


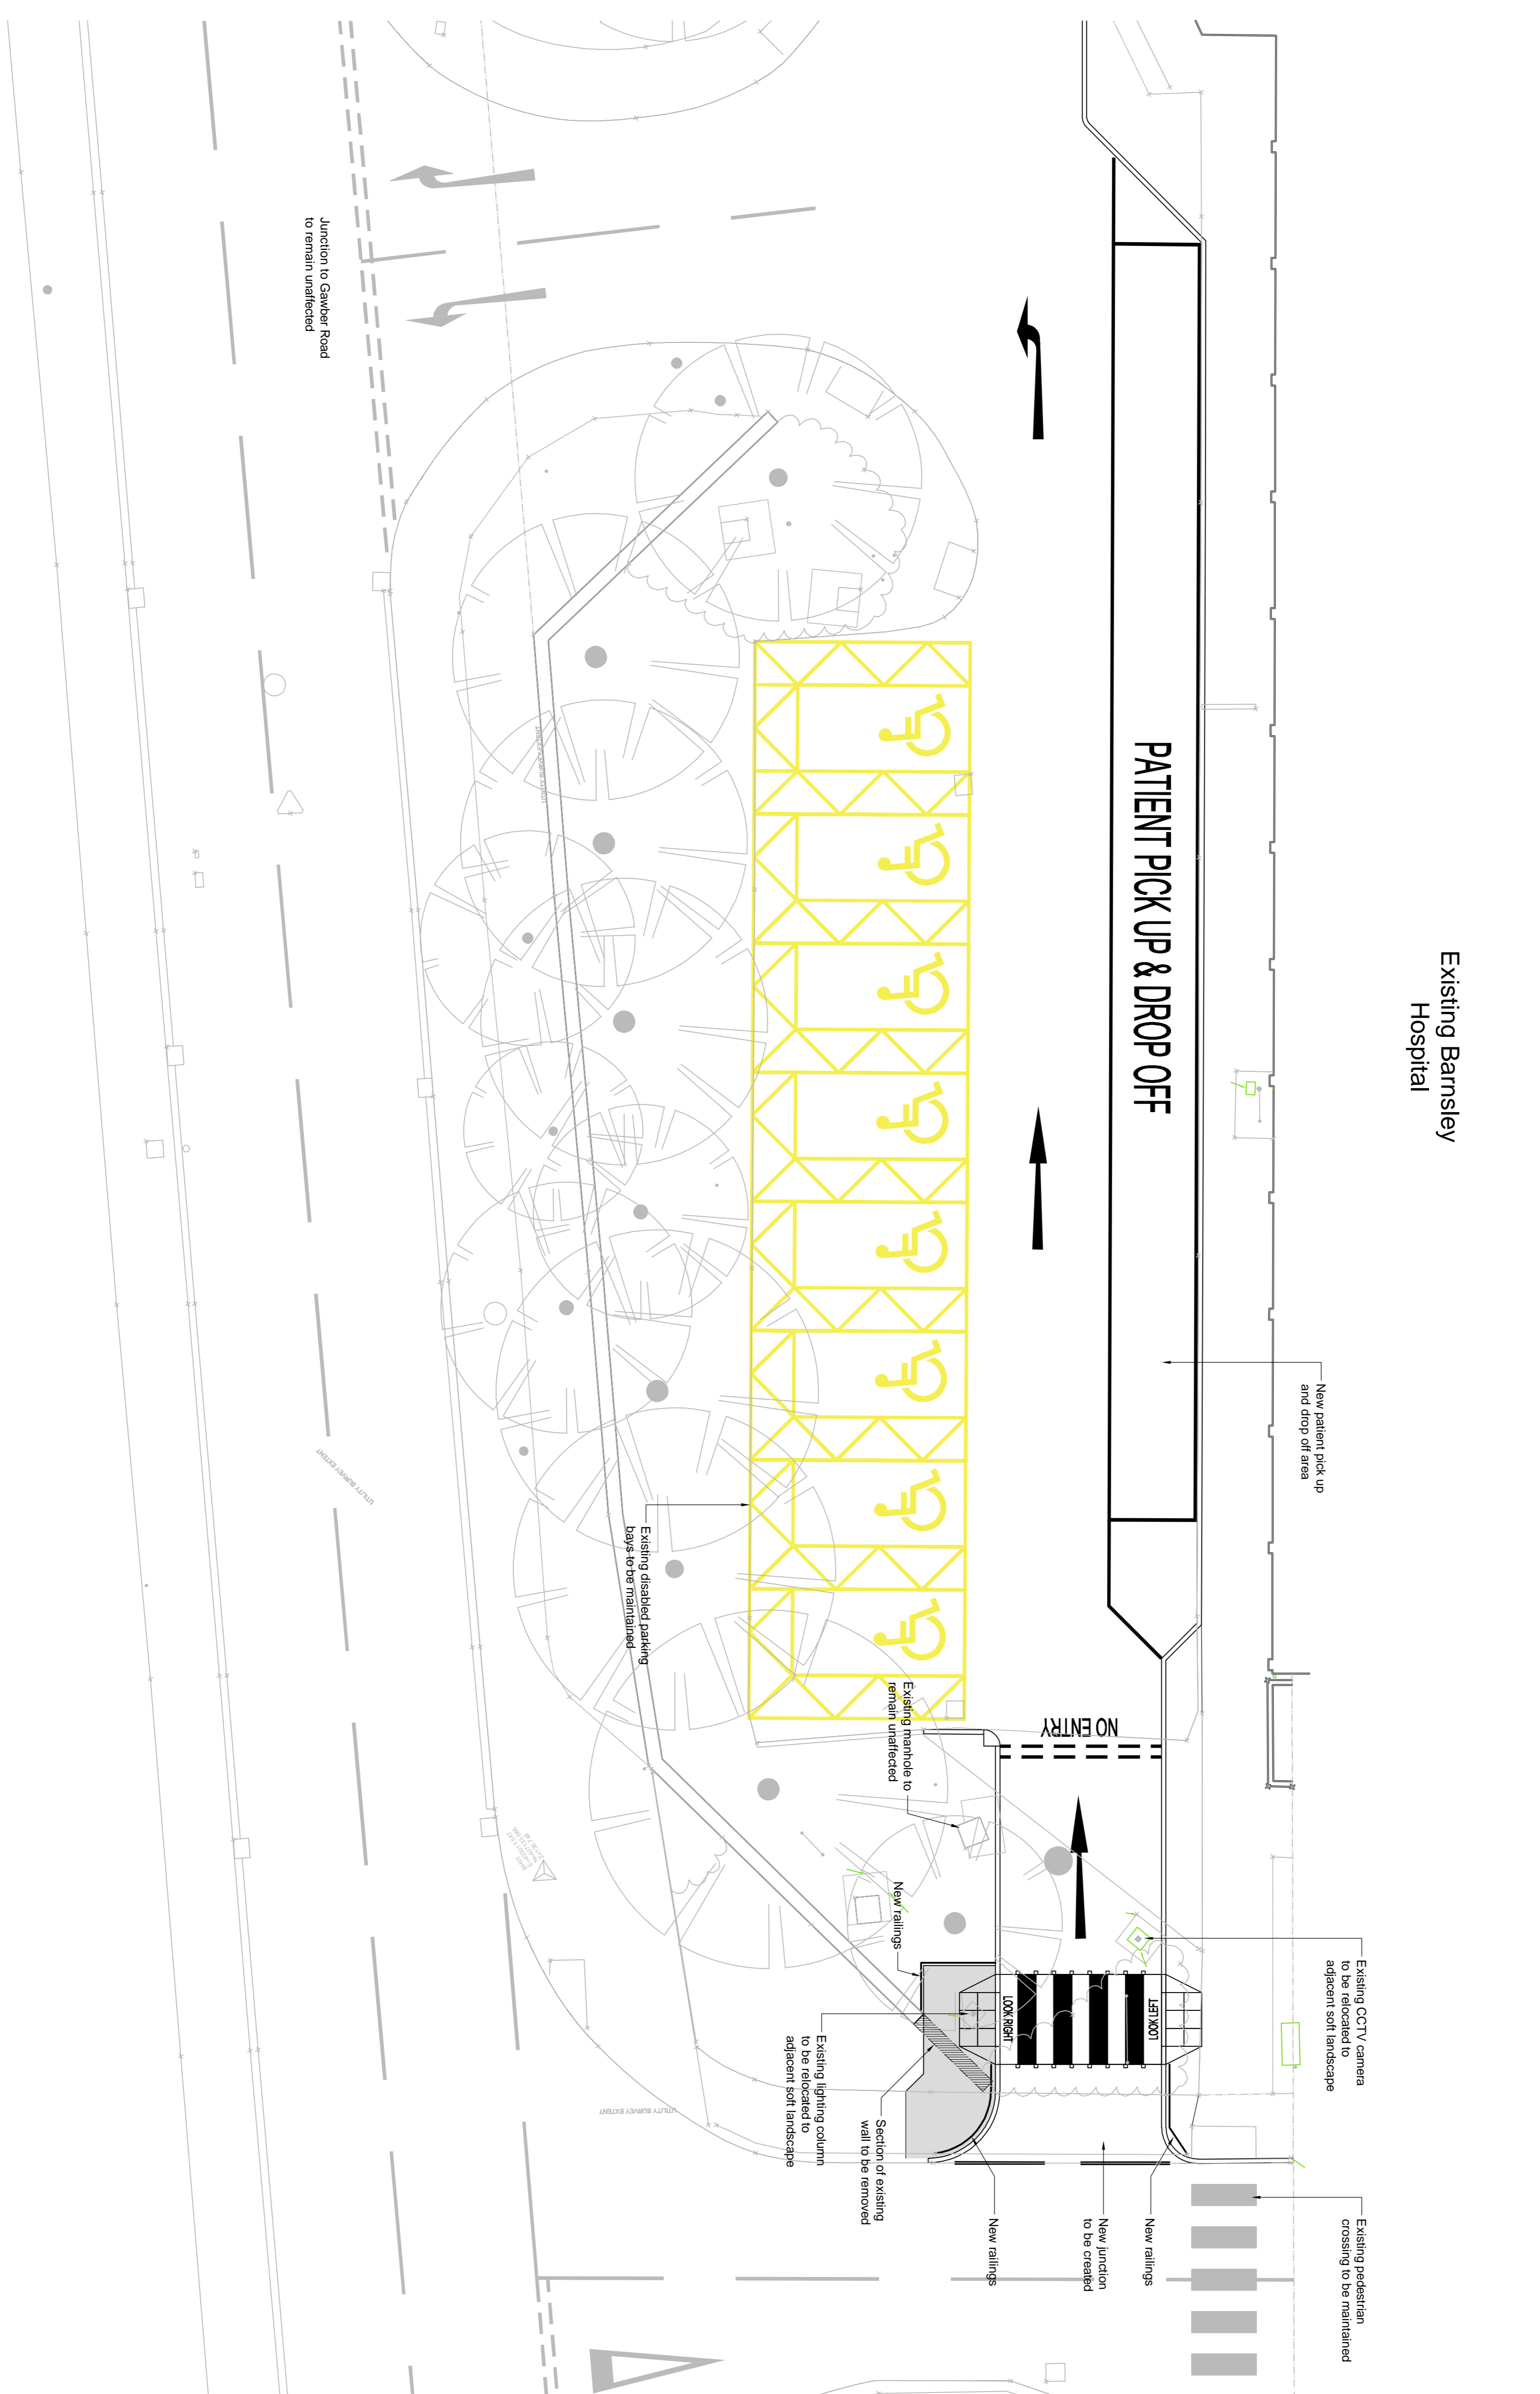

Notes

1. Do not scale from this drawing. If in doubt, please ask.
2. All levels are in metres above Ordnance datum.
3. All dimensions are in mm unless otherwise noted.
4. Scheme based on survey information MWB-SH5132-TS Barnsley Hospital Topographic & Utility Survey (13.02.19) received 14.02.19 from 1st Horizon.

Key to symbols



Reference drawings
 To be read in conjunction with the Stage 4 Design Risk Schedule Ref:
 BCALU-MMD-V1-XX-SH-U-0001

Rev	Date	Drawn	Description	ATD	JLS
P3	07.06.19	MDD	Tender Issue	ATD	JLS
P2	13.05.19	MDD	Revised Stage 3 Issue	ATD	JLS
P1	08.03.19	MDD	Issued for Stage 3	ATD	JLS
Rev	Date	Drawn	Description	CH'kd	App'd

M
MOTT
MACDONALD
 Mott MacDonald
 4th Floor, Derwent House
 150 Arundel Gate
 Sheffield
 S1 2JY
 T +44 (0)114 276 1242
 W mottmac.com

Client
NHS
Barnsley Hospital
 NHS Foundation Trust
 Barnsley Hospital
 Gawker Road
 Barnsley
 S75 2EP

Title
Barnsley Hospital CAU
Phase 1
Ambulance and Car Park Entrance
Proposed New Junction

Scale at A1	Status	Rev	Security
1:100	TEN	P3	STD

Drawing Number
MMD-397596-D-DR-00-XX-0011