




REAR ELEVATION PROPOSED

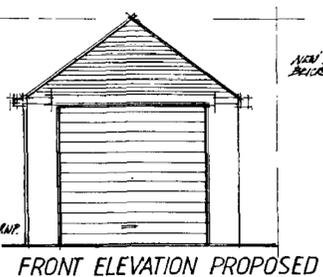


FRONT ELEVATION PROPOSED

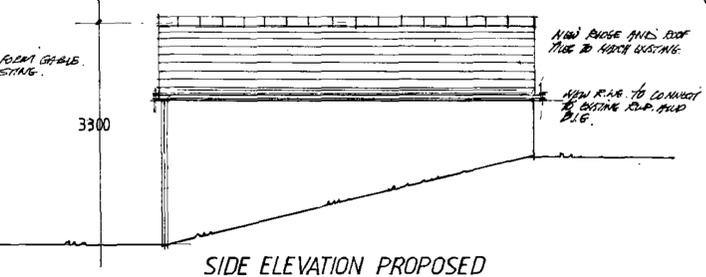


SIDE ELEVATION PROPOSED EXISTING DETACHED GARAGE WITH NEW PITCHED ROOF

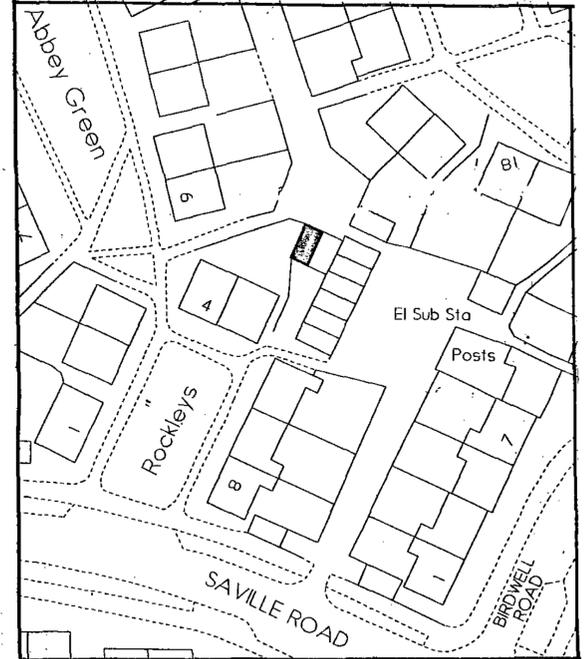


LOCATION PLAN 1:500

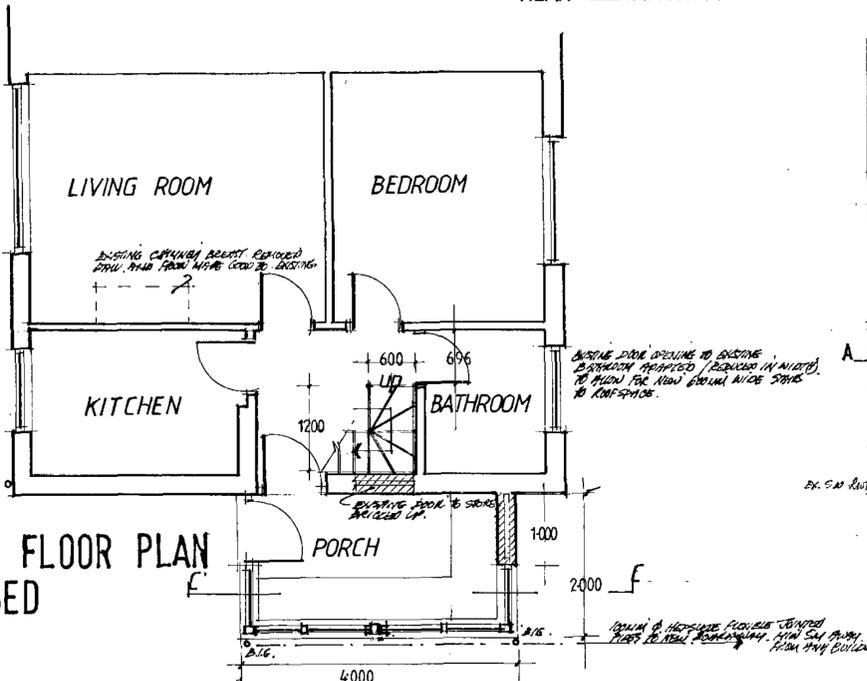

GROUND FLOOR PLAN PROPOSED

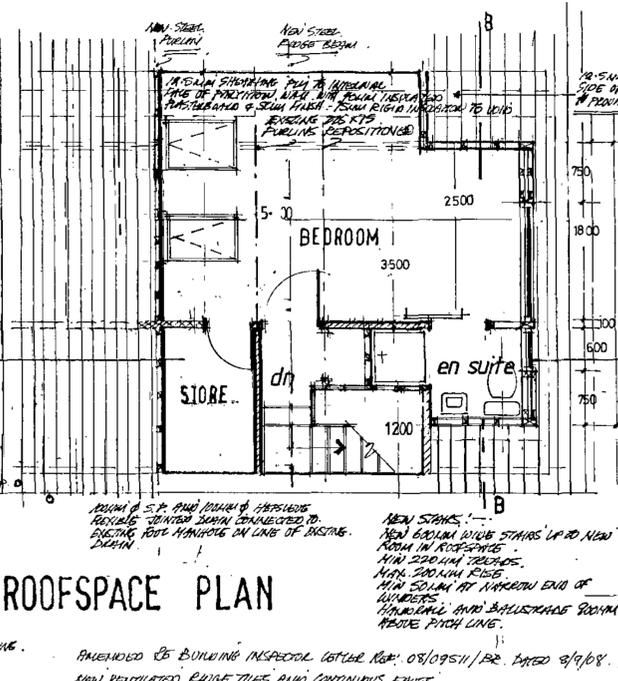

ROOFSPACE PLAN

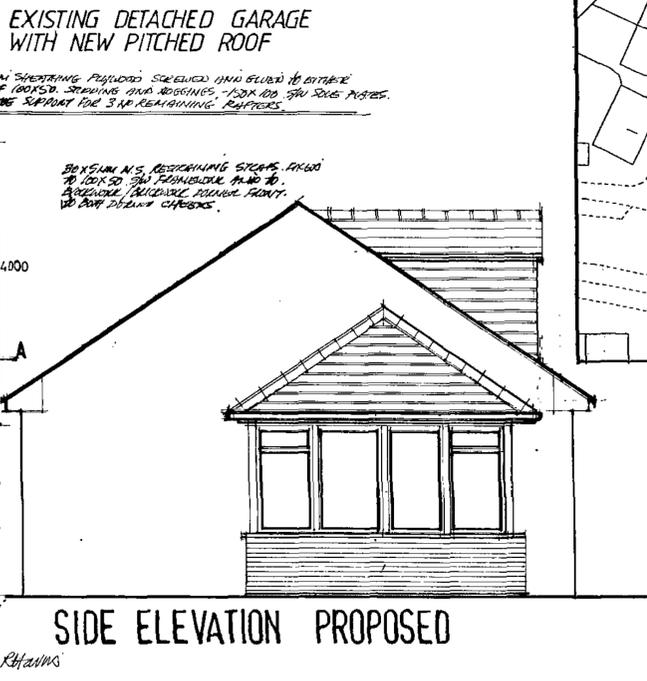


SIDE ELEVATION PROPOSED

THIS DRAWING TO BE READ WITH STRUCTURAL ENGINEERS' CALCULATIONS FOR STEEL PURLINS AND RIDGE BEAM
 M. SAGAR, STRUCTURAL ENGINEER
 CROFT END, COOPER LANE, HOYLANDSWAINE,
 01226 792957

AMENDED TO BUILDING INSPECTOR (letter Ref: 08/09511/02, DATED 9/9/08, R.HARRIS)
 NEW PENETRATED RAFTER TILES AND CONTINUOUS GUTS VENTILATION TO BE MAINTAINED TO VENTILATE BOTH EXISTING AND NEW ROOFSPACE.
 MECHANICAL EXHAUSTION TO ENSURE TO ACHIEVE MIN 15 LITRES PER SECOND.
 ALL EXHAUSTING WORK TO COMPLY WITH APPROVED DOCUMENT 15 AND BE PROVIDED BY A COMPETENT DOMESTIC INSPECTOR AND A COMPETENT CERTIFICATED TO BE PROVIDED WITH COMPLETION EXISTING HEATING INSTALLATION TO BE DEMOLISHED AND THE ROOFSPACE AND TO HAVE THEM DISTRIBUTION CONTROLLED VALVES TO EACH RADIIATOR - TO BE INSTALLED BY A 'CORGI' REGISTERED INSTALLER.


AMENDED 11/09/08
 1. DORMER REPOSITIONED TO REAR ELEVATION
 2. VELUX ROOFLIGHTS TO FRONT ELEVATION
 3. AMENDED 17/09/08
 DORMER POSITIONED CENTRALLY ON REAR ELEVATION, DORMER FRONT REPOSITIONED AWAY FROM OTHER WINDOW ARRANGEMENT TO SOLAR PANELS, AMENDED AFTER DISCUSSIONS WITH PLANNING OFFICER 17/09/08. R.HARRIS

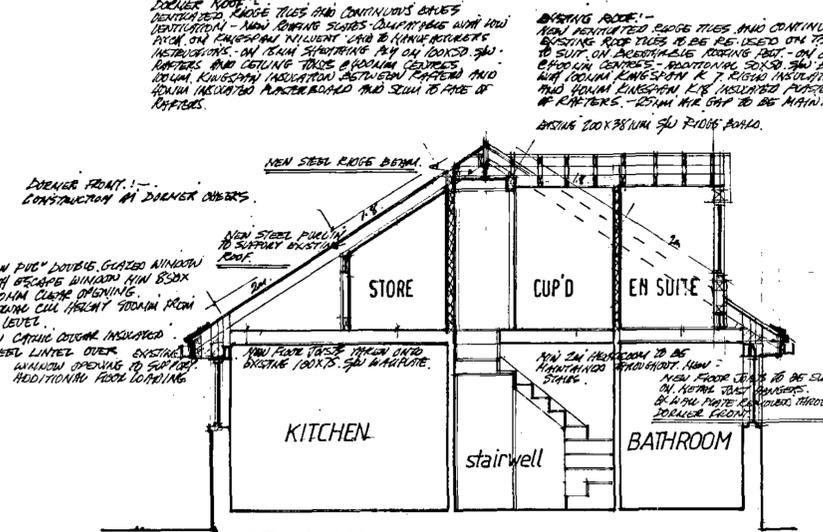

SECTION A A




FRONT ELEVATION PROPOSED

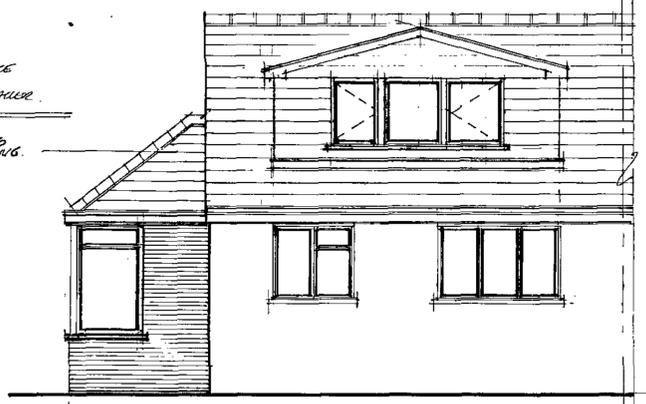


REAR ELEVATION PROPOSED

NOTE
 This drawing is for obtaining Planning permission and Building Regulations Approval only. The successful Building contractor is to carry out a Site Survey, including levels, before commencing work.
 The builder is responsible for ensuring that all works to be carried out are to the requirements of the Building Regulations and the relevant current codes of practice to the satisfaction of the District Building Surveyor.

PROPOSED ROOM IN ROOFSPACE. PORCH AND PITCHED ROOF TO EXISTING GARAGE AT
 NO 5 ROCKLEYS.
 GILROYD BARNSELY.
 S 75 3 PL
 18 SEP 2008

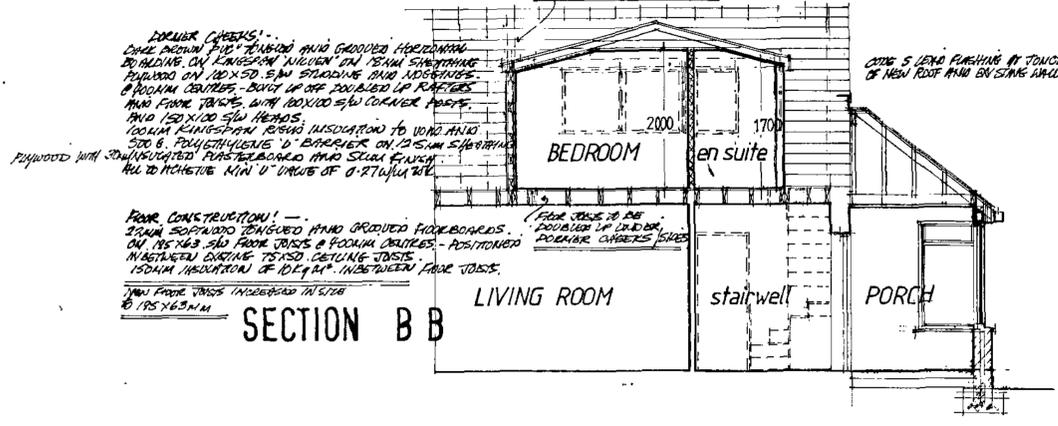

SECTION B B

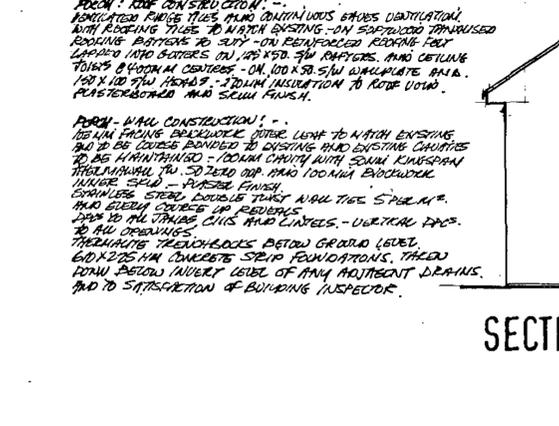

SECTION C C

SCALE 1:50
 DATE JULY 08 2008 039 B
 DRAWN R HARRIS

Millé design

Architectural planning, building & interiors
 tel & fax: 0114 2886929
 M. E. Harris F.C.S.D.
 M. E. Harris B.A. (Hons)
 design & restoration