


KEY

---●--- EXISTING PUBLIC FOUL SEWER

✗ PROPOSED CONNECTION POINT

CONNECTING SEWER LEVELS NEED TO BE CHECKED

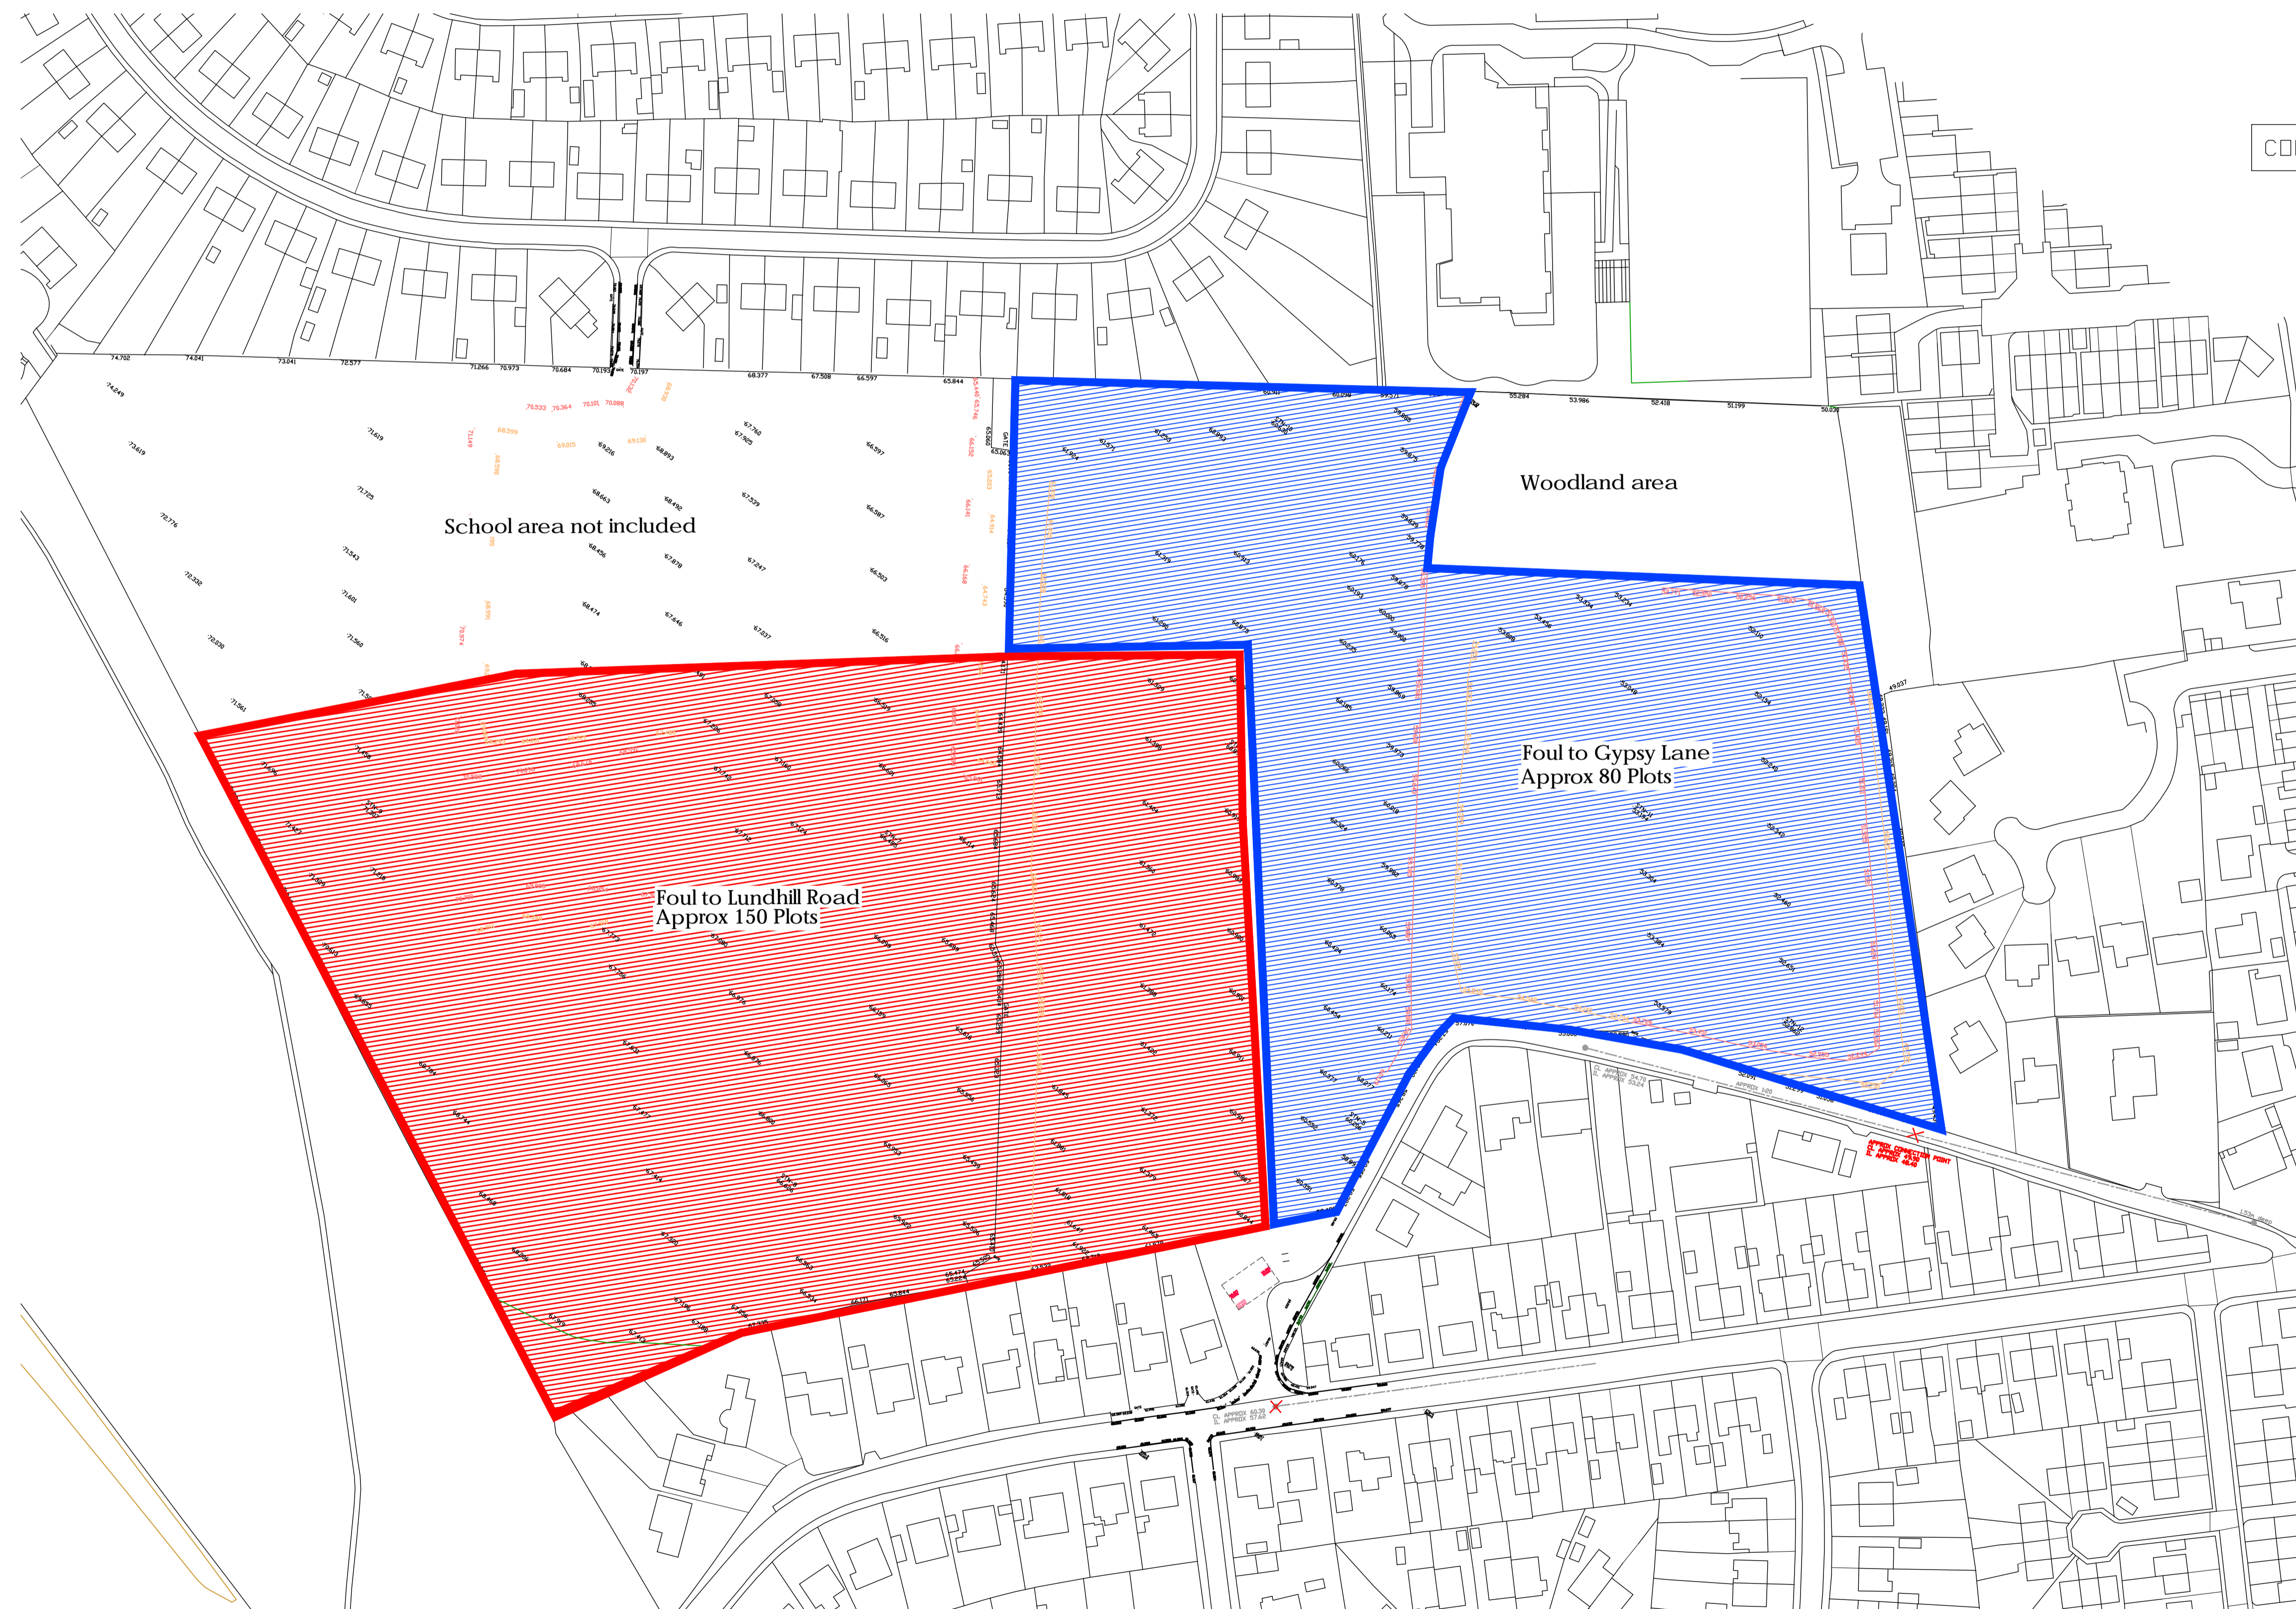

ALL WORKS SUBJECT TO FULL DESIGN AND APPROVAL BY THE RELEVANT AUTHORITIES

Rev	Details	Date	Drawn	Chk.
	Premier Construction			

Wombwell High School  
Gypsy Lane, Wombwell

Drainage strategy  
Foul

Dwg No. : STE-18-12-01-01  
Date : 12-11-18  
Scale : 1:1000  
Copyright © Shaun Tonge Engineering

**SHAUN TONGE**  
ENGINEERING

11 Broomhead Road, Wombwell, Barnsley, S73 0SA.  
Tel 01226 755929, Mobile 07528 278070, Email Shauntongeengineering@yahoo.co.uk