


H.M. LAND REGISTRY		TITLE NUMBER	
		SYN 264622	
ORDNANCE SURVEY PLAN REFERENCE	COUNTY	NATIONAL GRID	SECTION
	SOUTH YORKSHIRE	SE 3700	C
Scale: 1/1250		© Crown copyright 1971.	


PLAN IN 3 PARTS PART I

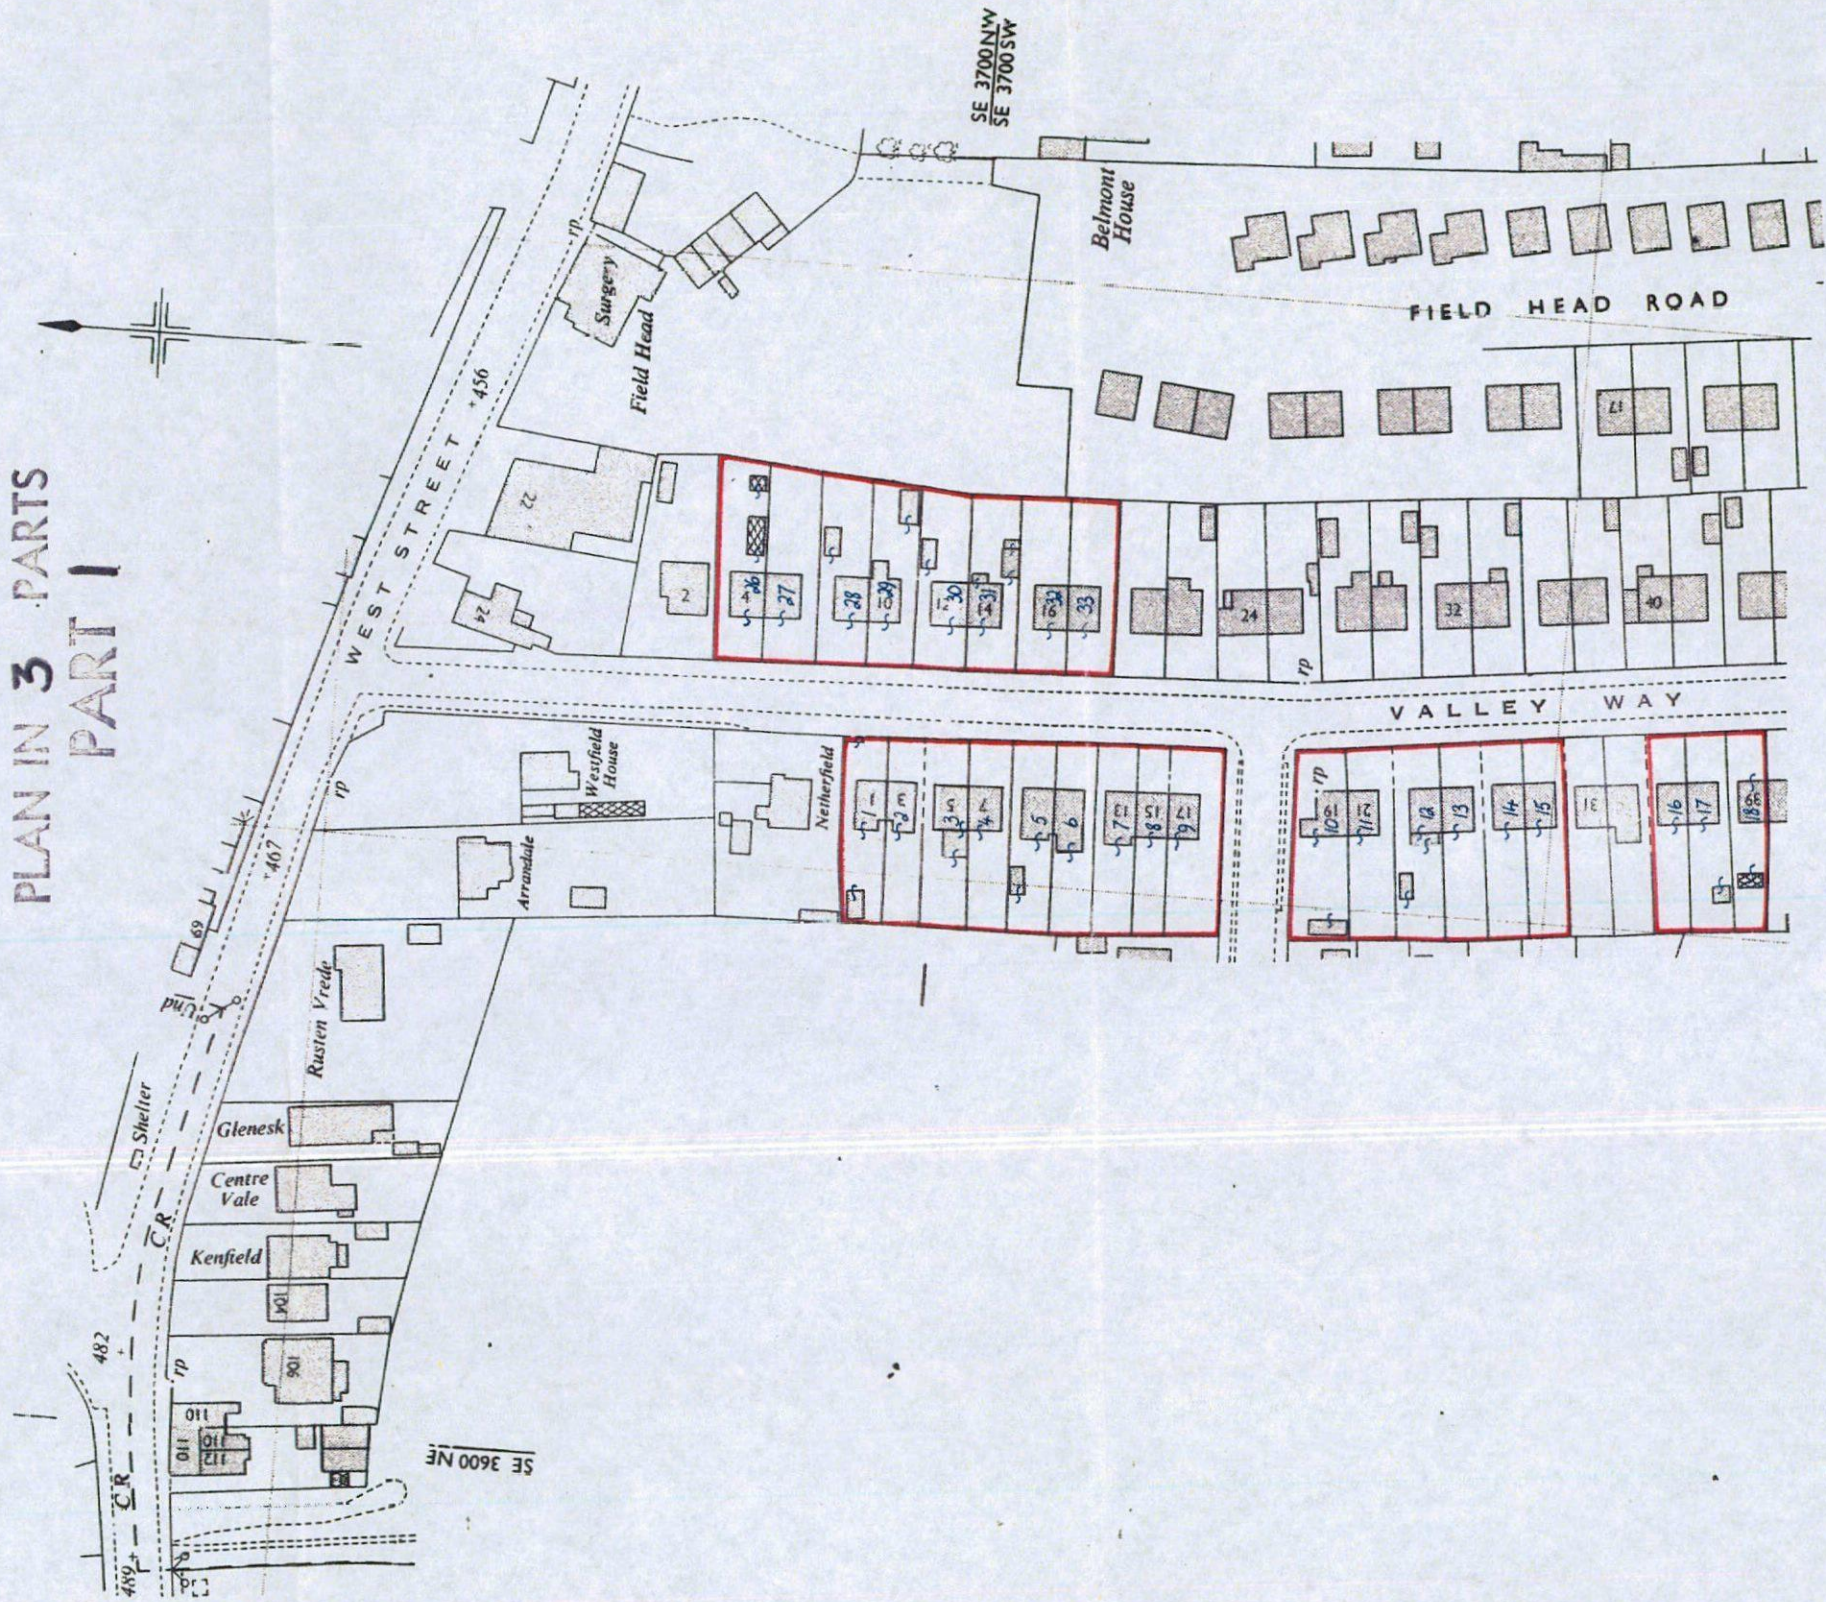

This official copy issued on 11 December 2003 shows the state of this title plan on 11 December 2003 at 00:00:00. It is admissible in evidence to the same extent as the original (s.67 Land Registration Act 2002). This title plan shows the general position, not the exact line, of the boundaries. It may be subject to distortions in scale. Measurements scaled from this plan may not match measurements between the same points on the ground. See Land Registry Public Guide 19 - Title Plans and Boundaries. This title is dealt with by Land Registry, Nottingham East Office. © Crown Copyright. Produced by Land Registry. Reproduction in whole or part is prohibited without the prior written permission of Ordnance Survey. Licence number 10026316.

H.M. LAND REGISTRY		TITLE NUMBER	
SYN 264622			
ORDNANCE SURVEY PLAN REFERENCE	COUNTY SOUTH YORKSHIRE	NATIONAL GRID SE 3700	SECTION D
Scale: 1/1250		© Crown copyright 1975	

PLAN IN 3 PARTS
PART 2

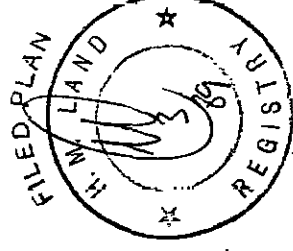

This official copy issued on 11 December 2008 shows the state of this title plan on 11 December 2008 at 00:00:01. It is admissible in evidence to the same extent as the original (s.67 Land Registration Act 2002).
This title plan shows the general position, not the exact line, of the boundaries. It may be subject to distortions in scale.
Measurements scaled from this plan may not match measurements between the same points on the ground. See Land Registry Public Guide 19 - Title Plans and Boundaries.
This title is dealt with by Land Registry, Nottingham East Office.
© Crown Copyright. Produced by Land Registry. Reproduction in whole or part is prohibited without the prior written permission of Ordnance Survey. Licence number 100026316.