

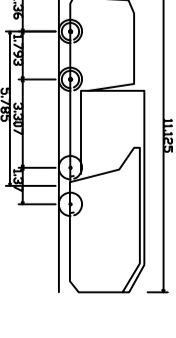
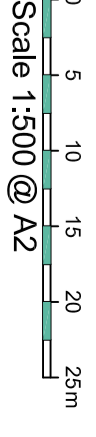


**NOTES:-**

- 1. Simulated speed - not more than 5mph
- 2. Actual vehicle dimensions and track may vary.

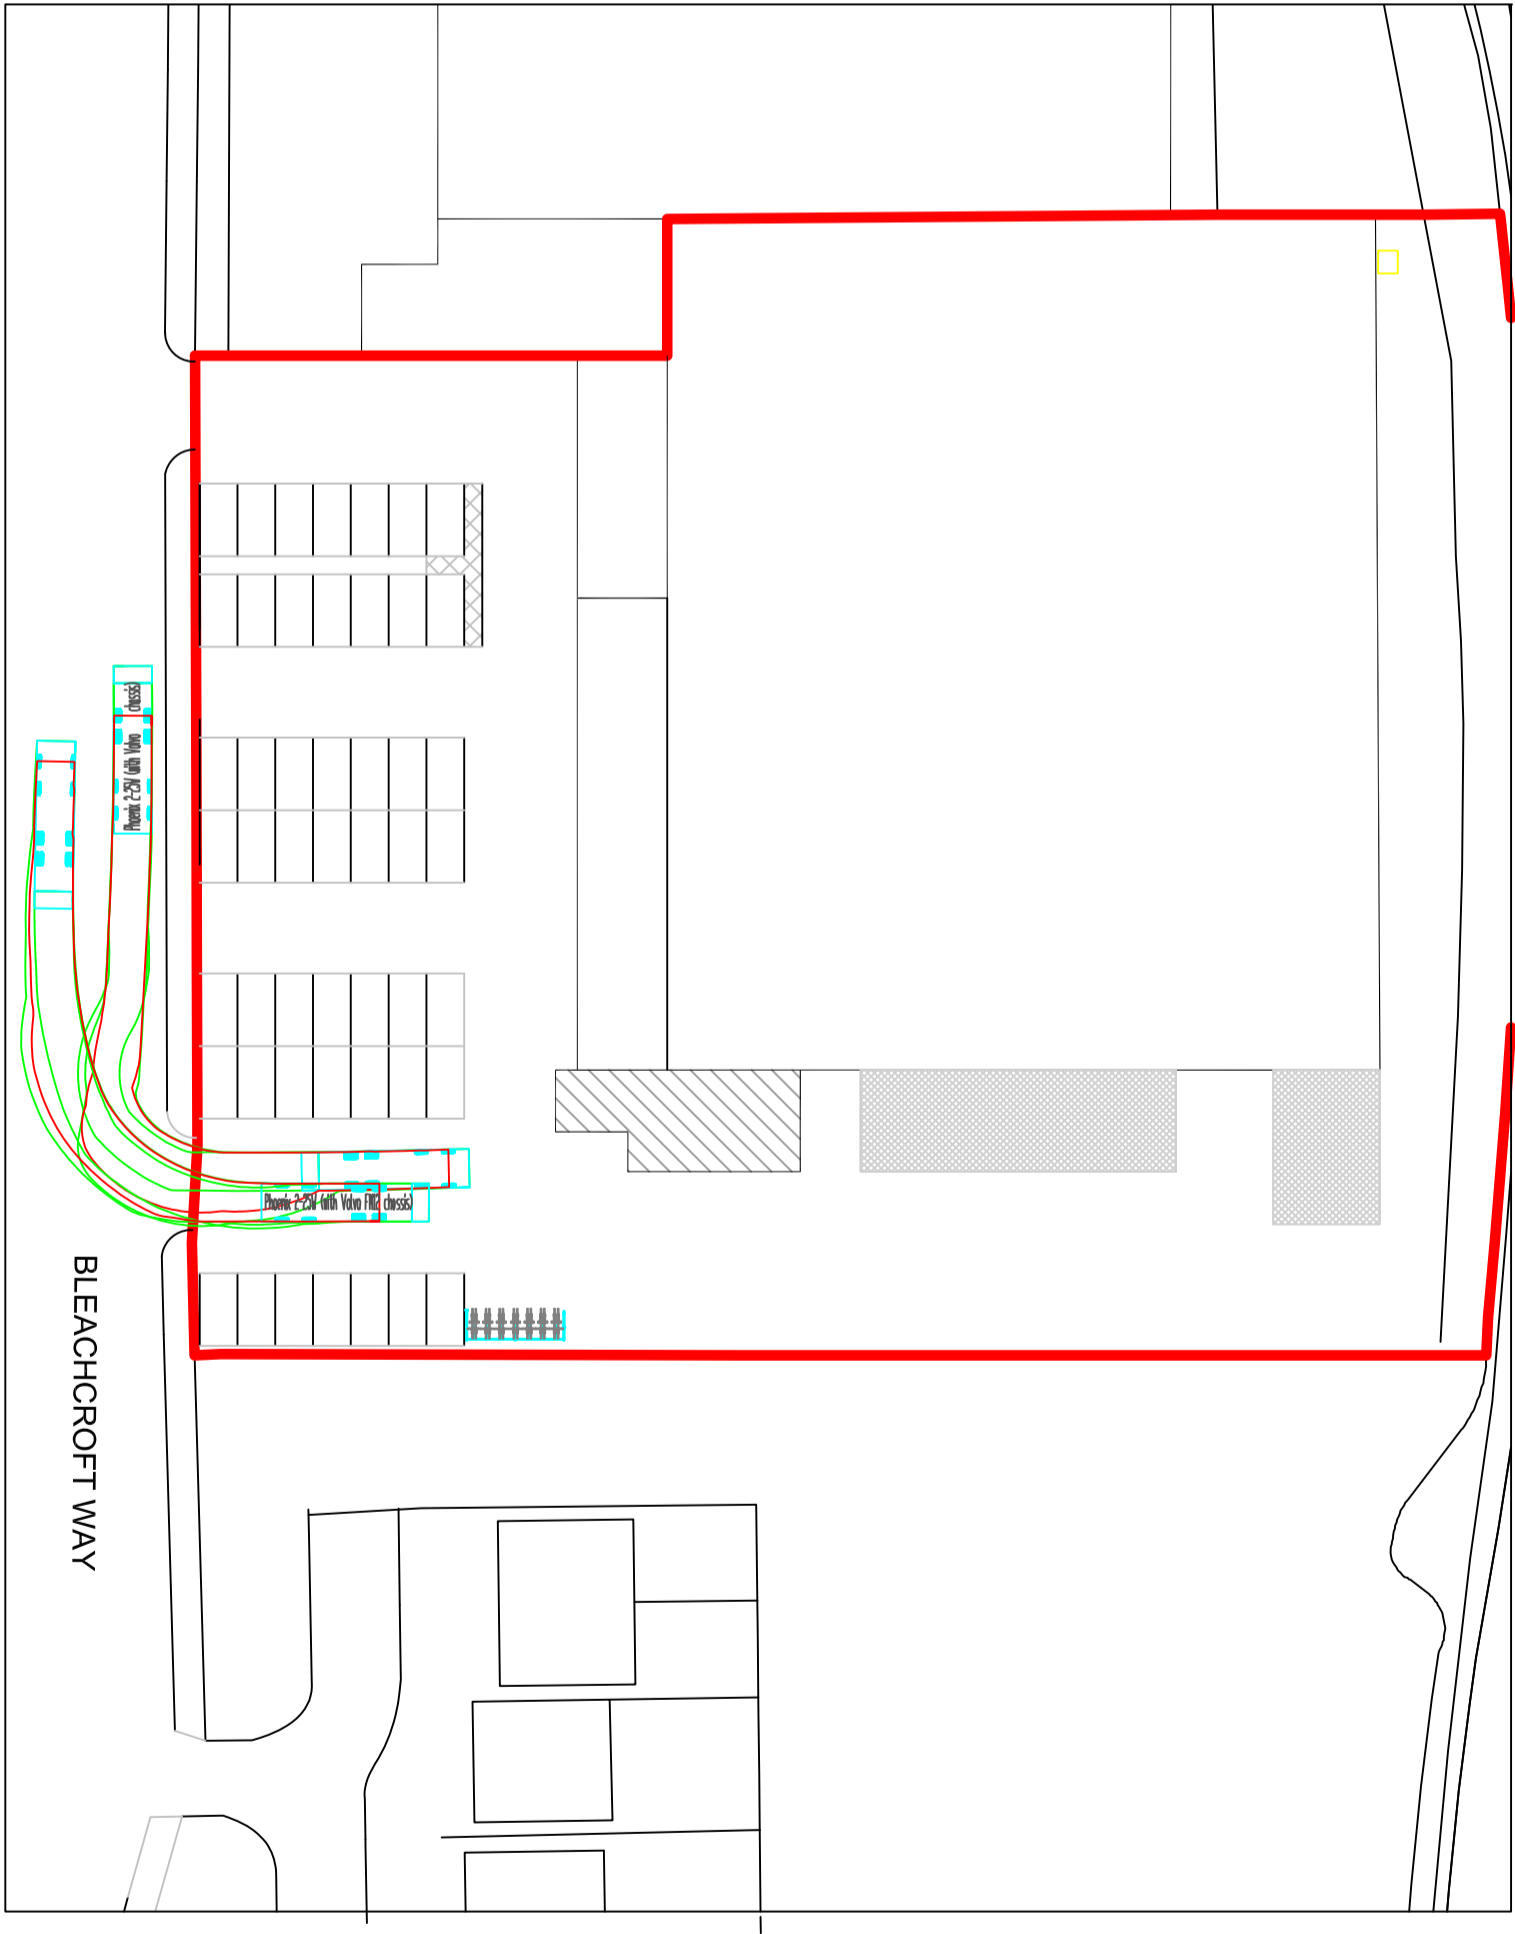

Pheonix 2-25w (with Volvo FM12 chassis)	11.25
Overall Length	2.53
Overall Width	3.20
Min Body Ground Clearance	2.50
Max Track Width	4.00hrs
Lock to Lock Turns	9.25
Radius to Outer Turning Radius	

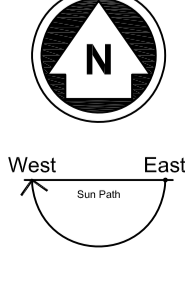

Swept Path Analysis  
Pheonix 2-25w (with Volvo FM12 chassis)

Unit 4  
Bleachcroft Way  
Stairfoot  
Barnsley  
S70 3PA