


4 Sycamore View
 Sheffield
 Road
 Oxspring
 S36 8YW

Roofing material to be slate
 to match the existing building roofs.

Oak frame canopy.

House and porch floor level

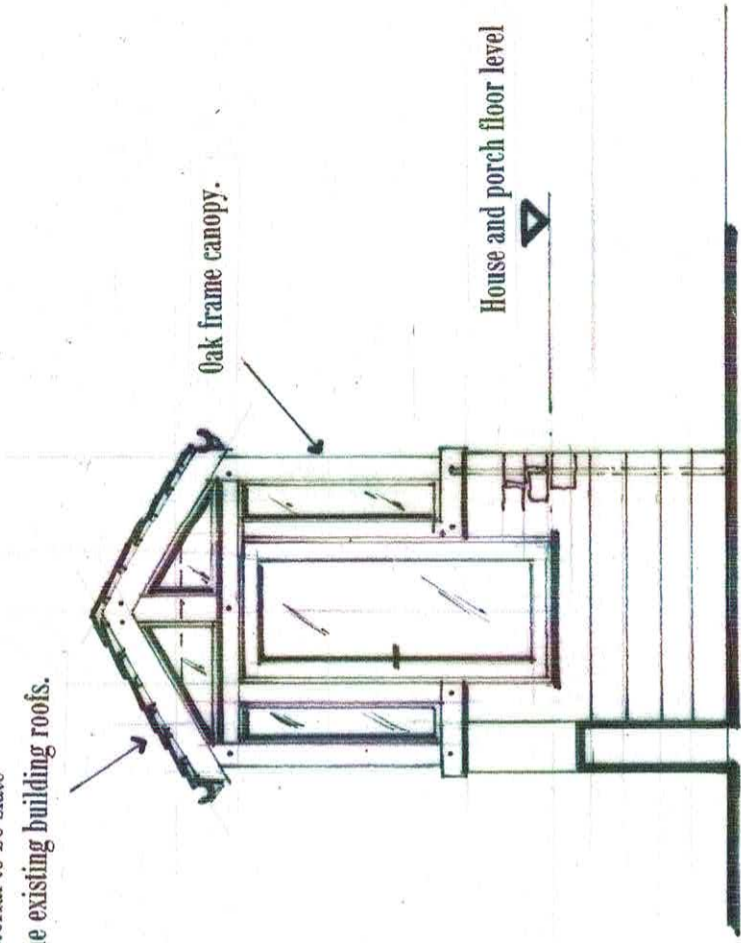

Proposed Elevation on Arrow 1



Boundary


Car parking

This section of wall to be removed to
 create new parking space.
 Stone to be re used on the porch.

Drop kerbs already existing along this section of pavement.



Sheffield Road

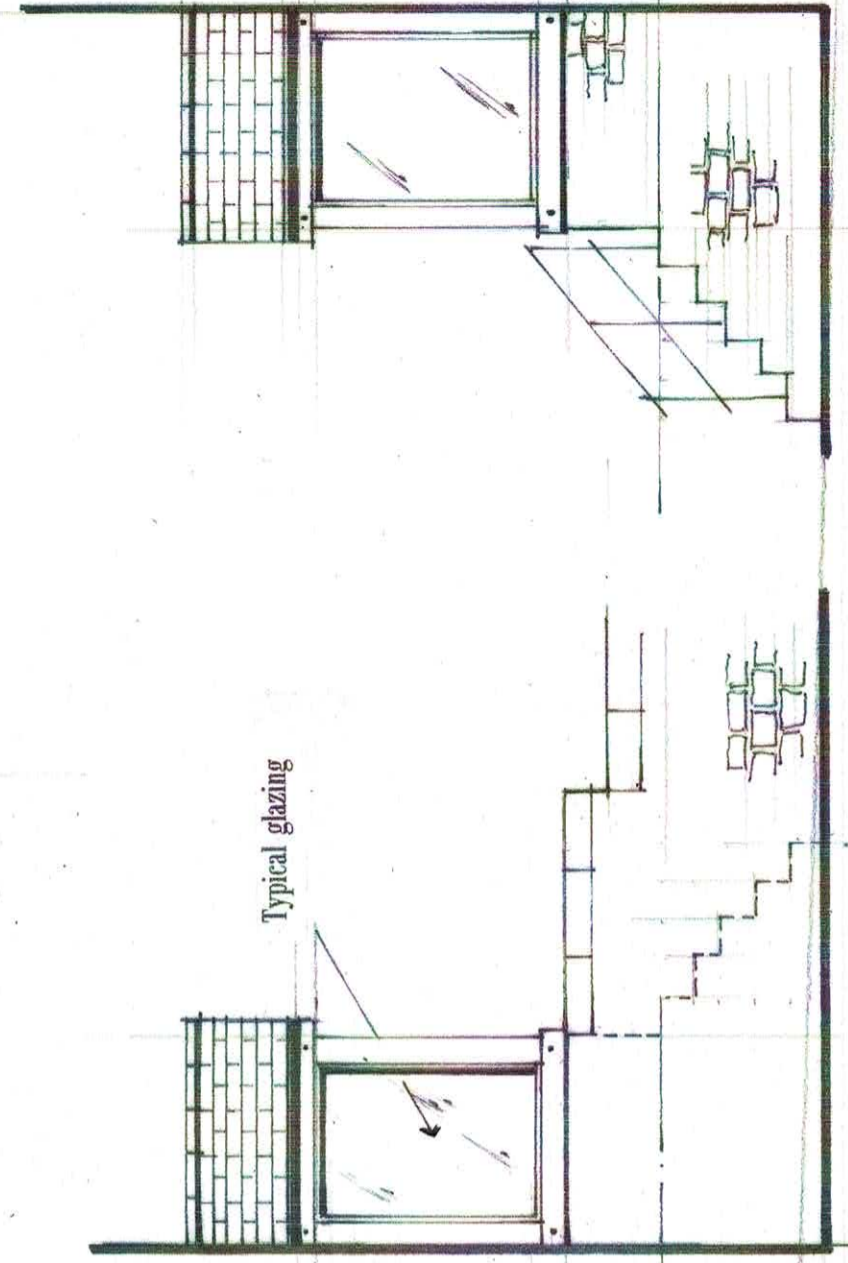

Typical glazing

Proposed Elevation On Arrow 2

Proposed Elevation on Arrow 3

Proposed details of
 Front driveway + porch

Scale 1 : 50

CL/01