
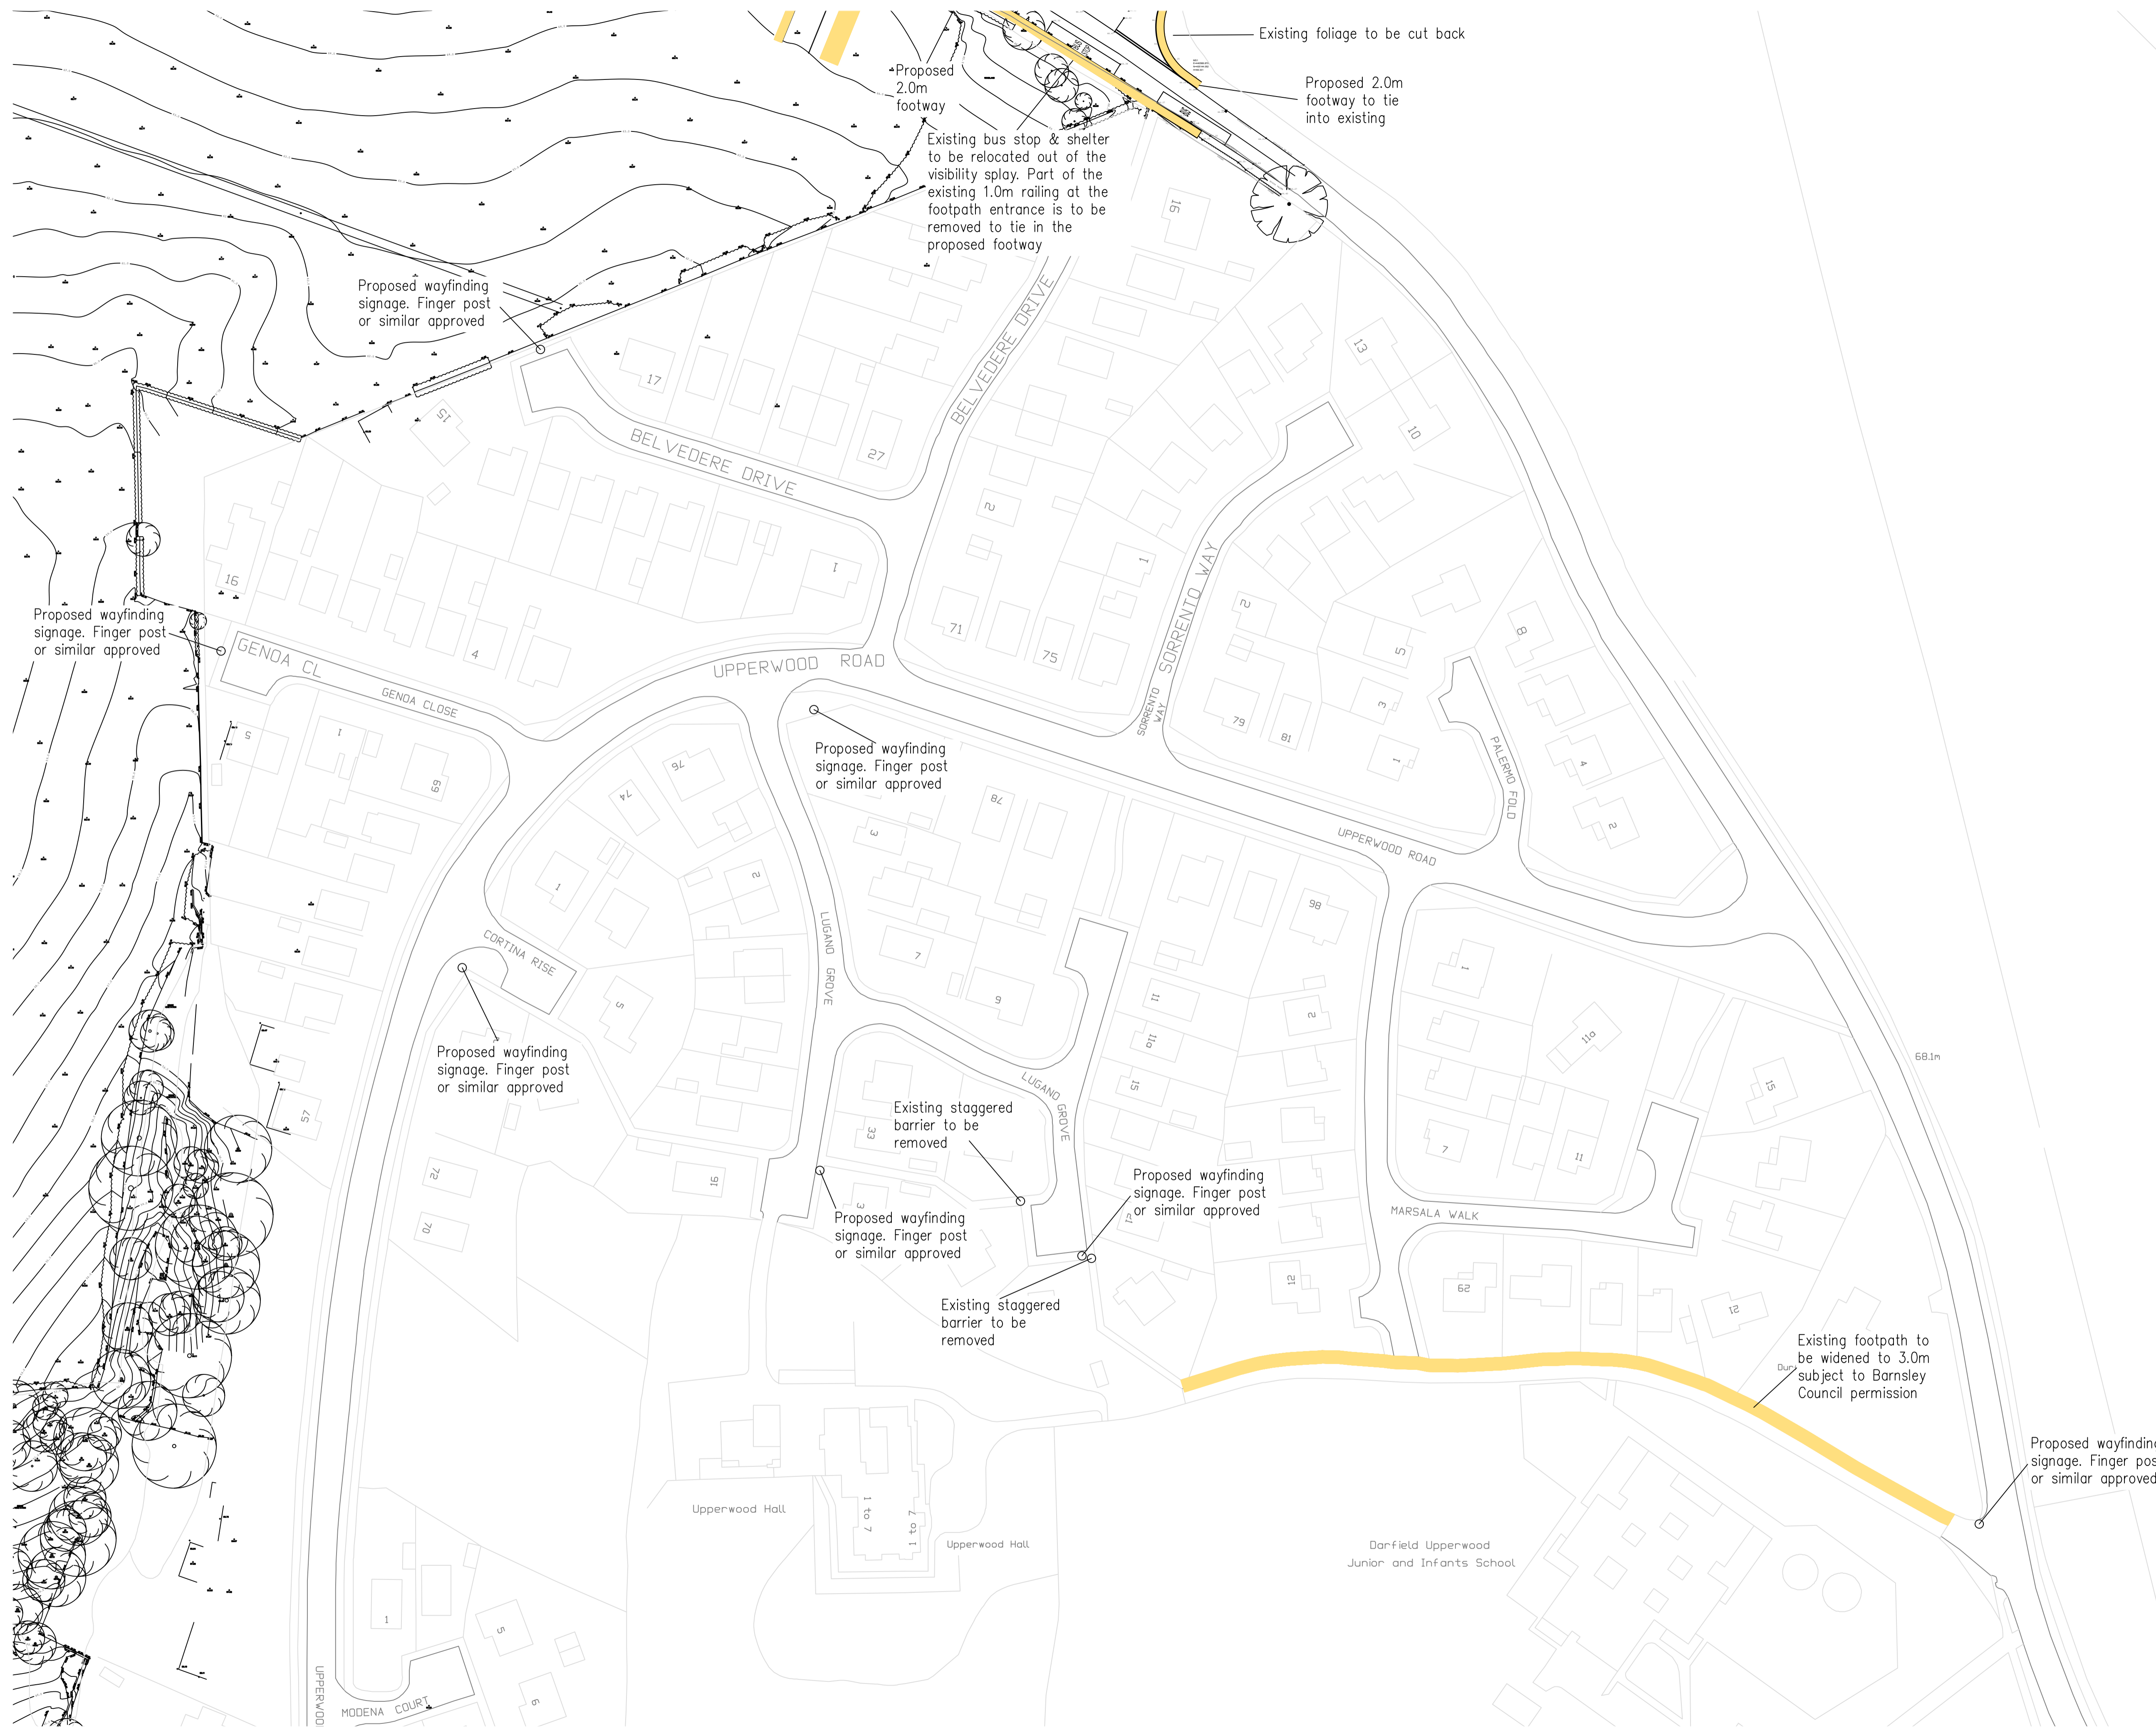


General Notes

- This drawing should not be scaled for setting out purposes.
- This drawing shows the provisional design only and is subject to Local Authority approval.
- This drawing is based upon a topographical / ordnance survey provided by others.

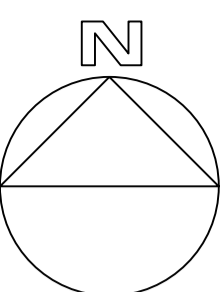

PROJECT TITLE						
DONCASTER ROAD, DARFIELD						
DRAWING TITLE						
PROPOSED OFF-SITE WORKS DRAWING PLAN 2						
DRAWING NUMBER						
ORIGINATOR	PROJECT	VOL.	TYPE	ROLE	NUMBER	
PRGN	1229	HGN	DR	CH	104	
CLIENT						
SAUL HOMES & KEEPMOAT						
SCALE						
1:750	A1	JH	LO	AH	FEB 26	

PARAGON HIGHWAYS
 20 - 21 THE WALLED GARDEN
 NOSTELL ESTATE YARD
 WAKEFIELD WF4 1AB
 01924 291536
 MAIL@PARAGONHIGHWAYS.COM
 COPYRIGHT © 2024 PAUL HOWARTH HIGHWAY CONSULTANTS LTD T/A PARAGON HIGHWAYS