




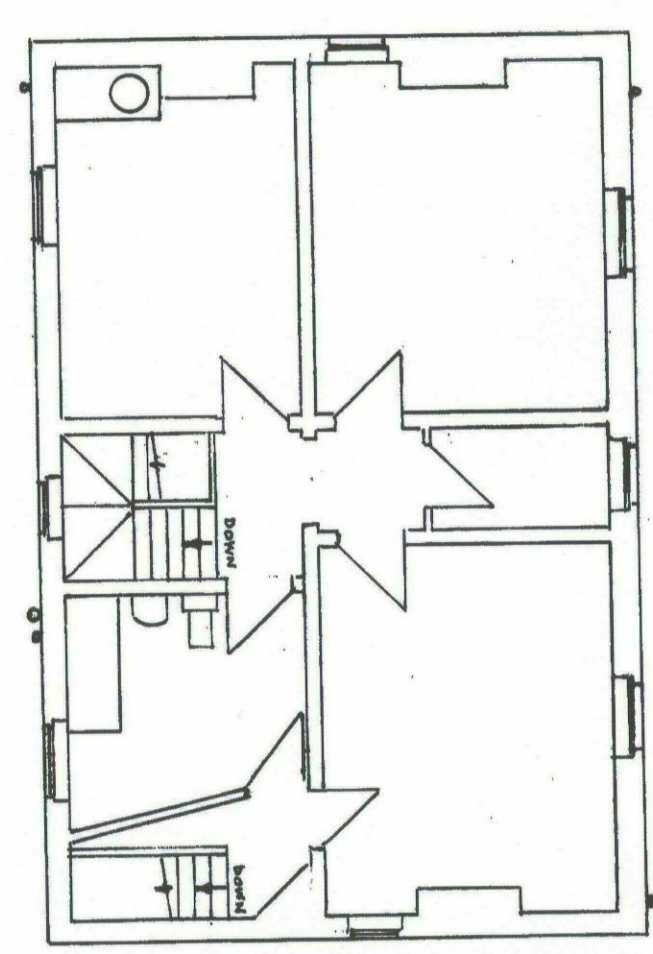


FIRST FLOOR

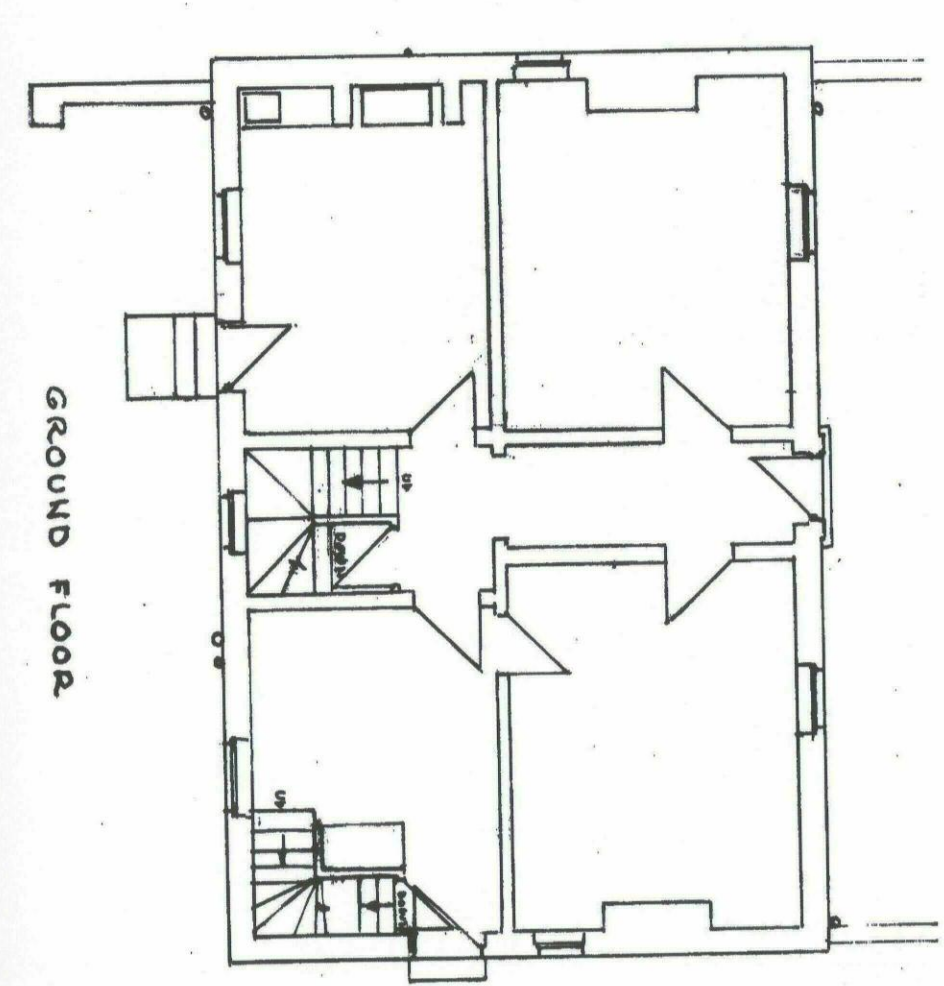


GROUND FLOOR

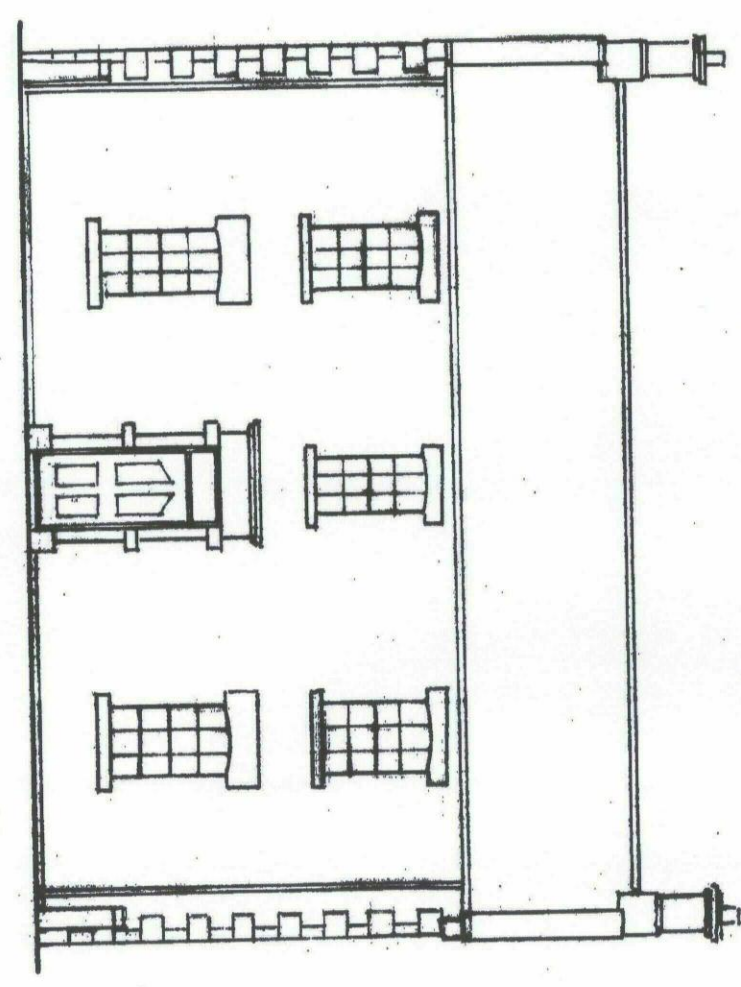


FRONT ELEVATION N.W.

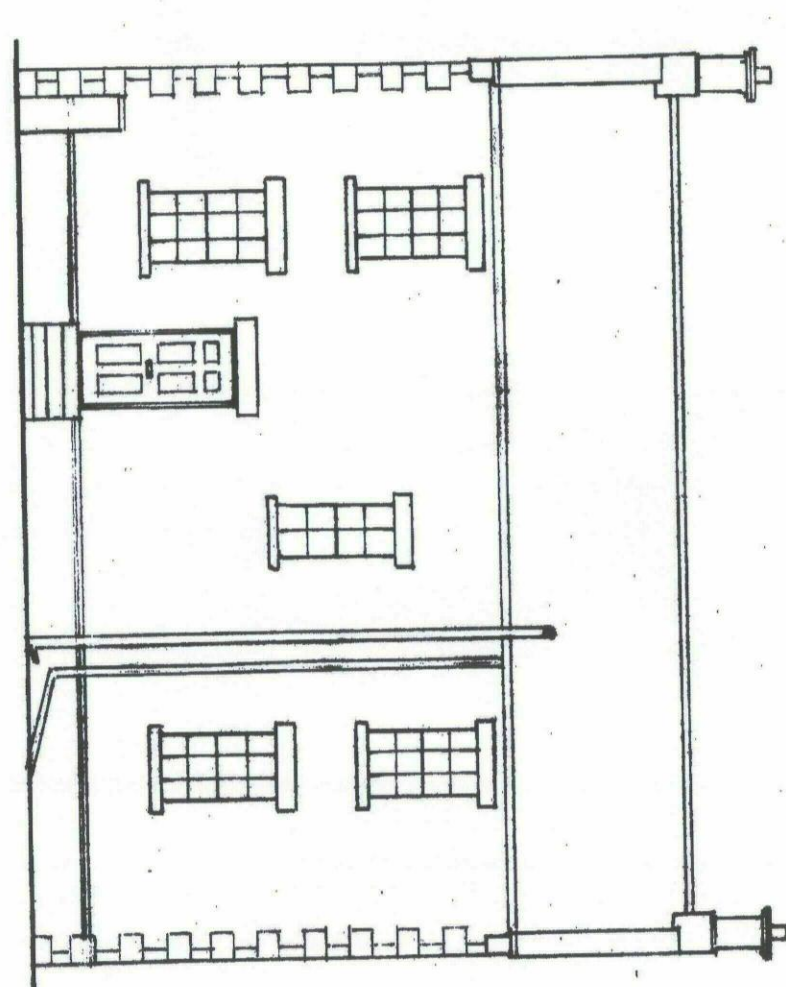


REAR ELEVATION S.E.

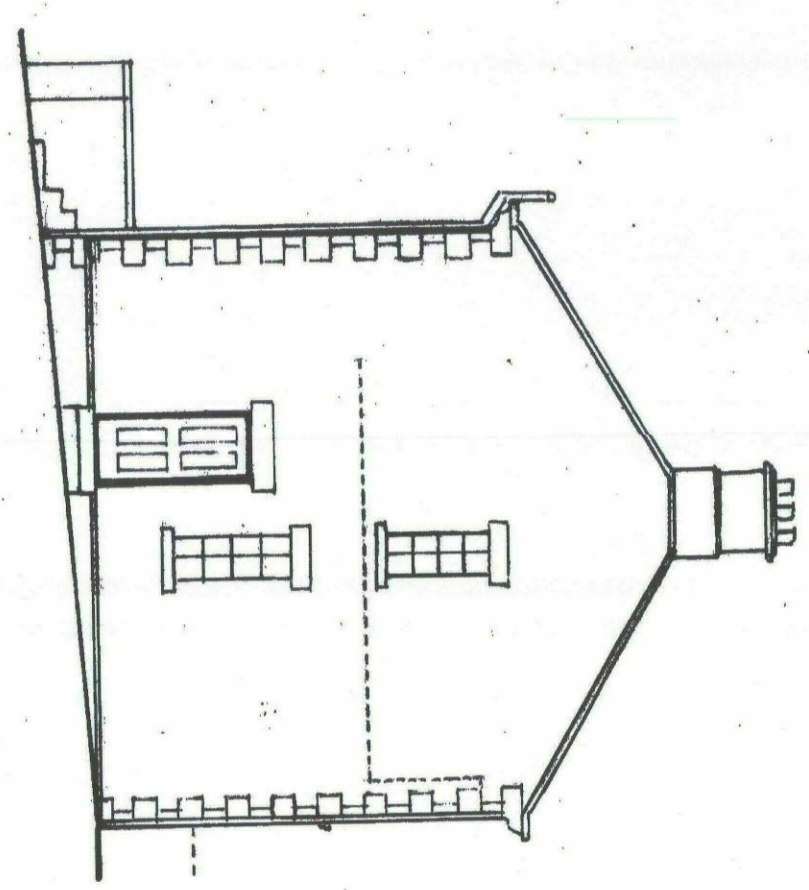


SIDE ELEVATION N.E.

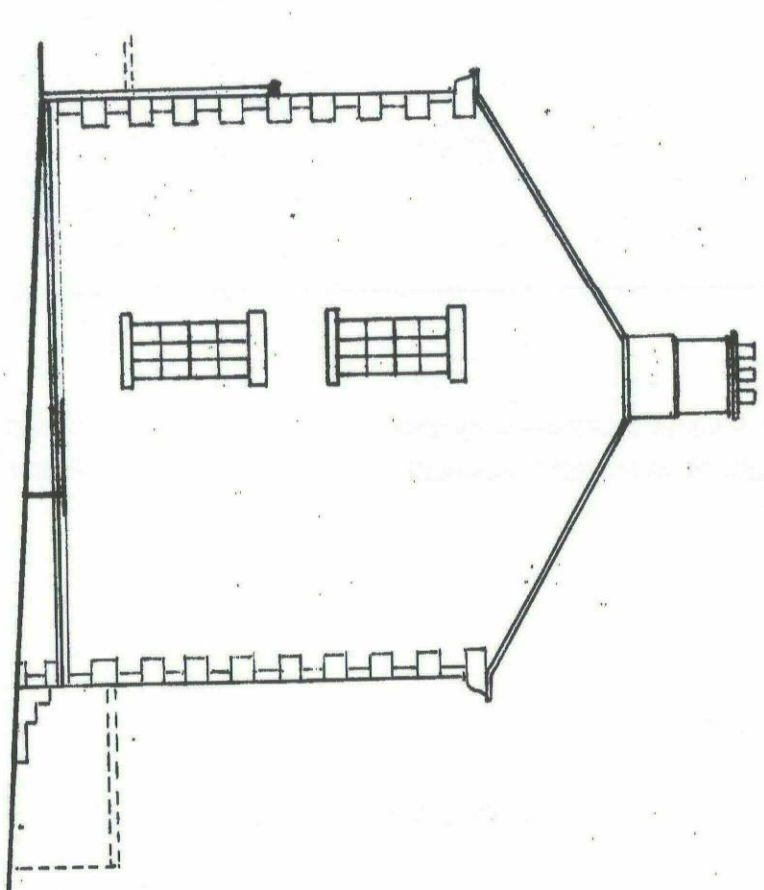


SIDE ELEVATION S.W.

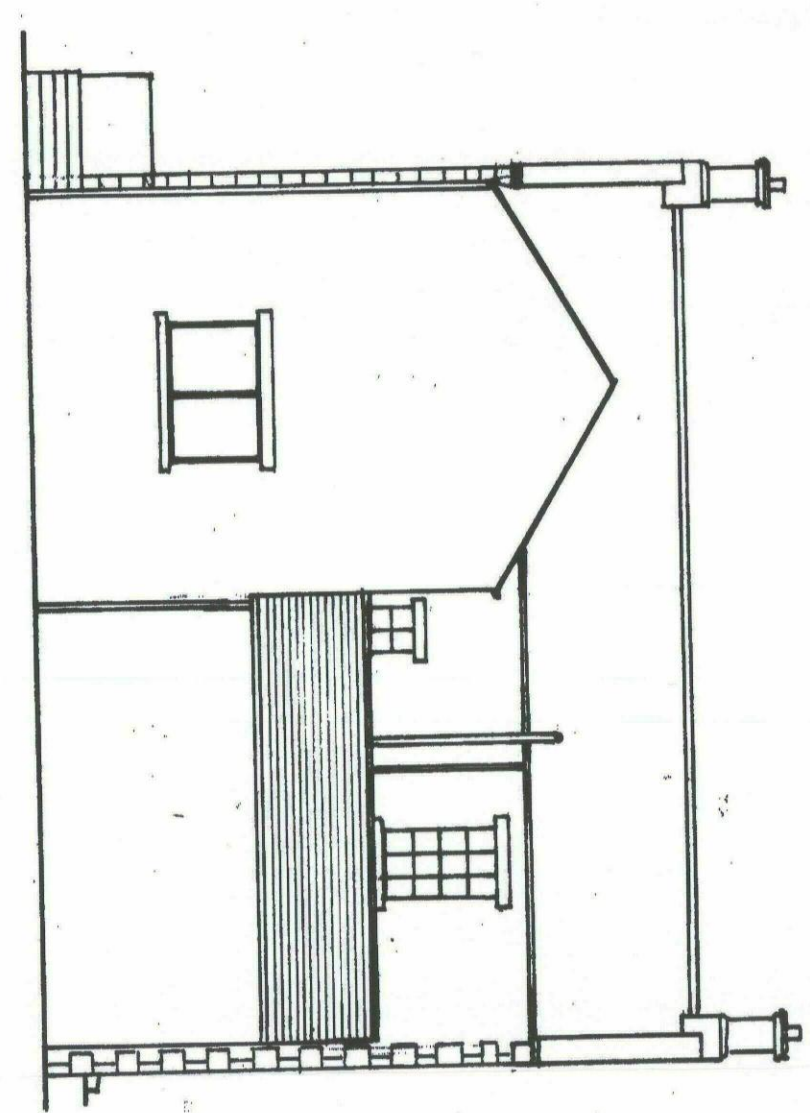


PROPOSED REAR ELEVATION S.E.

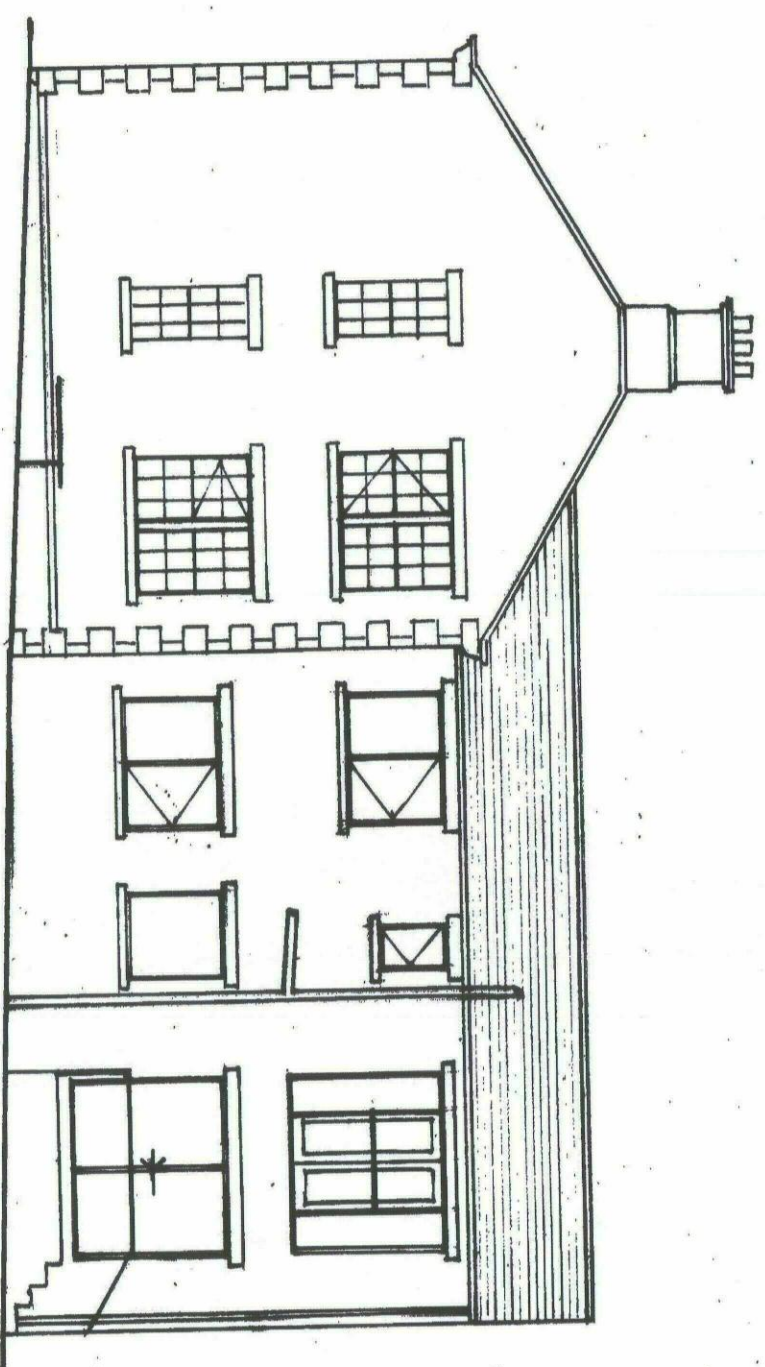


PROPOSED SIDE ELEVATION S.W.

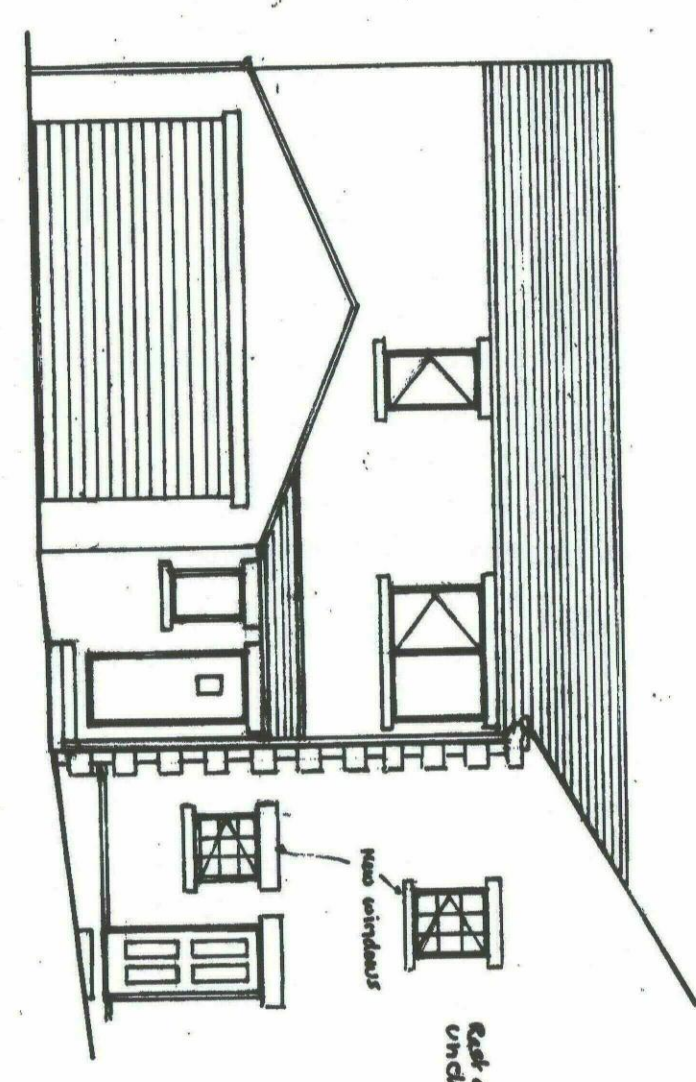


PROPOSED SIDE ELEVATION N.E.

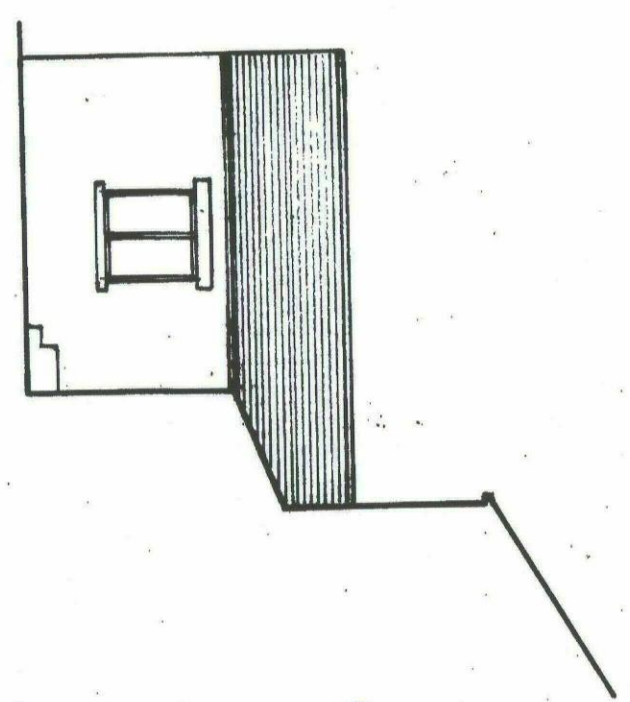


PROPOSED SIDE ELEVATION N.W.

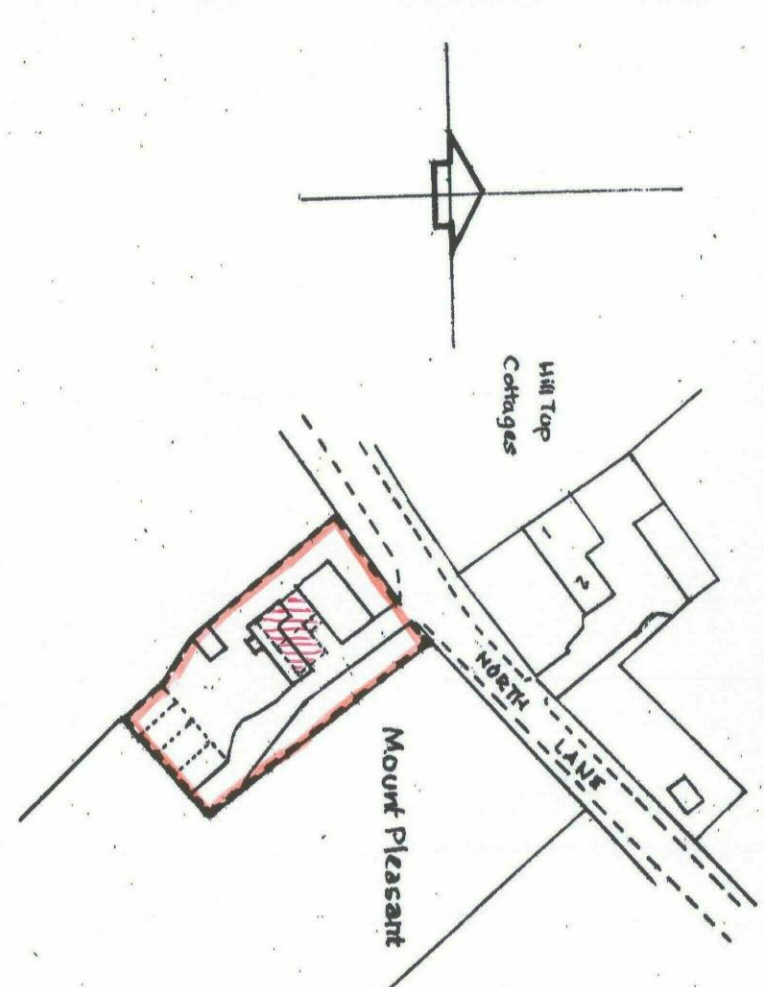

SITE PLAN 1/1250

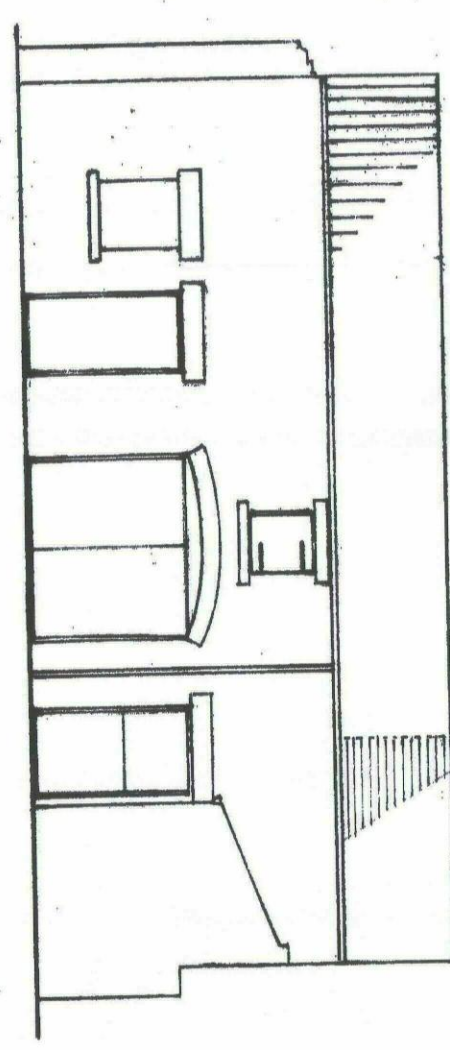


FRONT ELEVATION

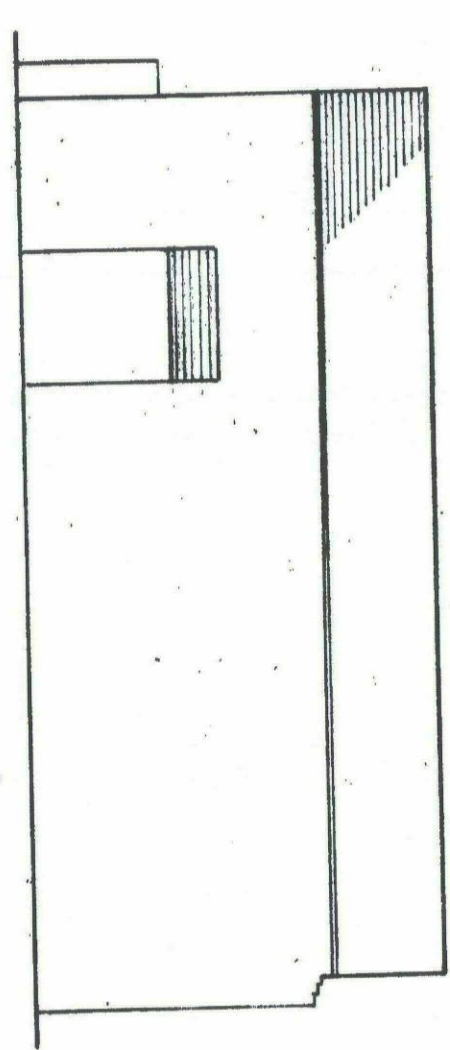


REAR ELEVATION

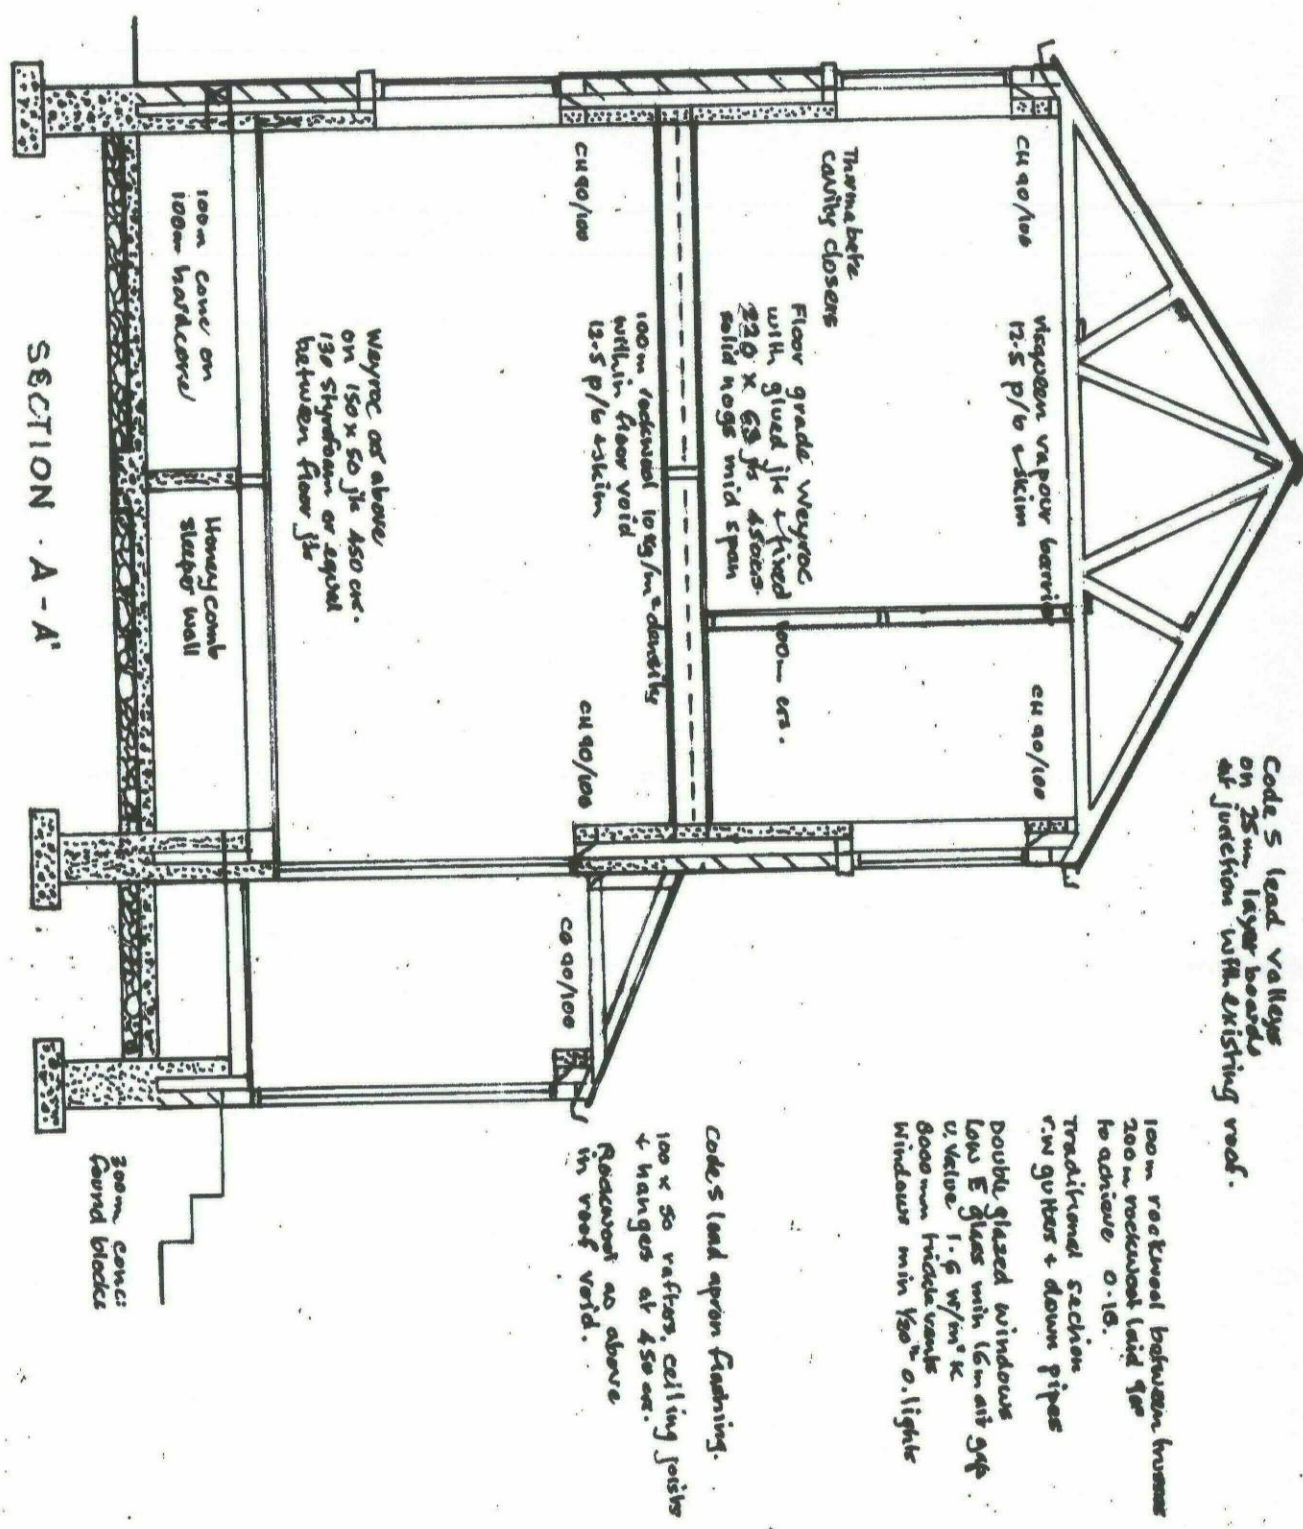

SECTION A-A

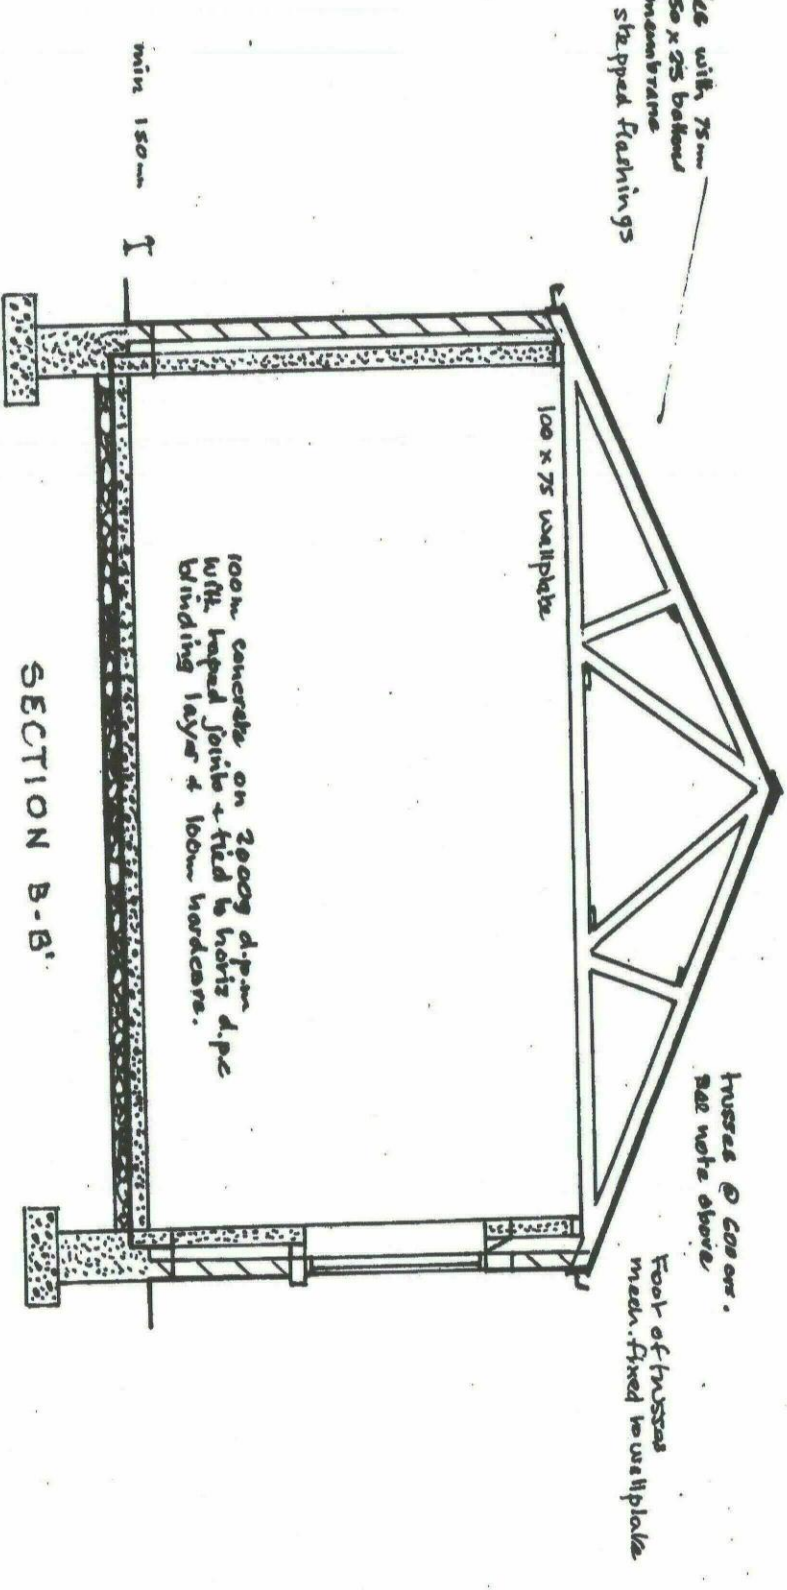

SECTION B-B

