

The general contractor is responsible for the verification all dimensions on site and the architect is to be informed of any discrepancy.

The status of information contained in a computer copy of this drawing shall be limited to that conveyed by the paper copy.


Revisions:
 Rev A 27.05.2010 TS/Chk Plot 6 first floor amended to show footpath/ alleyway for rear garden access.
 Rev B 03.06.2010 TS/Chk GF W/C window added to plots 1 & 2. Schedule of materials updated.




Front Elevation
 Plots 5, 6, 7
 North East Elevation




Rear Elevation
 Plots 5, 6, 7
 South West Elevation

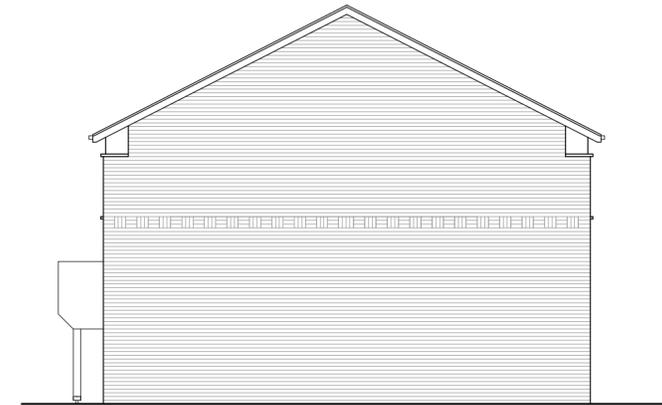

Side Elevation
 Plots 5, 6, 7
 See site plan for orientation

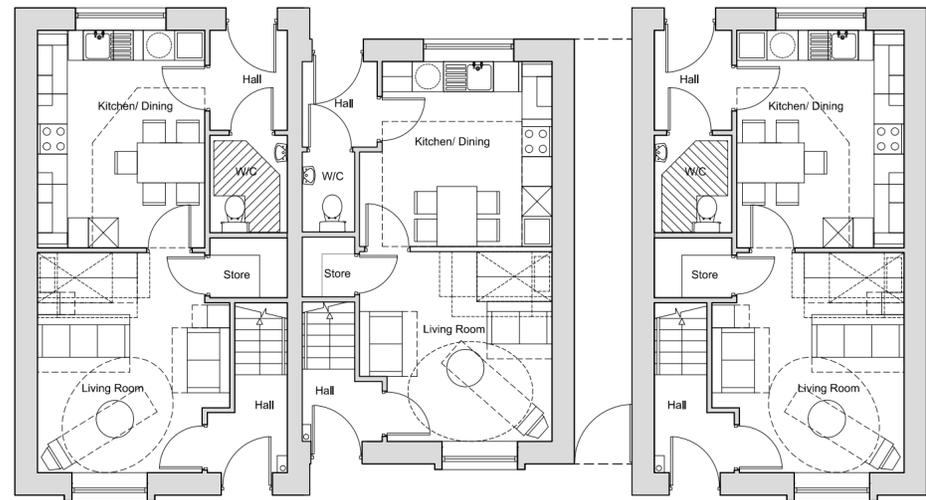

Ground Floor
 Plot size - 88.5 m² Plot 7
 Plot size - 76m² Plot 6
 Plot size - 88.5m² Plot 5

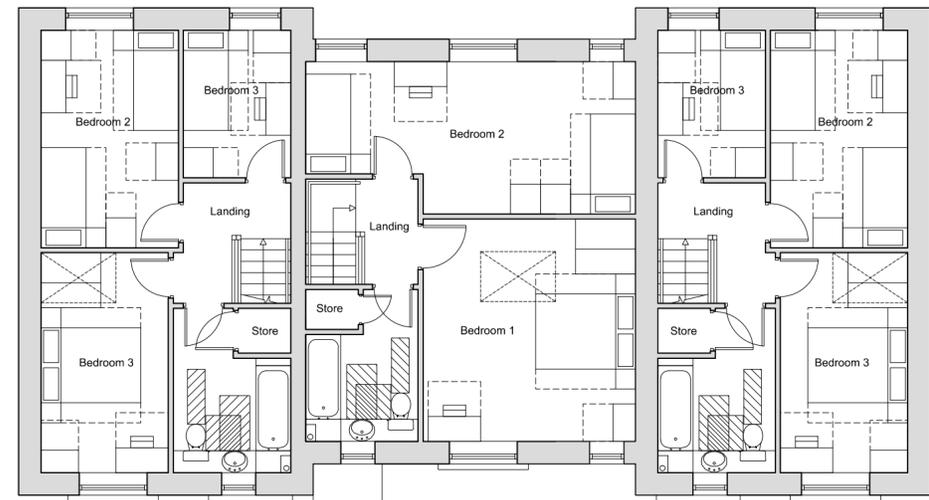

First Floor



Roof Plan

Materials Schedule:

1. Interlocking low profile flat tile (dark grey)
2. Through coloured Render Sto, Weber or similar approved system "Scraped" smooth finish (blue grey)
3. FL quality through coloured Facing Brickwork (red)
4. Alternating soldier & stack bonded feature band
5. Projecting Oriel window zinc wrapped
6. Double glazed Softwood windows, stained finish from renewable managed European Forests
7. Timber Security door to achieve PAS-24 Manse Masterdor or similar approved.
8. Standing Seam Canopy
9. Solar Panels
10. Light grey composite flat panel.

drawing status	approval
approval	approval
construction	construction
preliminary	preliminary
record	record
information	information
comment	comment
tender	tender

Scale 1:100 @ A2
 Date May 2010
 Drawn TS
 Dwg.No 2121.30.038B

Plans & Elevations

Plots 5 - 7

Edwins Close, Barnsley

Yorkshire Housing

