

HOUSE TYPE PACK

GREEN ROAD, DODWORTH

Ref: Z087.009


FEBRUARY 2024



NEWETT

HOMES

SCALE BAR 1:100 @ A2

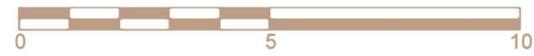

BRAMHAM

Elevation Style - BRICK

4 Bed 6 Person
139.15 sq.m / 1498 sq.ft

NDSS M4(2) M4(3)



First Floor Plan



Front Elevation




R.H.S. Elevation



Ground Floor Plan




Rear Elevation

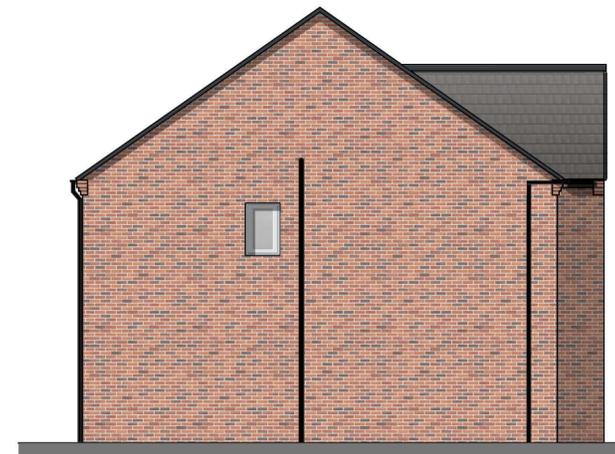

L.H.S. Elevation

SCALE BAR 1:100 @ A2

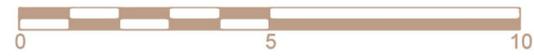


COLLINGHAM

Elevation Style - STONE

4 Bed 5 Person
140.5 sq.m / 1510 sq.ft

NDSS M4(2) M4(3)

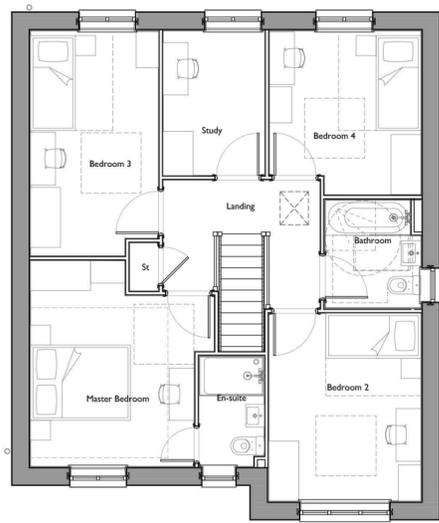


First Floor Plan



Front Elevation




R.H.S. Elevation

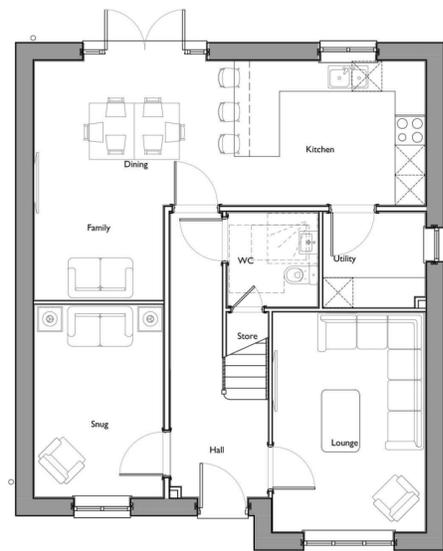

Ground Floor Plan




Rear Elevation

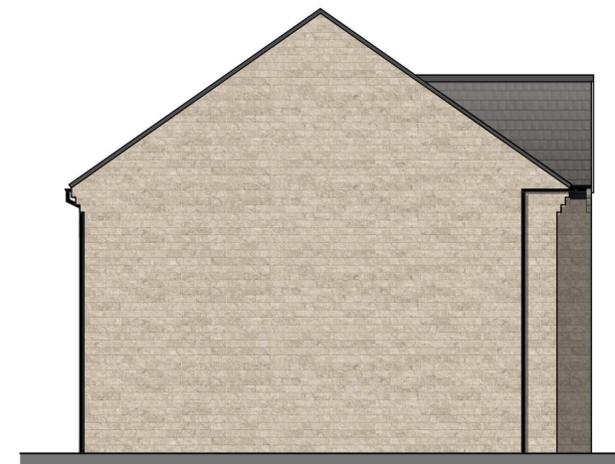

L.H.S. Elevation

SCALE BAR 1:100 @ A2

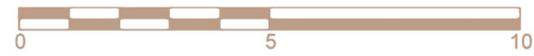

KEYINGHAM

Elevation Style - STONE

4 Bed 7 Person
144.3 sq.m / 1553 sq.ft

NDSS M4(2) M4(3)




First Floor Plan



Front Elevation



R.H.S. Elevation

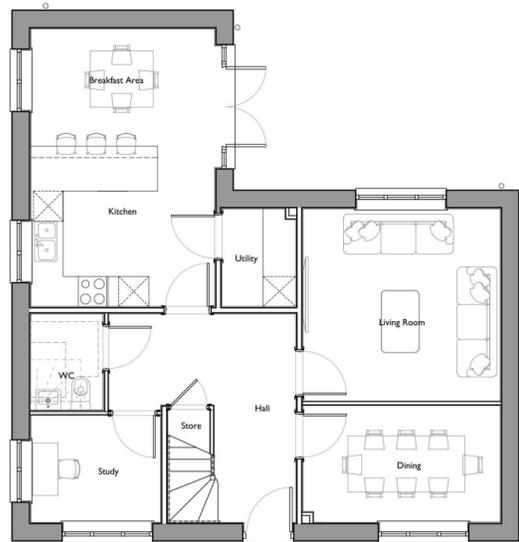



Ground Floor Plan




Rear Elevation



L.H.S. Elevation

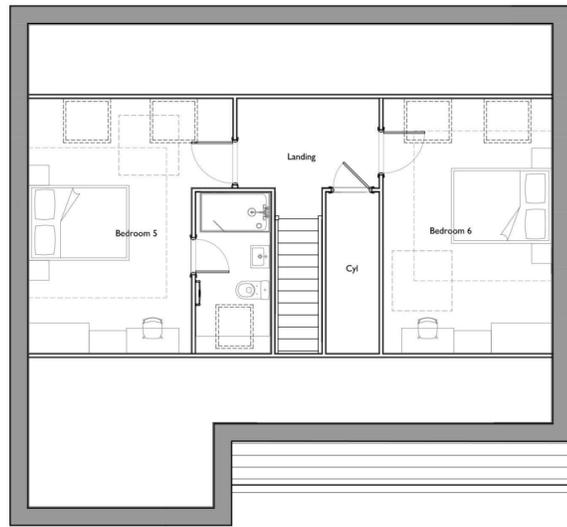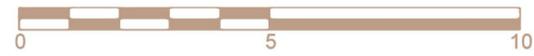

Second Floor Plan

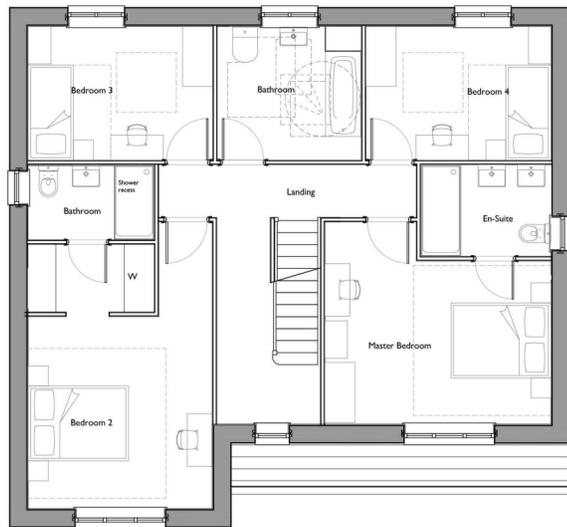

First Floor Plan



Ground Floor Plan




Front Elevation

R.H.S. Elevation




Rear Elevation

L.H.S. Elevation

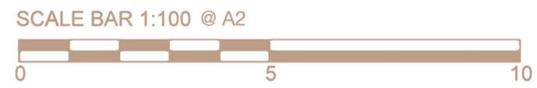

SINGLE GARAGE HIPPED ROOF


Elevation Style - STONE

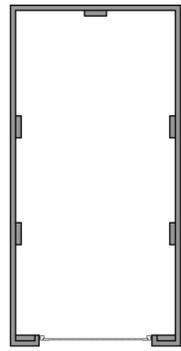

Ground Floor Plan




Front Elevation

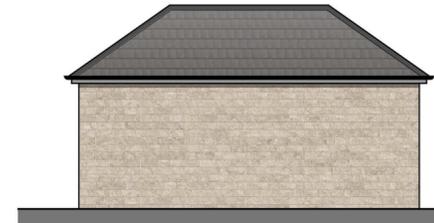

R.H.S. Elevation



Rear Elevation

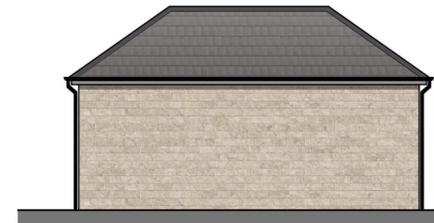

L.H.S. Elevation

