



23 ROCHESTER ROAD

LAYOUTS

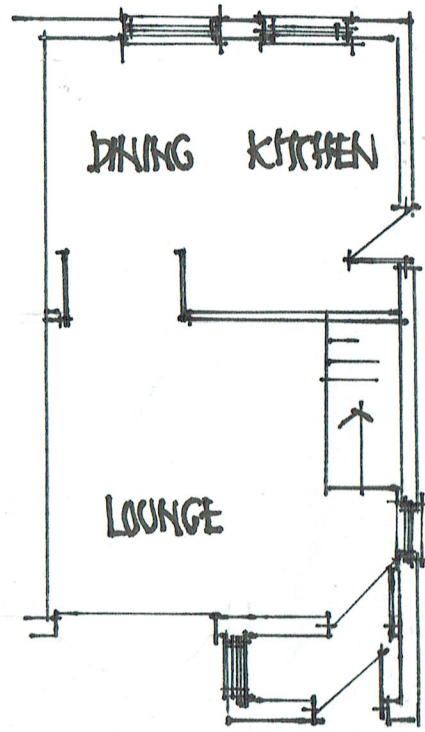


EXISTING G.FLOOR

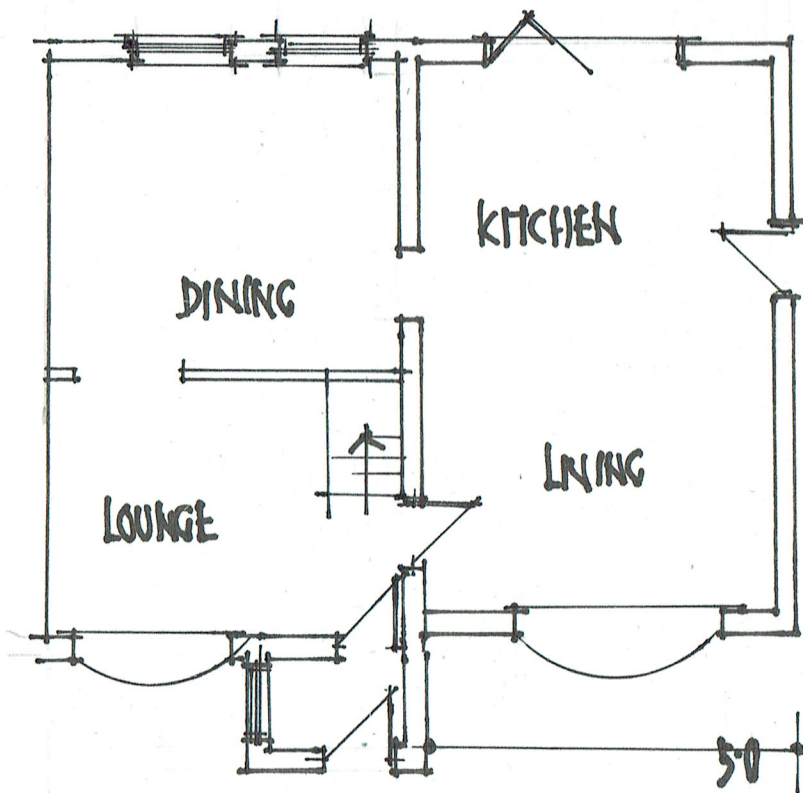


PROPOSED GROUND FLOOR


ELEVATIONS

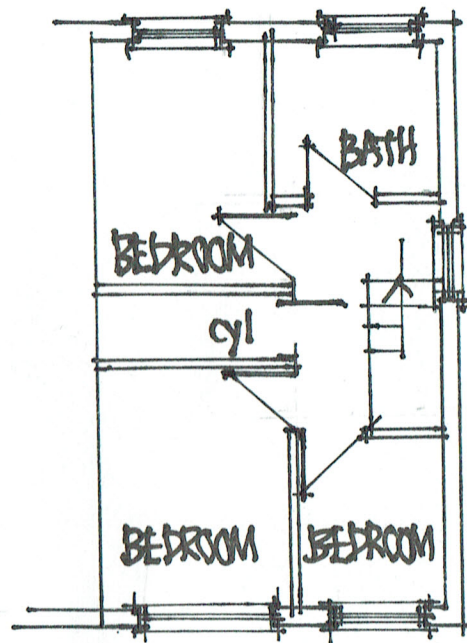


FIRST FLOOR

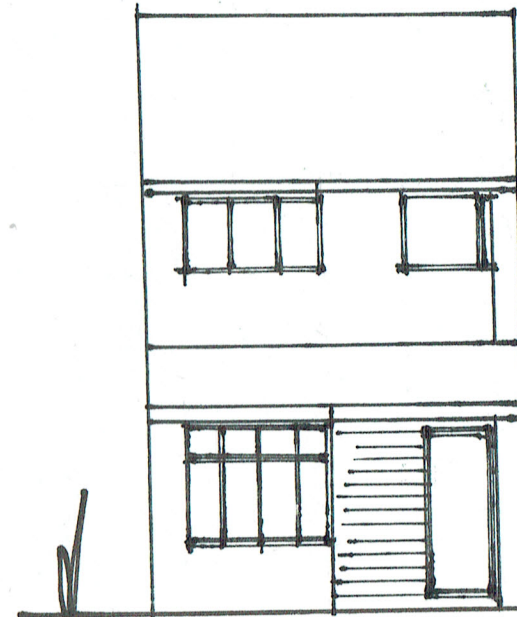


EXISTING FRONT

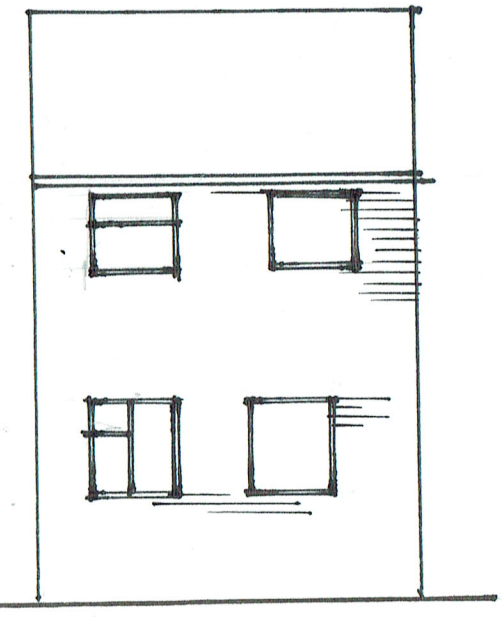

REAR

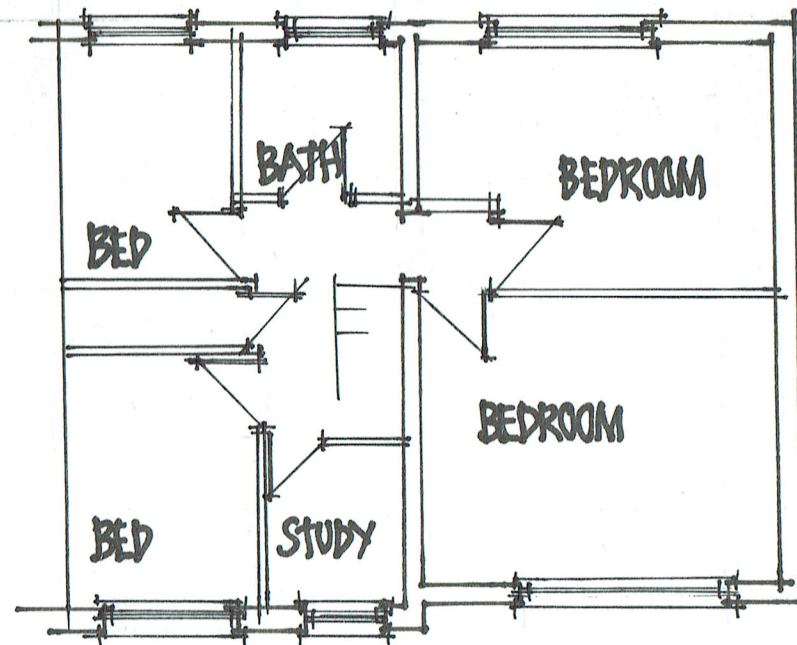

PROPOSED FIRST FLOOR

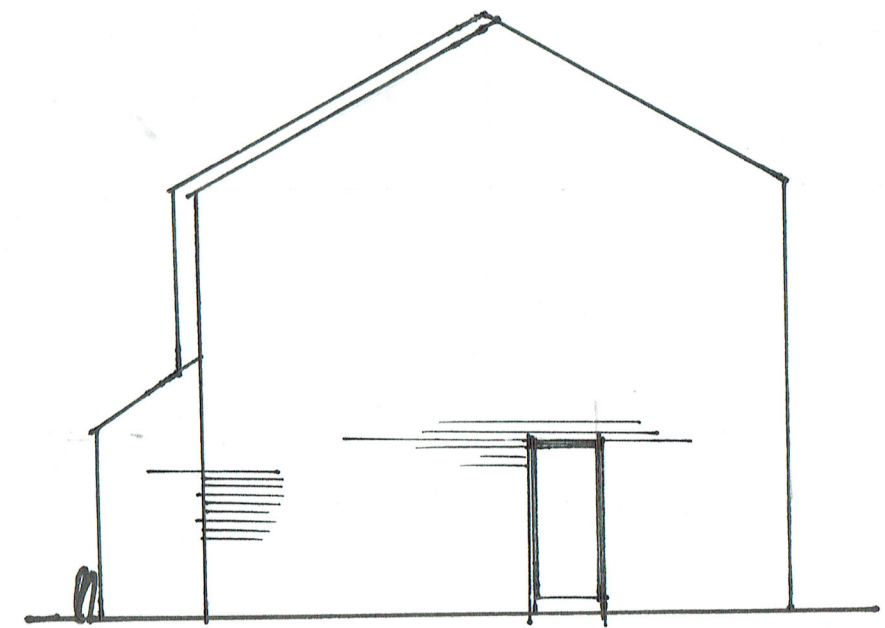

PROPOSED SIDE ELEVATION