
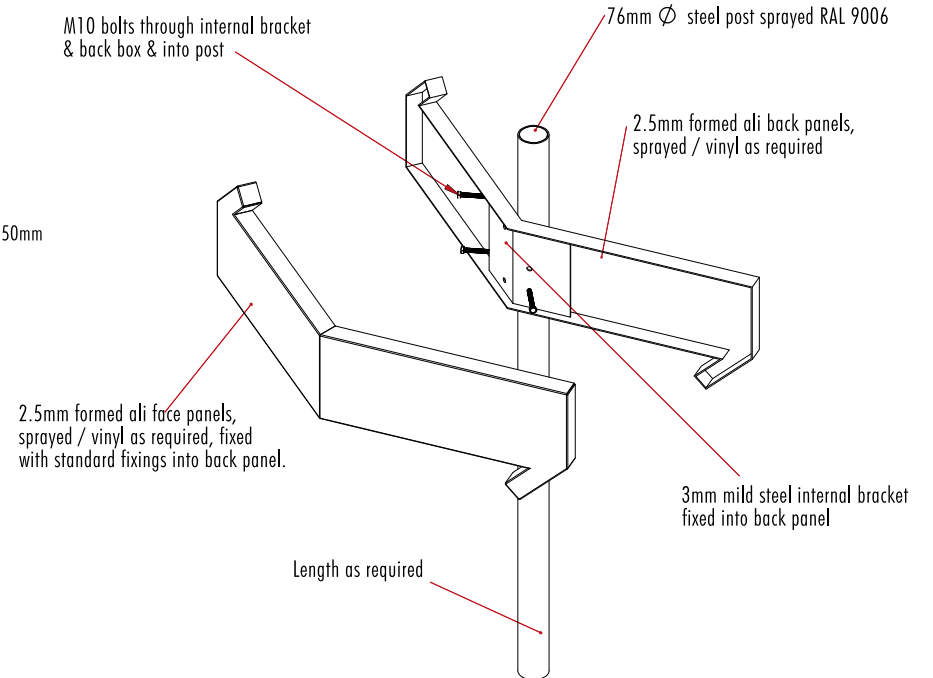


Steel sheet powder coated painted
Green Akzo Nobel
Dulux 90YY 07/93
with applied White
Reflective vinyl

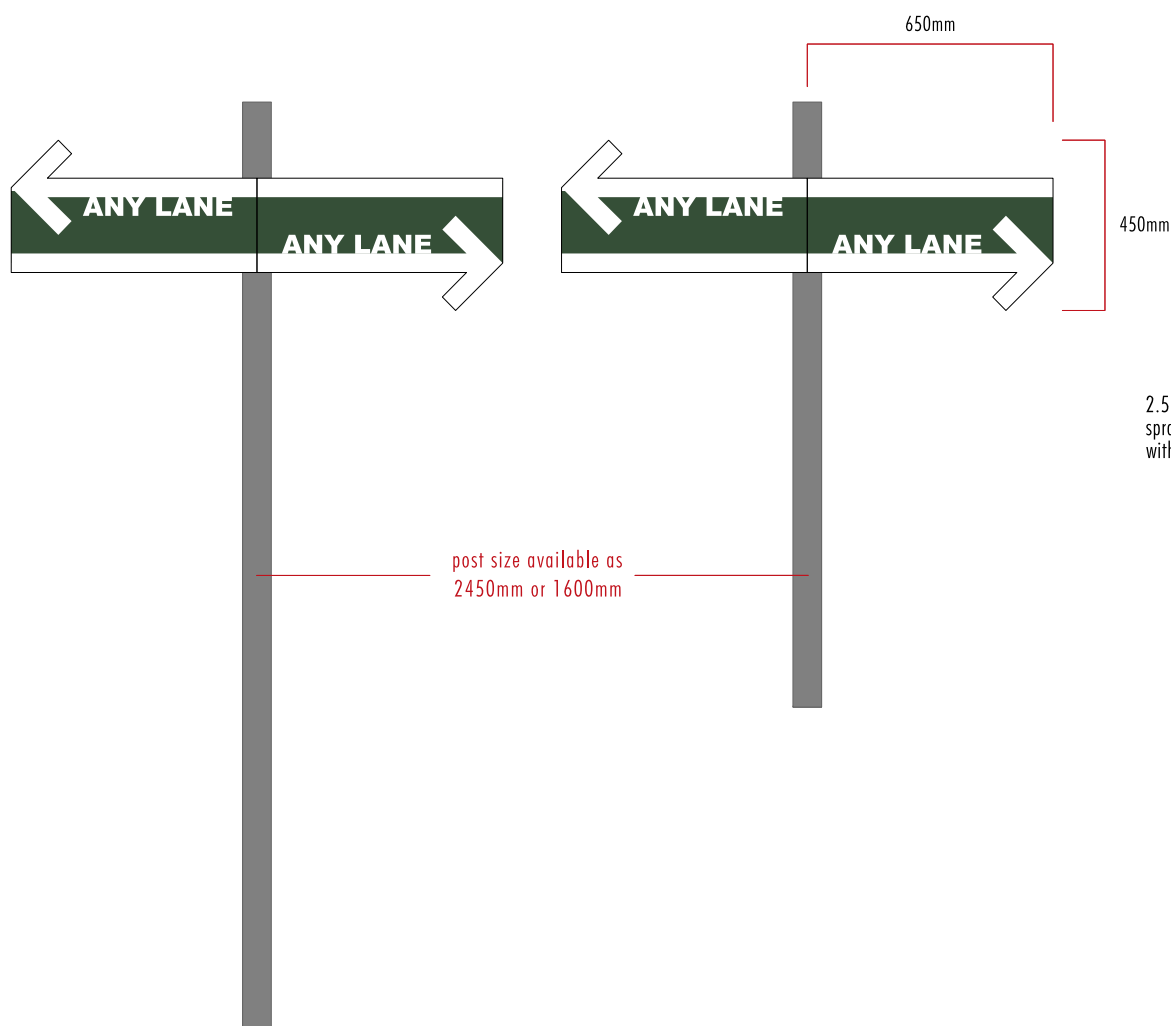