



GROUND FLOOR

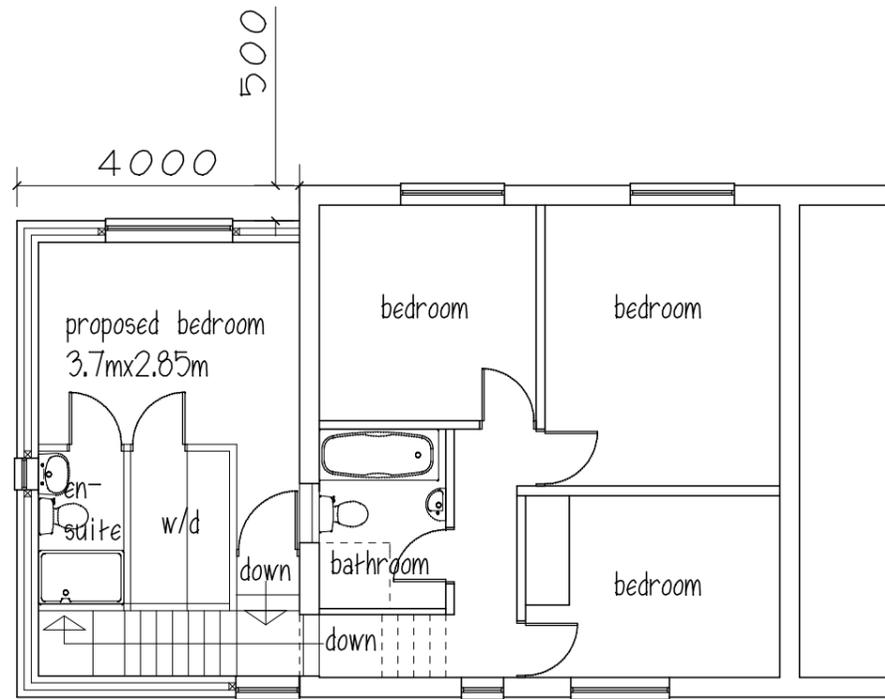


FIRST FLOOR

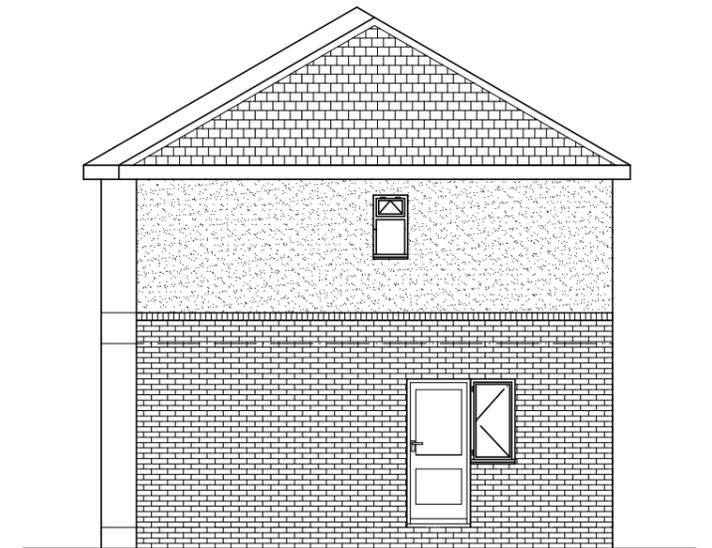

SIDE ELEVATION

ROOF - tiles to match existing
 WALLS - GF brick to match FF render to match
 WINDOWS - white UPVC

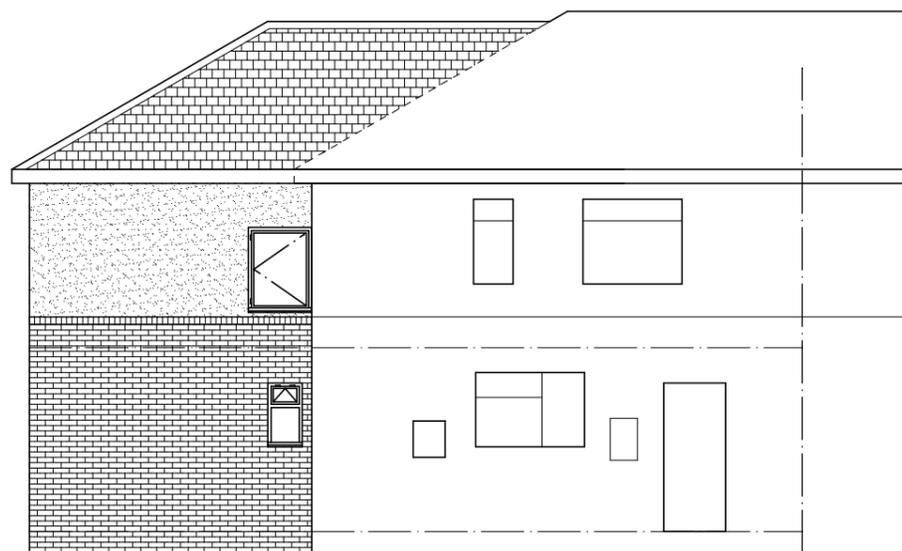

REAR ELEVATION



FRONT ELEVATION

Mrs H CRANE

PROPOSED EXTENSION
 3 HIGH ST, SHAFTON
 BARNSELY S72 8QB

PROPOSED PLANS & ELEVATIONS

1:100@A3 APRIL 25

Peter Thompson

"Linwood"
 Barnsley Road
 Dodworth

Barnsley S75 3JR t&f. 01226 201391
 m. 07973251730
 e-mail peter-thompson@hotmail.co.uk

