



Do not scale from this drawing - Work to figured dimensions only. All dimensions to be checked on site prior to the execution of any work.

Where any discrepancy is found to exist within or between drawings and/or documents it should be reported to the technical department immediately.

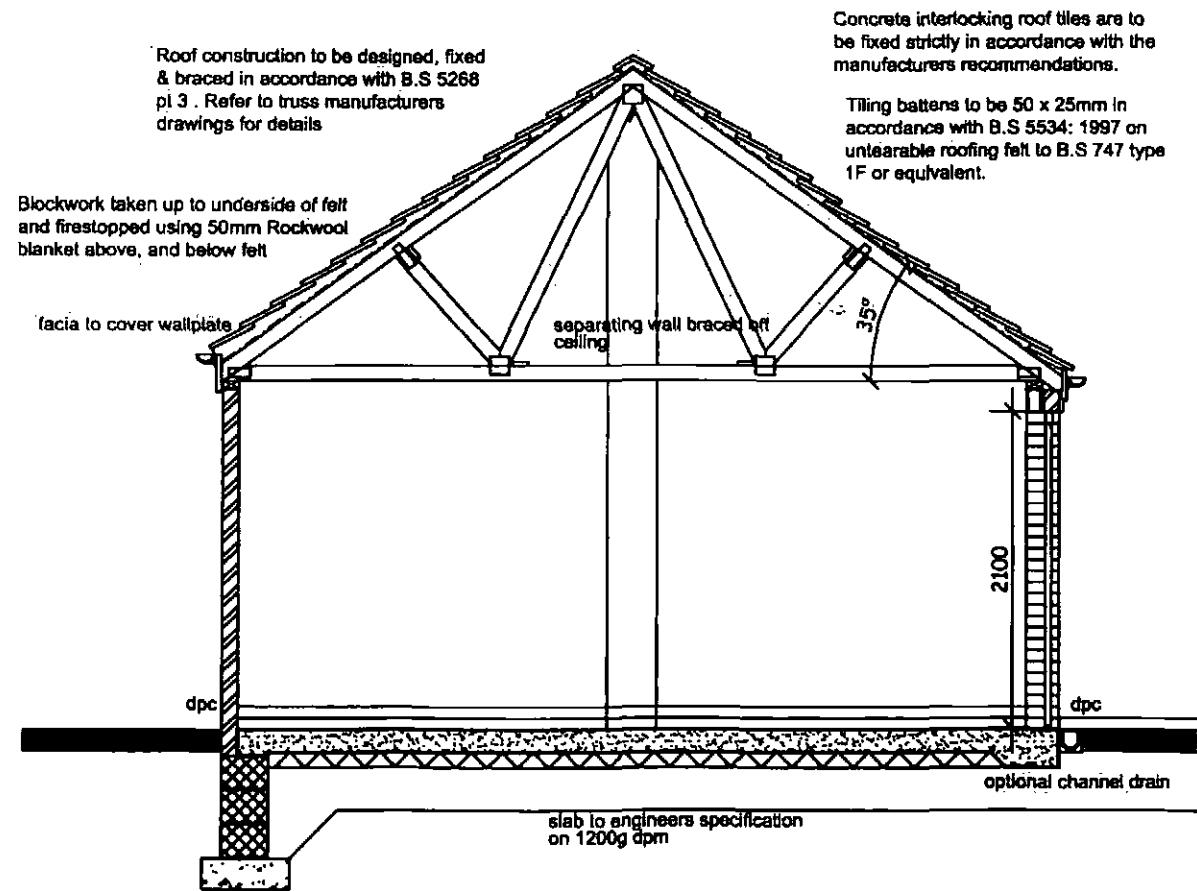

Rev	Date	Revision	Initial

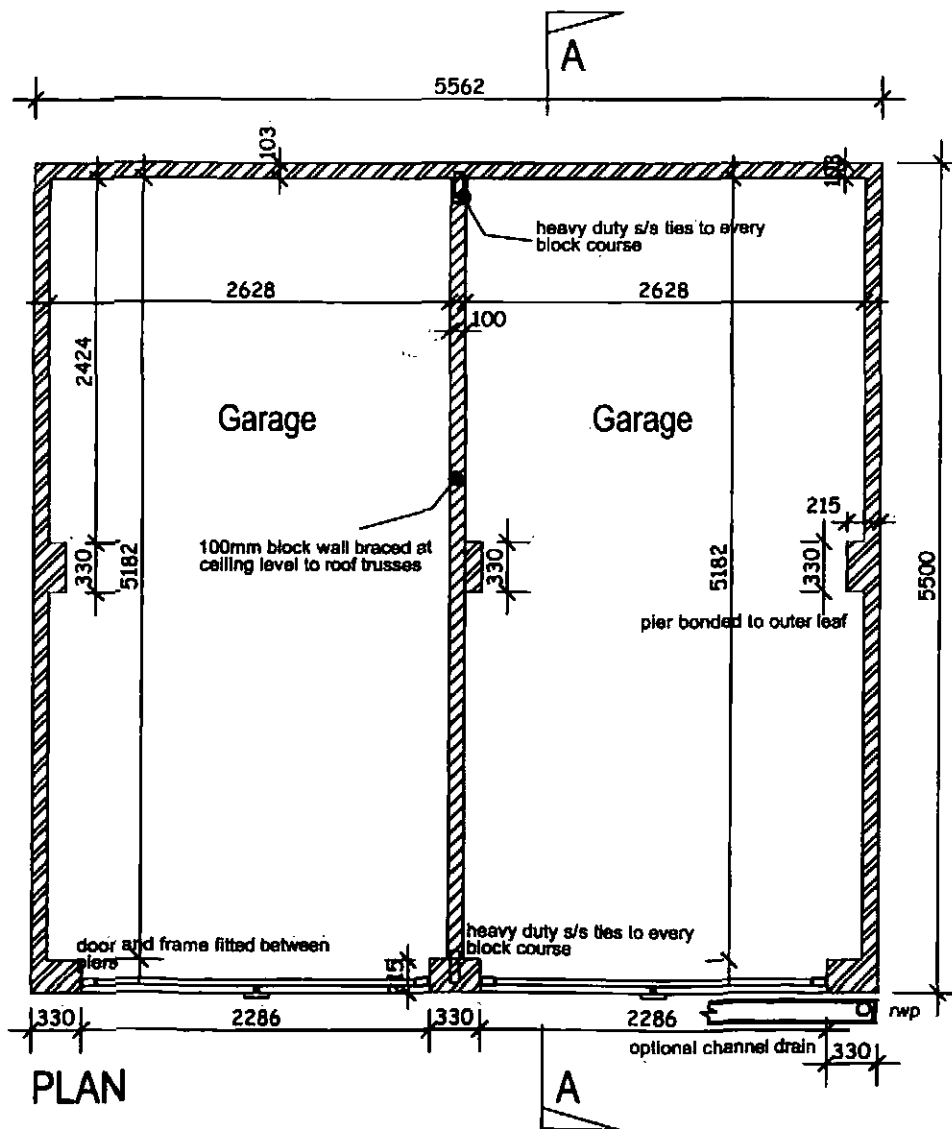

Gleeson Homes & Regeneration
 6 Europa Court, Sheffield Business Park, Sheffield, S9 1XE
 Tel: 0114 261 2900 Fax: 0114 261 2939 Web: www.rjgleeson.com

Project: **Standard Detail**

Title: **Twin Garage**

Job No —	Org No SD702	Stage —
Scale 1:50/1:100	Date 18/10/2010	Drawn JC
		Rev *