



PROPOSED ELEVATIONS



proposed north elevation at 1:100

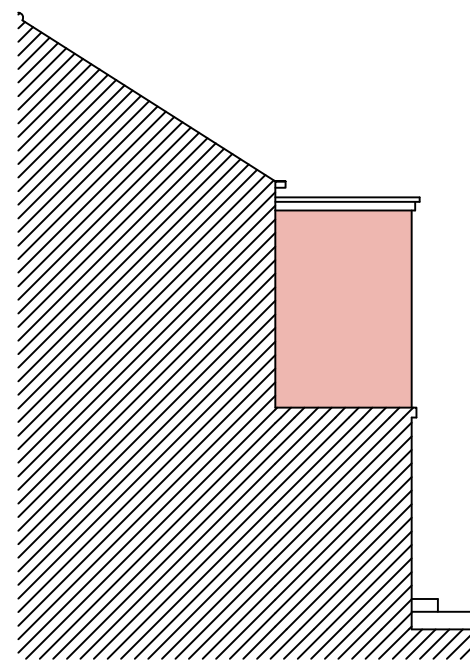


proposed west

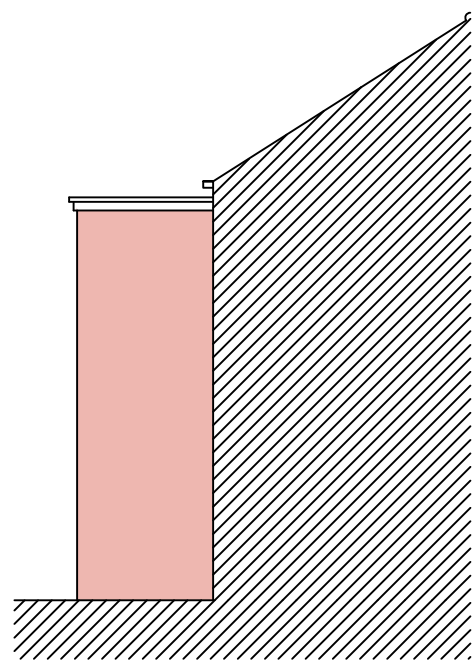


proposed east



proposed south elevation at 1:100

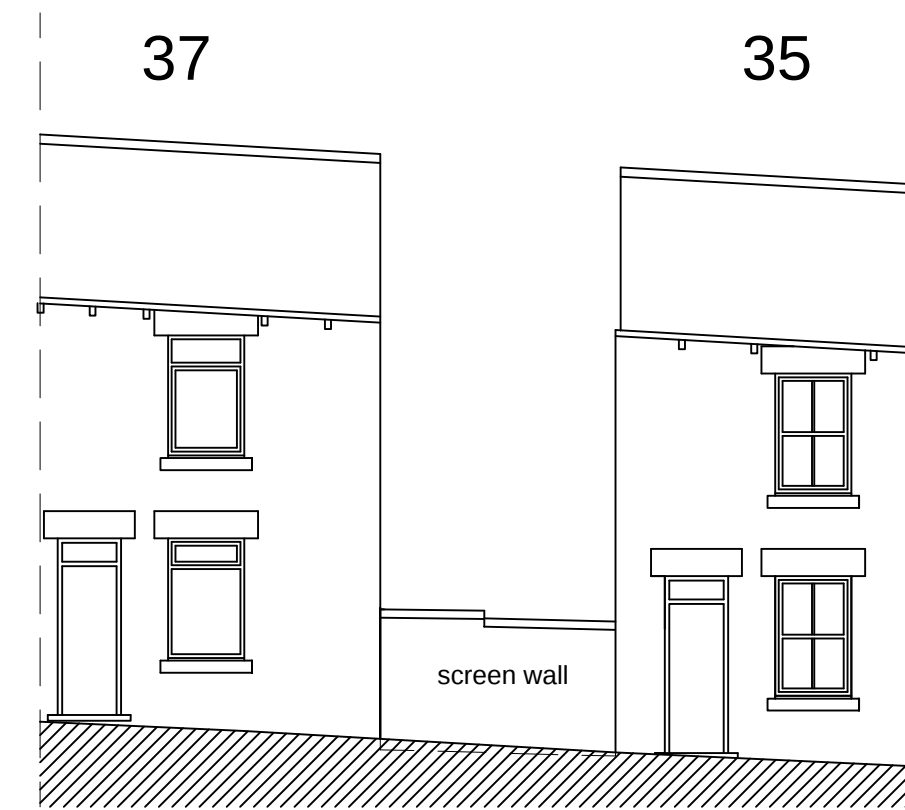


existing north elevation at 1:100

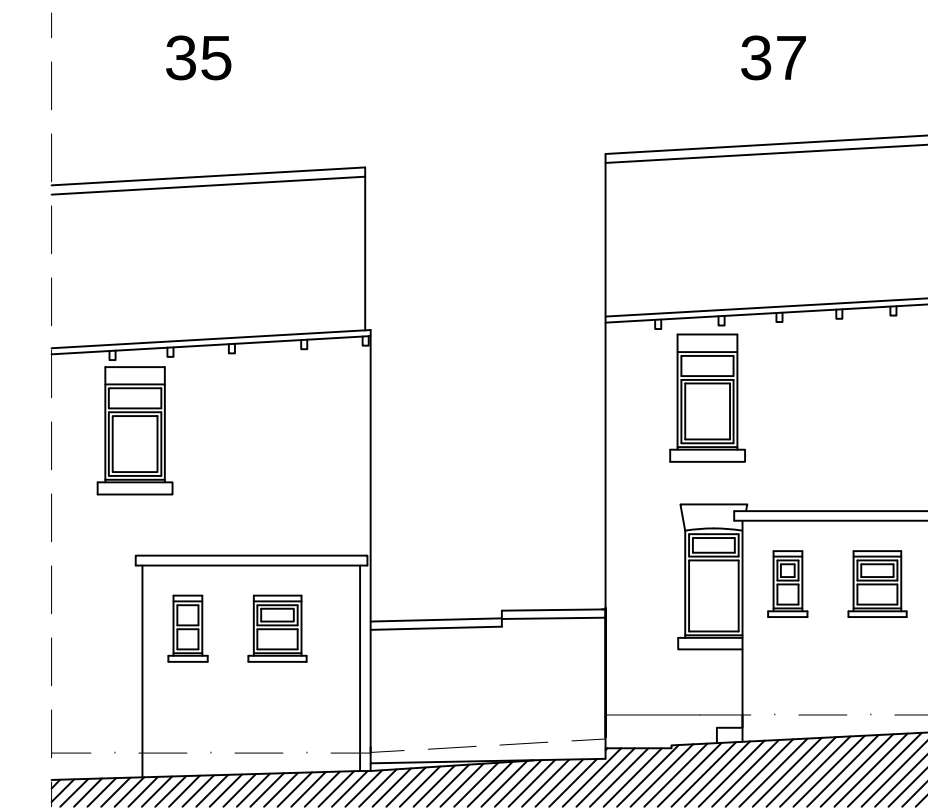


existing south elevation at 1:100


- 1) This drawing and the design and details depicted thereon are the copyright of Peter Dimberline Chartered Architect.
- 2) All dimensions on this drawing are to be checked by the Contractor and any discrepancies are to be reported to the Architect.
- 3) Do not scale critical dimensions off this drawing.
- 4) Contractor to ensure that all Health & Safety requirements (CDM Regulations) in relation to this project will be complied with.

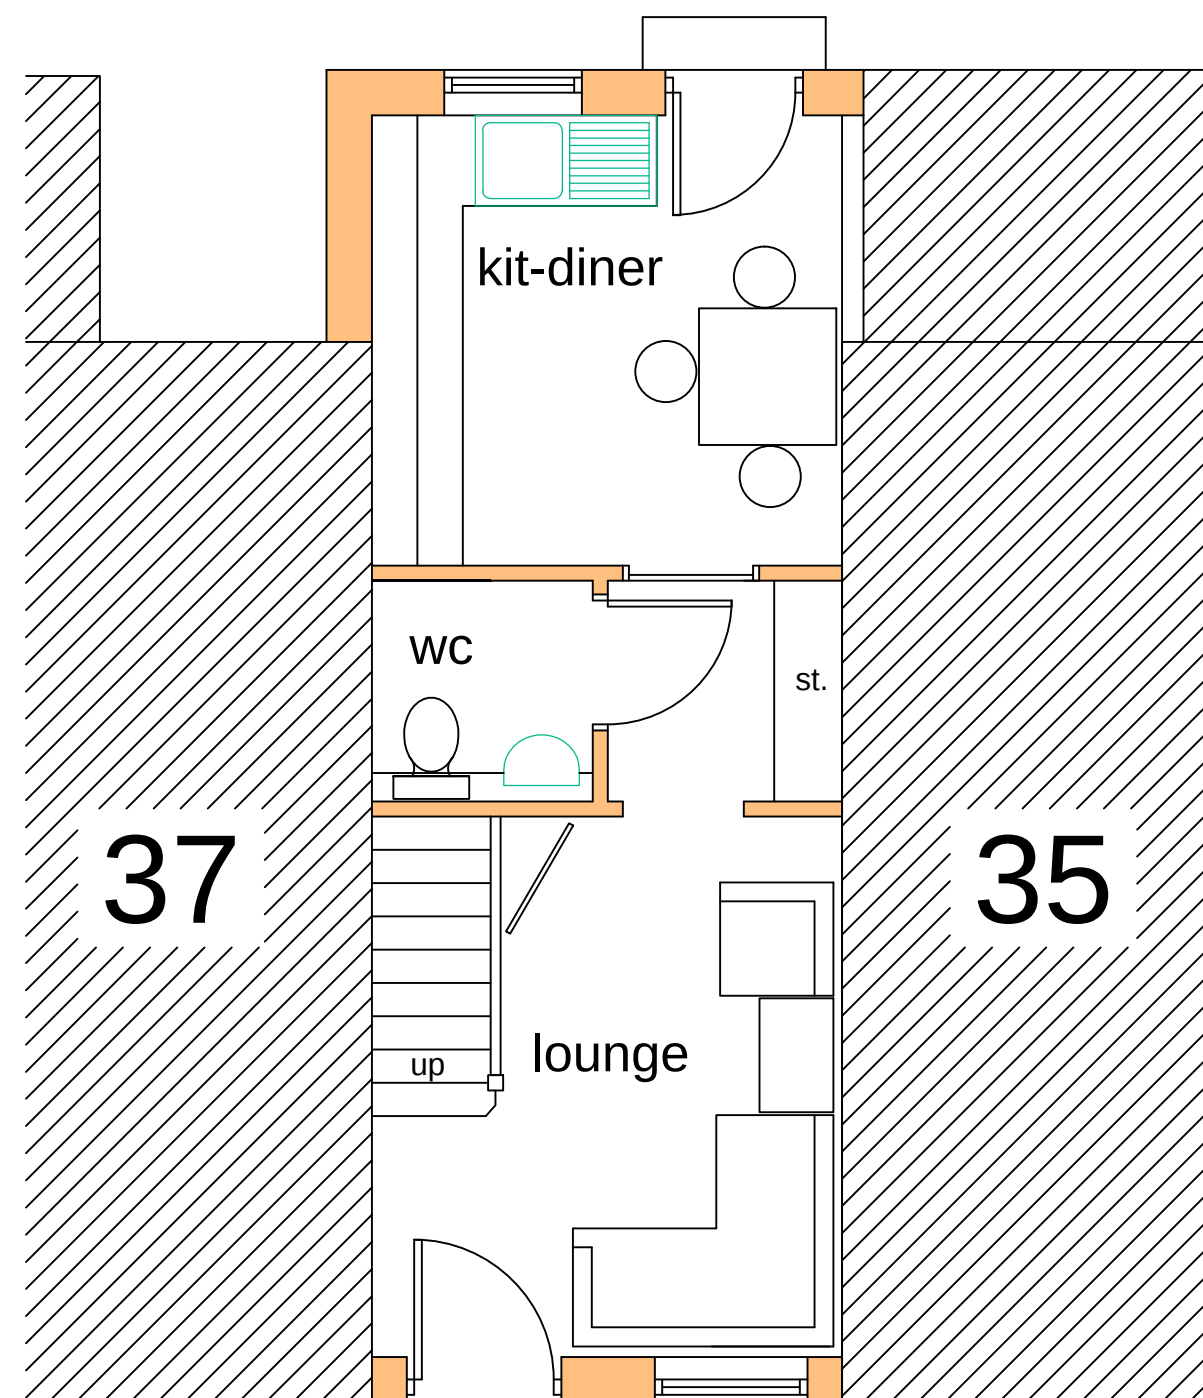


proposed ground floor at 1:50

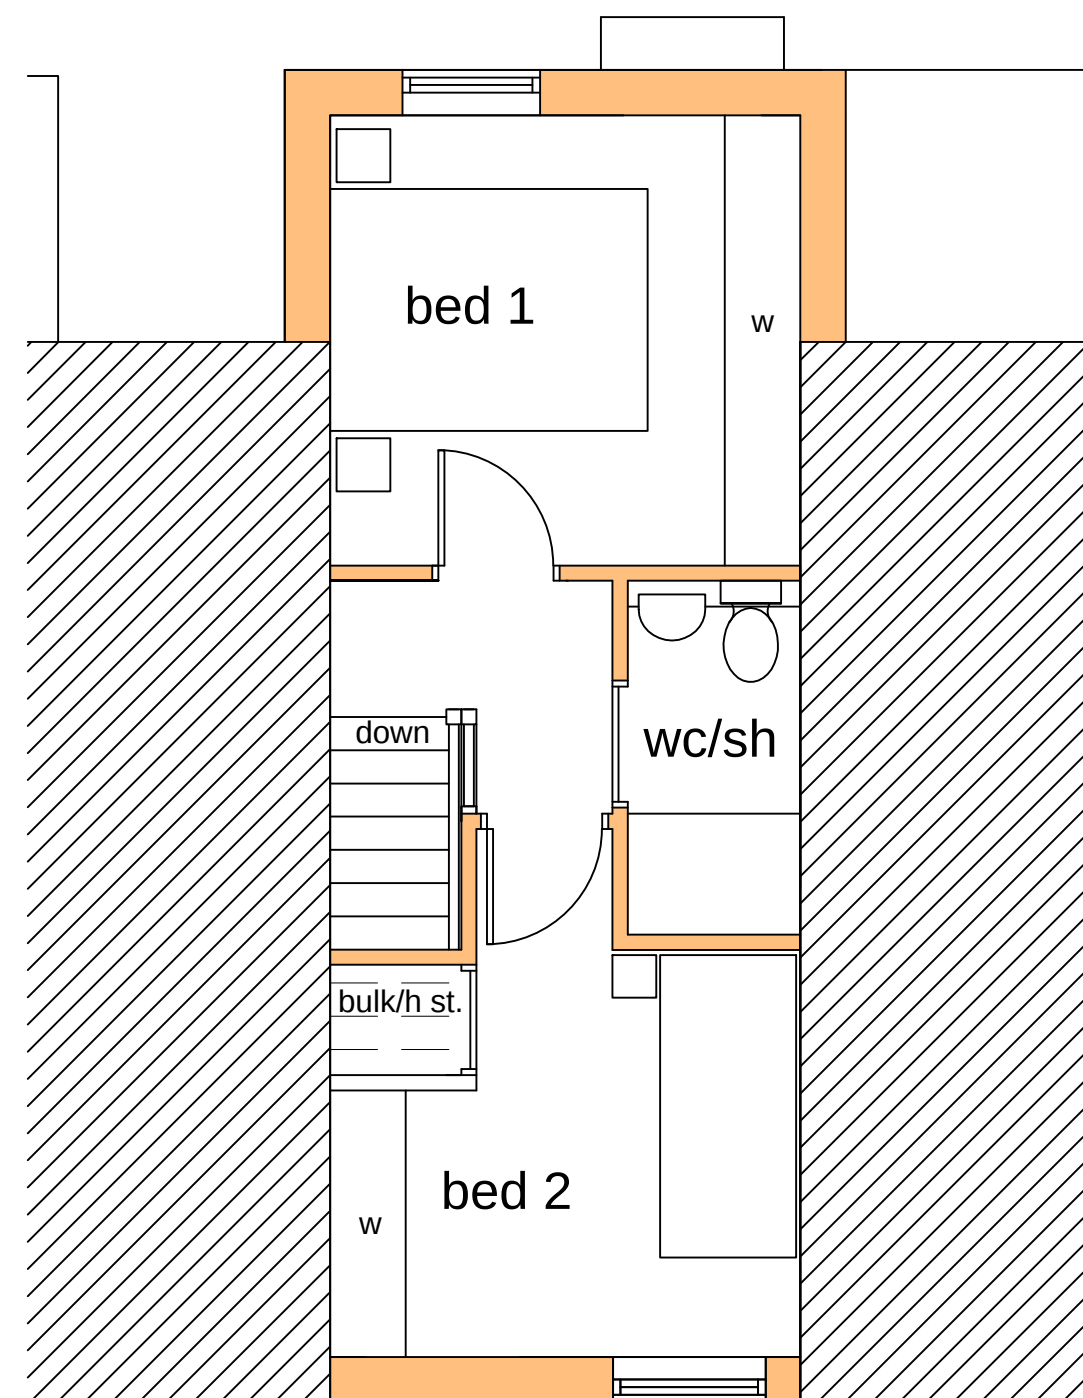


proposed first floor at 1:50

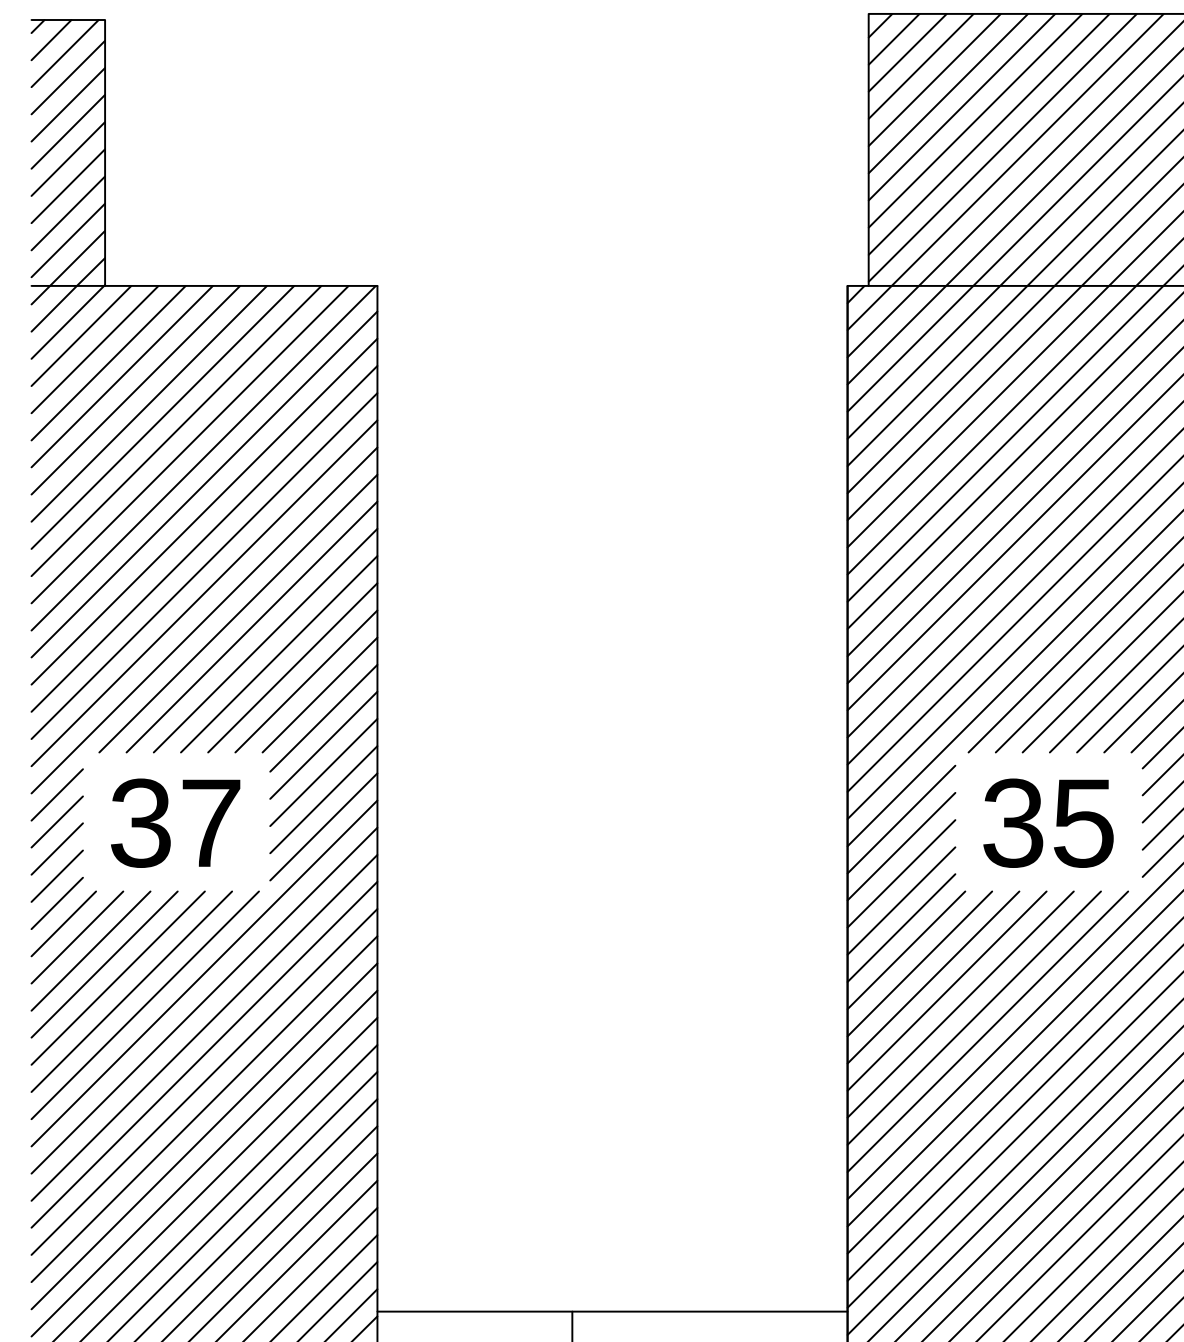

existing ground floor at 1:50

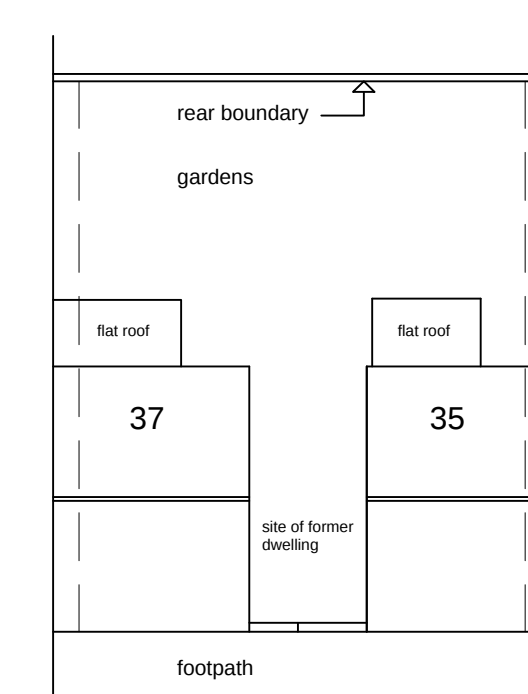

site plan as existing at 1:200

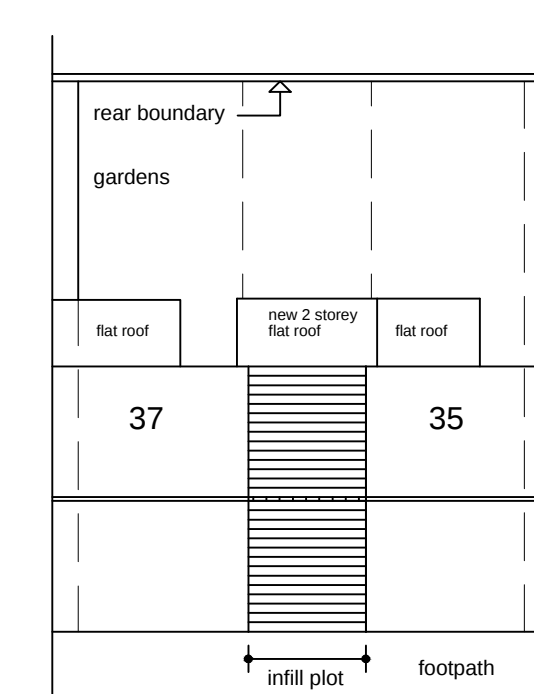

site plan as proposed at 1:200

REVISIONS

PETER DIMBERLINE Dip Arch, RIBA
CHARTERED ARCHITECT

2 TIPSEY COURT, STAINCROSS
BARNSELEY, S75 6FZ

tel/fax (01226) 390947
email: pdimberline@tiscali.co.uk

CLIENT
Mr D Rollinson

PROJECT
Proposed infill dwelling on site of former
terraced house

LOCATION
Site between 35 and 37 Pindar Oaks Cottages,
off Doncaster Road, Barnsley S70 3QZ

DRAWING
Existing and proposed details

SCALES 1:50, 1:100 & 1:200 DATE Dec' 17

DRWG No. 2017/26/01

DRAWN BY

PD

REV.