


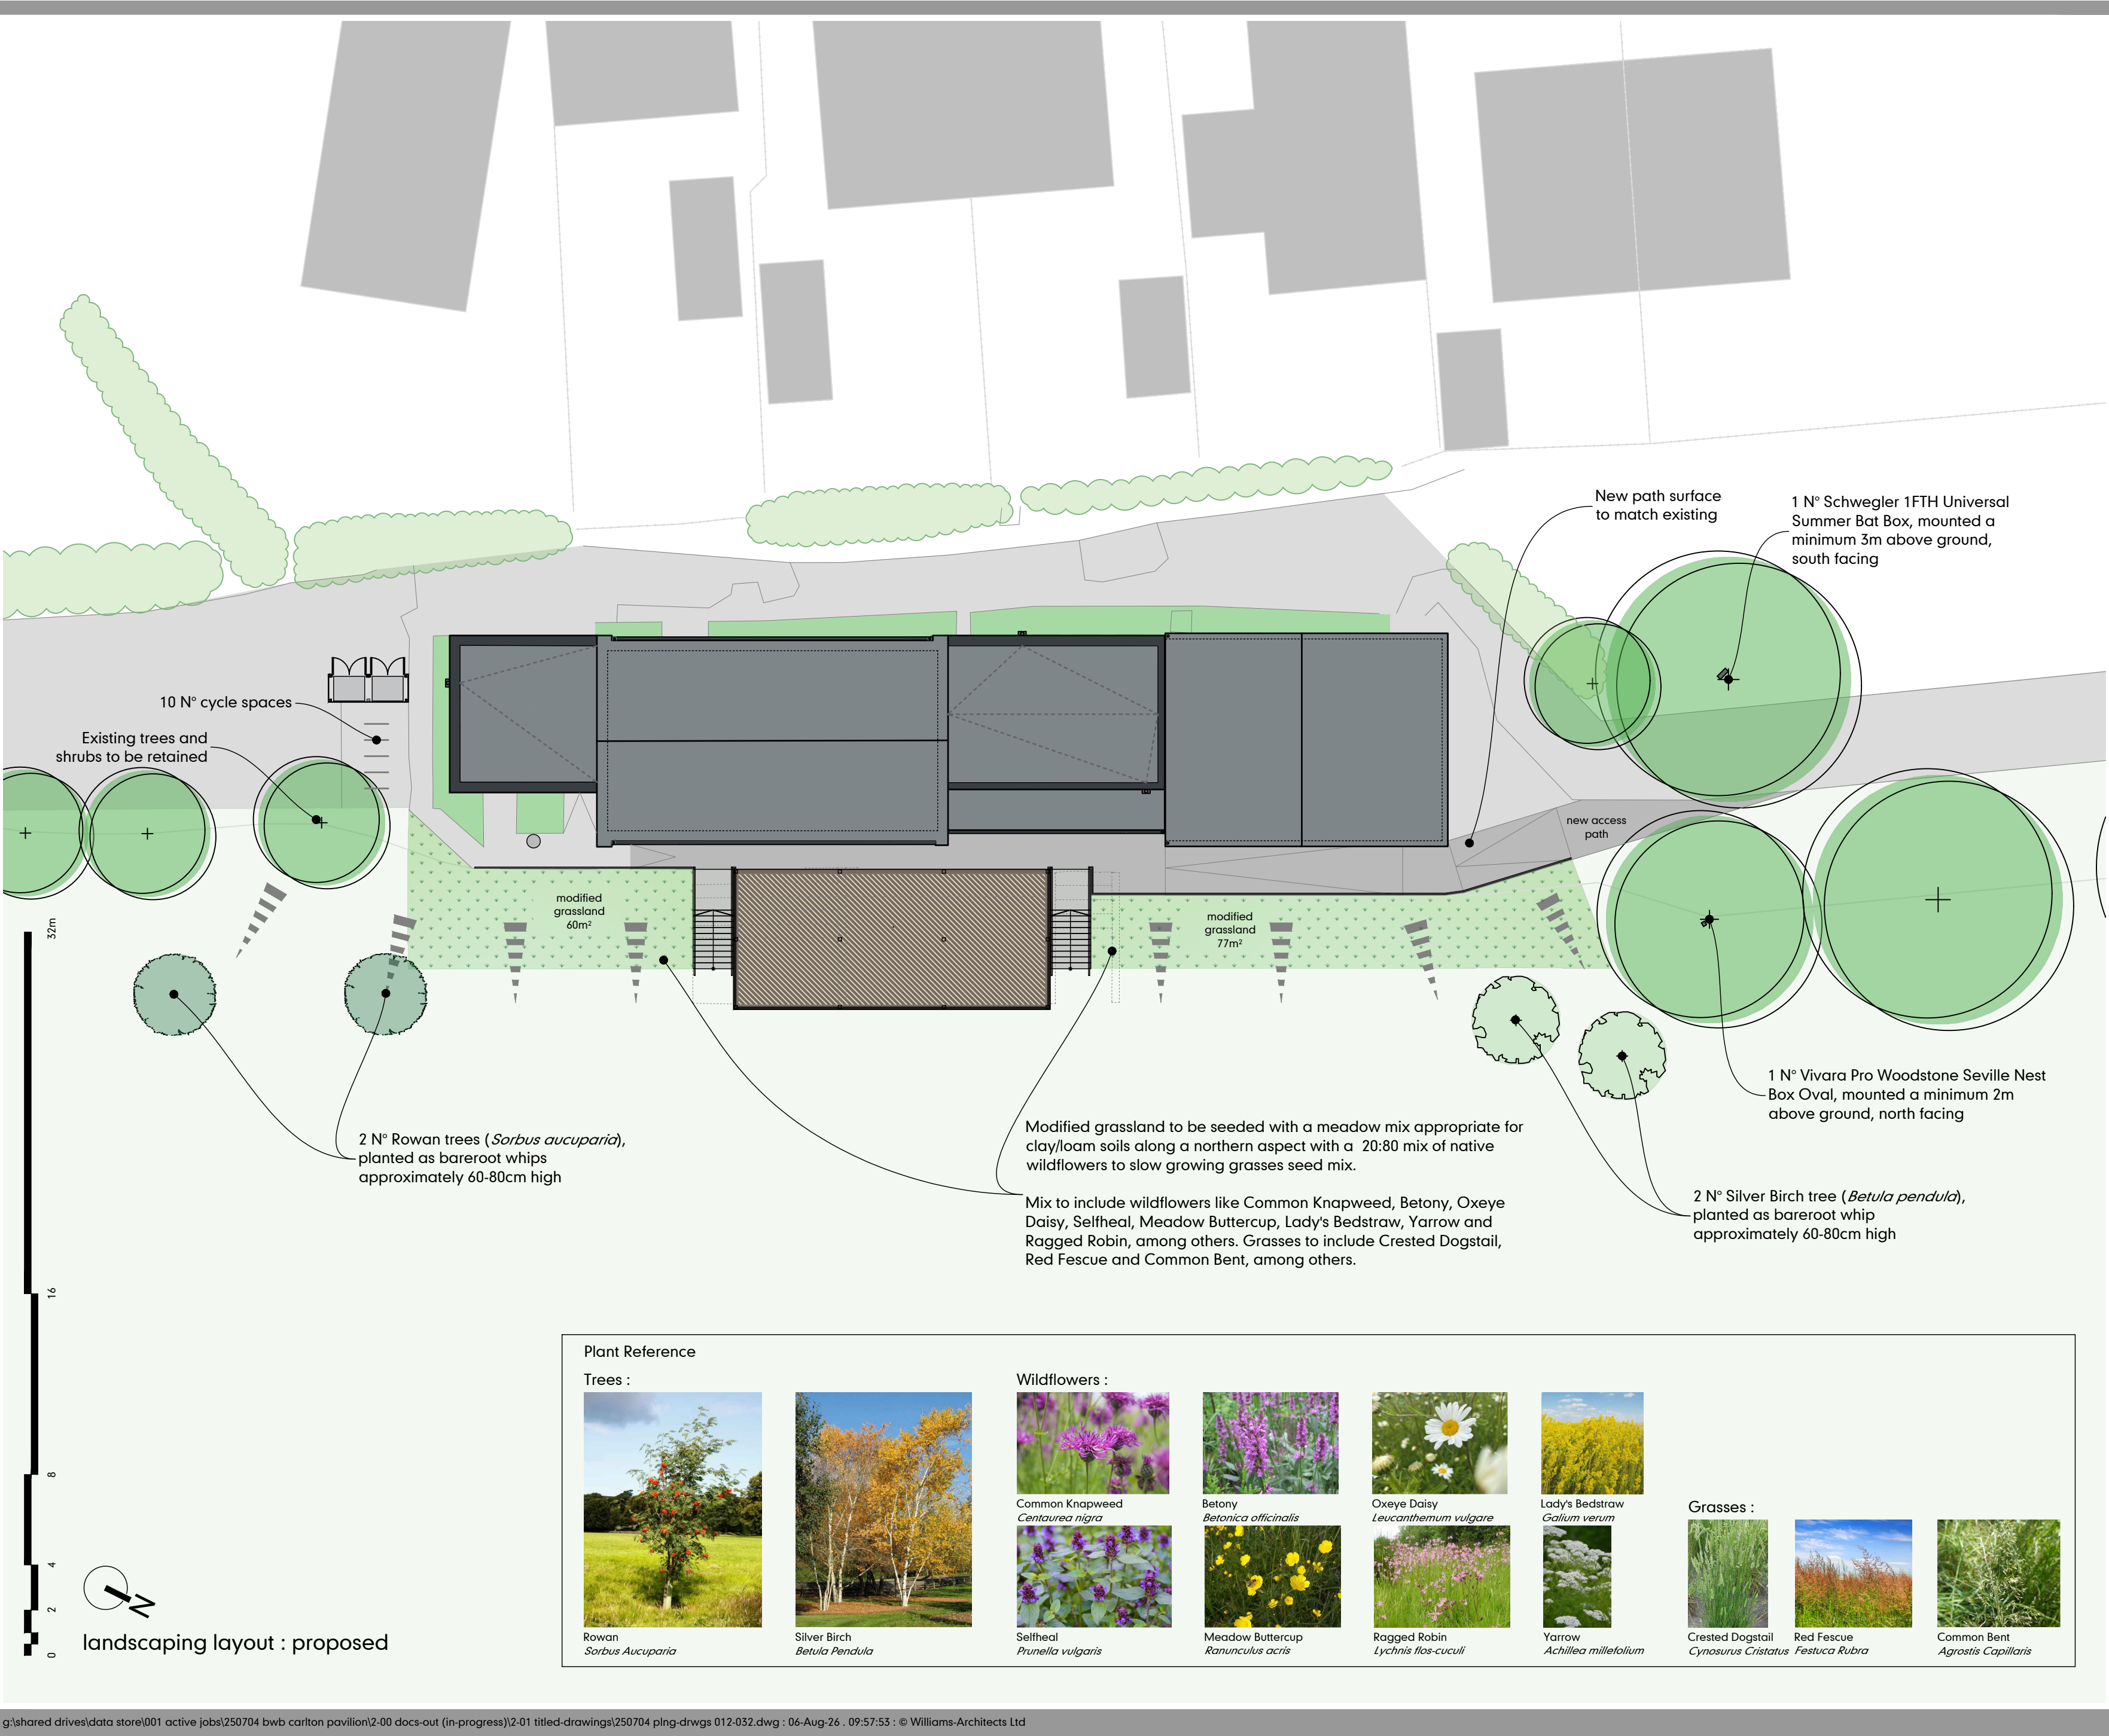

drawing N°

250704-025.03

status

Planning

notes

Do not scale from this drawing — use stated levels and dimensions only.

If in doubt, contact Williams Architects Ltd.

.03	Additional silver birch tree (4N° total).	06aug26
.02	Updated to latest site layout.	14jul26
ver	notes	date

williamsarchitects

Williams-Architects Ltd

Studio 8, The Garage Studios

41-45 St Mary's Gate

The Lace Market

Nottingham NG1 1PU

0115 945 5691

enquiries@williams-architects.co.uk

www.williams-architects.co.uk

Registered in England & Wales. N° 5096848

this drawing and its contents, on paper and as the originating data file, remain the copyright of Williams-Architects Ltd

© Williams-Architects Ltd, 2026

client	BWB Consulting Ltd	created	29jun26
project	Carlton Pavilion	job N°	250704
title	Landscaping Layout : Proposed	scale	1:100 @ A2

drawing N°

250704-025.03

status

Planning

Plant Reference

Trees :

Rowan
Sorbus Aucuparia

Silver Birch
Betula Pendula

Wildflowers :

Common Knapweed
Centaurea nigra

Betony
Betonica officinalis

Oxeye Daisy
Leucanthemum vulgare

Lady's Bedstraw
Galium verum

Selfheal
Prunella vulgaris

Meadow Buttercup
Ranunculus acris

Ragged Robin
Lychnis flos-cuculi

Yarrow
Achillea millefolium

Grasses :

Crested Dogtail
Cynosurus Cristatus

Red Fescue
Festuca Rubra

Common Bent
Agrostis Capillaris