


Proposed Site Plan


1 : 250

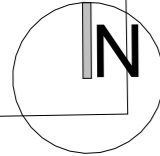

- Hedgrow**
Native hedgerow mix:-
Hornbeam *Carpinus betulus*
Hawthorn *Crataegus monogyna*
Hazel *Corylus avellana*
Spindle *Euonymus europaeus*
- Planting area 1 - Grasses**
Imperata cylindrica 'Rubra'
blood grass (syn. Red Baron)
Stipa tenuissima
pony tails or angel hair (syn. *Stipa tenuifolia*)
Calamagrostis x acutiflora 'Karl Foerster'
feather reed grass
- Planting area 2**
Dogwood (*Cornus sanguinea*)
Ferns
Asplenium scolopendrium
hart's tongue fern or horse tongue
Polypodium vulgare
common polypody

- Tree T1**
Birch tree
- Trees T2**
Cherry tree (*Prunus*, Pink Shell)
- Trees T3 and T4**
Weeping birch *Betula pendula* Youngii
- Tree T5**
Cherry tree (*Prunus*, Pink Shell)
- Meadow grass and wildflower mix:-**
Grassed areas including Meadow Grass, Cocksfoot and Yorkshire Fog
Wildflowers-
Birdsfoot Trefoil, Corn Cockle, Ribwort Plantain, red flowering clover, Vetch, Poppy, Yarrow, cornflower, black knapweed, wild carrot, hedge bedstraw, corn marigold and chamomile
- Sedum Roof including British sedums**
Sedum Album – White stonecrop, Biting Stonecrop – golden moss,
Sedum Anglicum – English Stonecrop,
Sedum Fosterianum
- Driveway permeable paving with block edging**
- Terrace - stone paving**

10

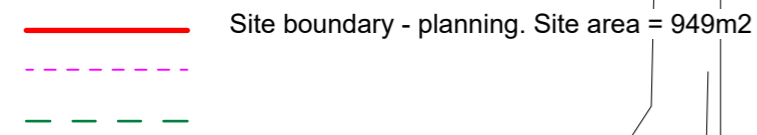

NOTES
The contractor is responsible for checking dimensions, tolerances and references. Verify any discrepancies with the architect before proceeding with the work. Where an item is covered by drawings of different scales the larger scale drawing is to be worked to. Construct to figured dimensions only.

Date	Rev	Revision / author/ checker
6.02.24	A	SD boundary wall noted, key added
8.05.24	B	SD Landscape plan updated for revised access and parking Trees updated, ash tree retained, boundary trees to parking removed

Purpose of Issue	Planning
Project	Tower Street, Barnsley
Drawing	Proposed Landscape Plan

Drwg. no	23-122-111	Rev	B
Drawn	JNBP	Checked	SD
Scale	1 : 250 @A3	Date	12/04/23