



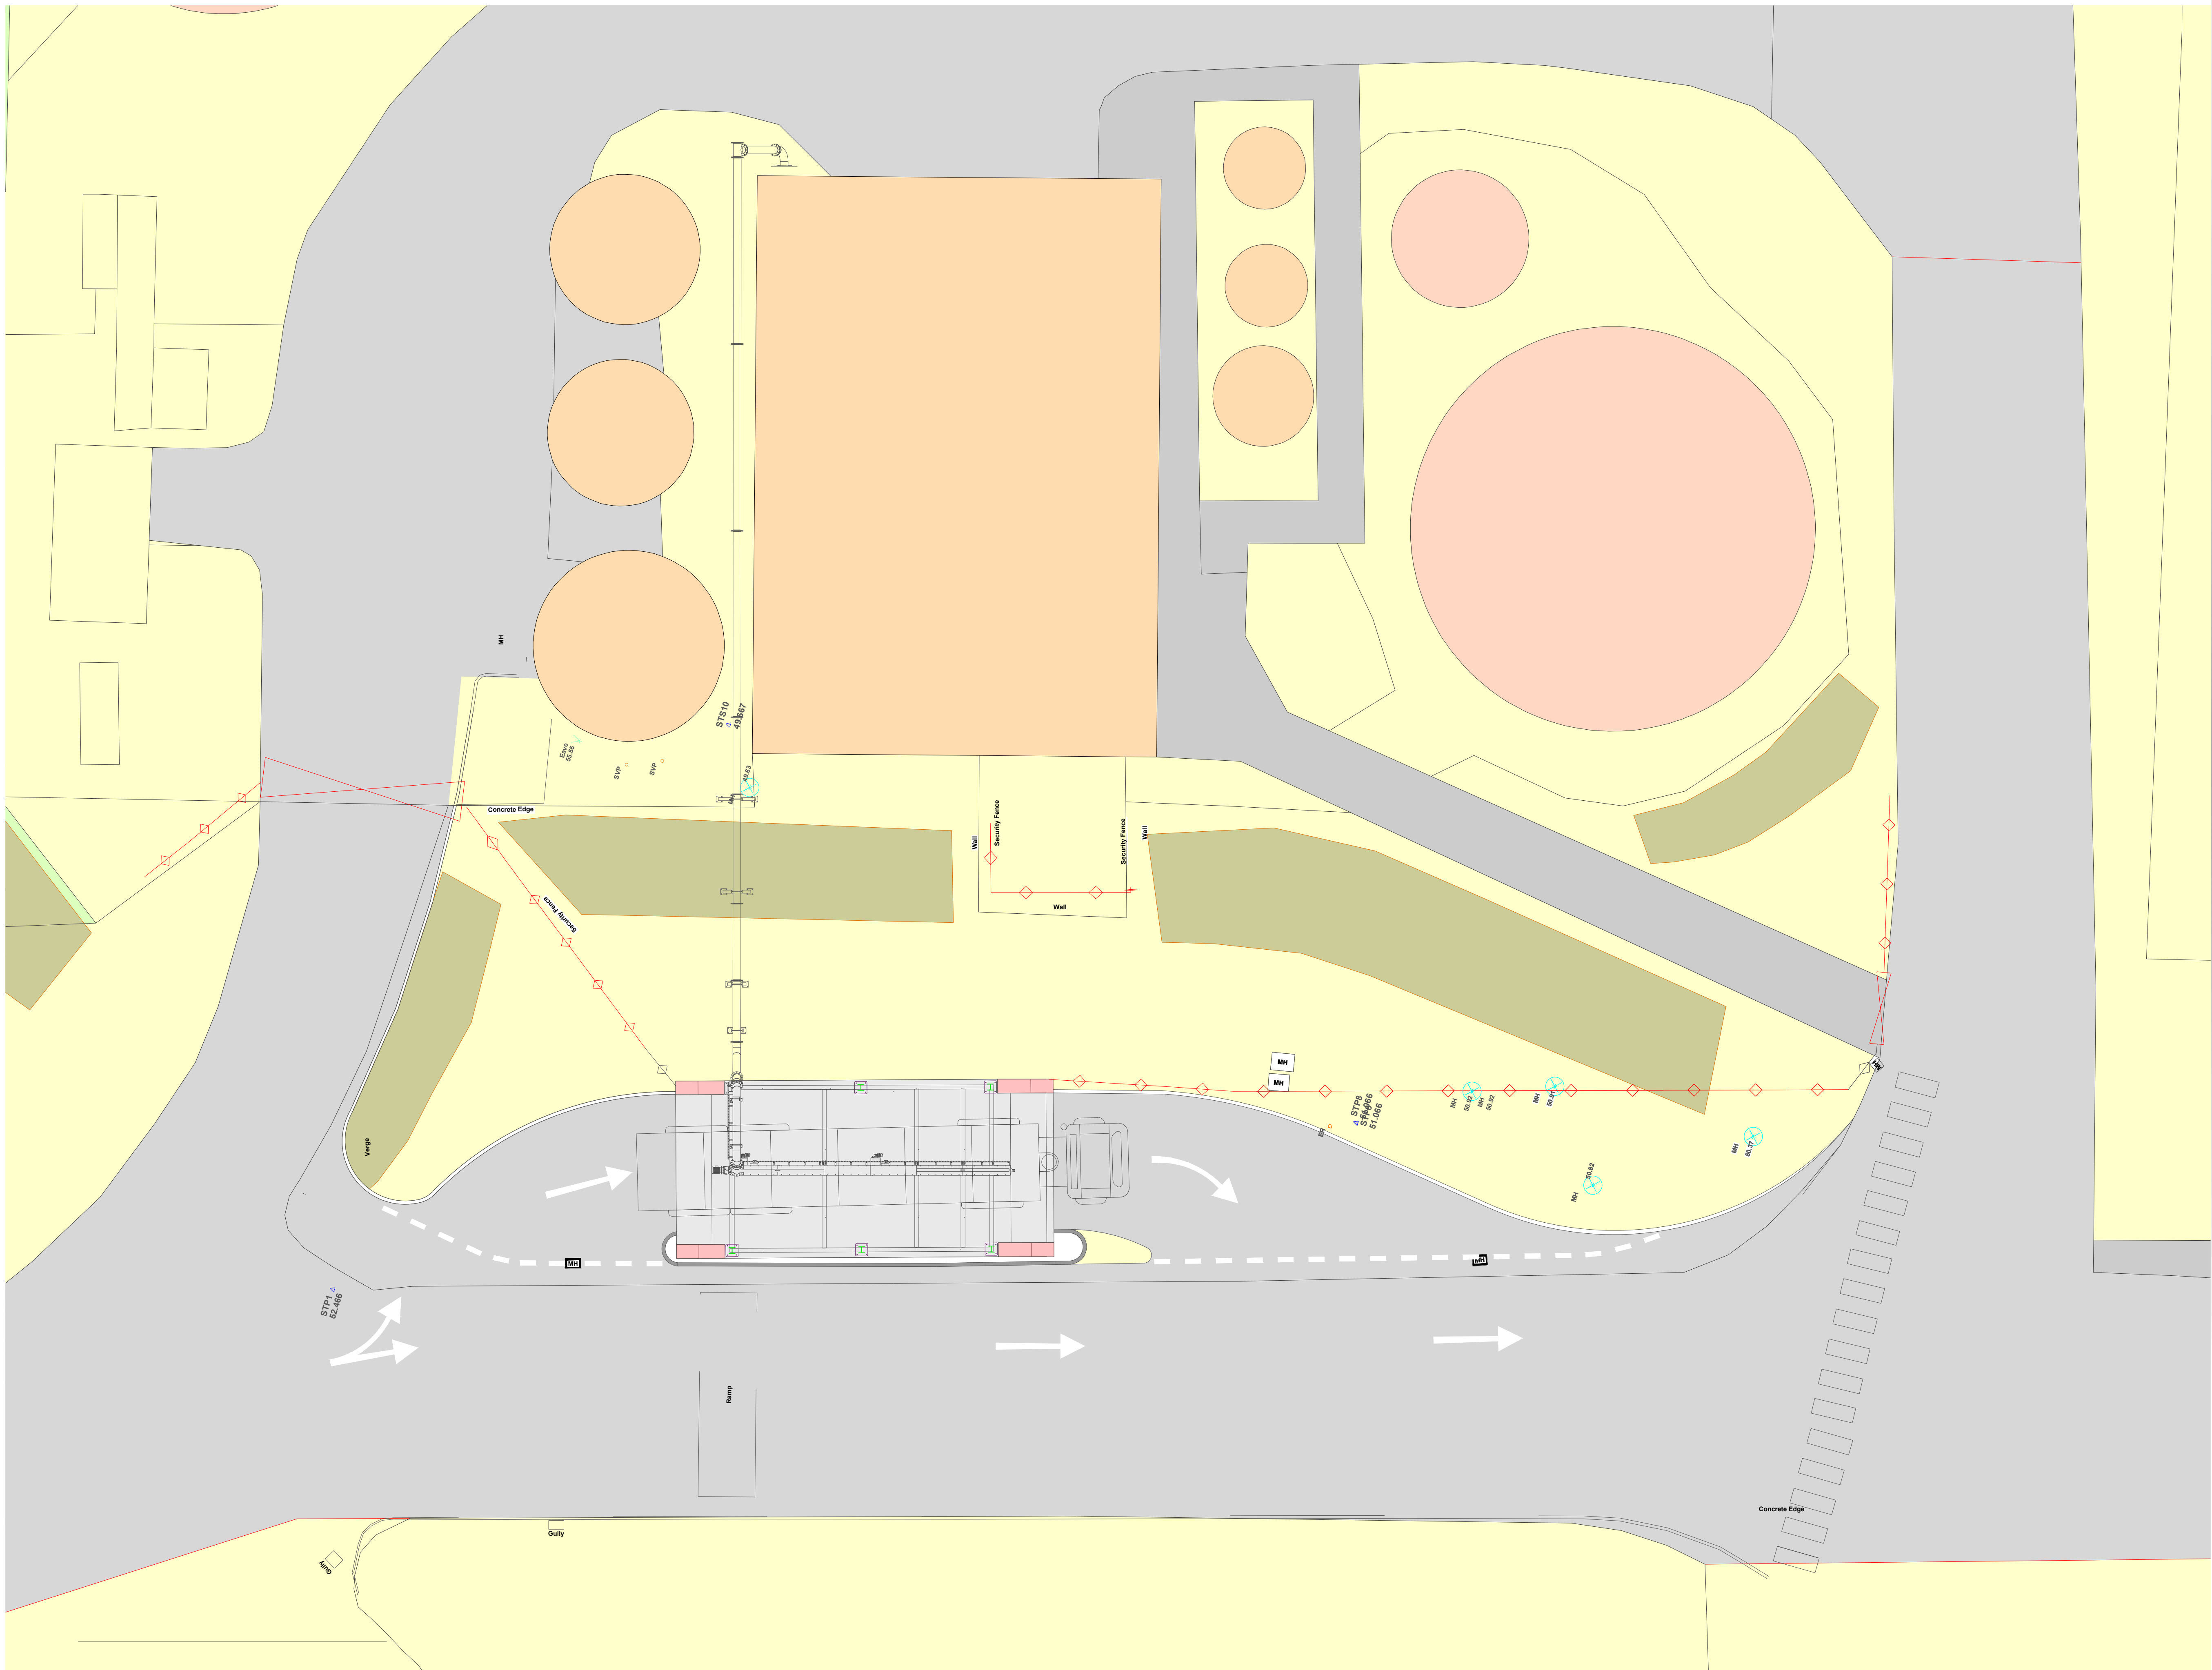

proposed site layout

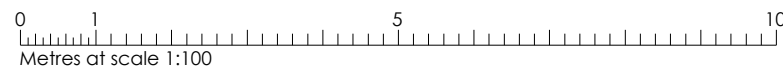

A	First issue.	06.05.2026

Revision Information	Date
----------------------	------

Project
SCREW PRESS SLUDGE DEWATERER
PREMIER FOODS, BARNSELEY

Drawing Title
PROPOSED SITE LAYOUT

Date	Scale	Size	Rev
06.05.2026	1:100	A1	A

Drawing Number
26-017-GC-XX-ZZ-DR-A-0008

Suitability Status
A1 - Approved and accepted as stage complete

goodrich cutler | associates



info@goodrichcutler.com T. 0116 254 4435

© The content of this drawing in its entirety are and remain copyright of Goodrich Cutler Associates Limited in perpetuity. Reproduction, direct or indirect use of the whole or any part of this drawing must not be undertaken without prior and express written consent of Goodrich Cutler Associates Limited. DO NOT SCALE THIS DRAWING. All heights, dimensions and any other design information captured herein must be checked on site prior to execution. Goodrich Cutler Associates Limited will not be liable for any work carried out based upon the information herein without confirmation on prior on site checks having been carried out by any third party.