



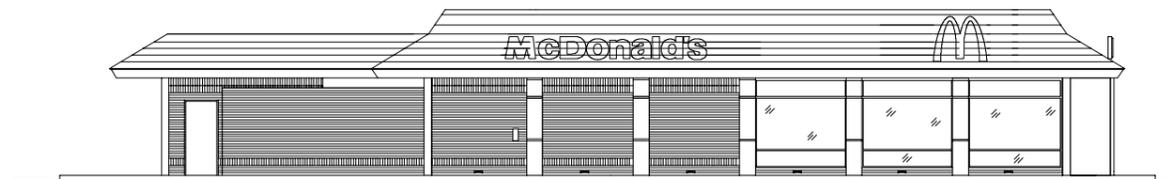


EXISTING ELEVATION A

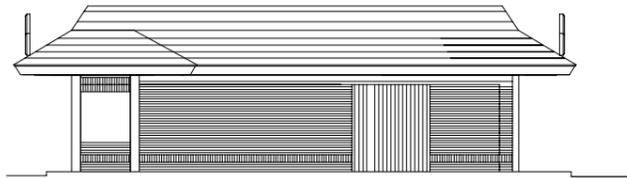


EXISTING ELEVATION B



EXISTING ELEVATION C

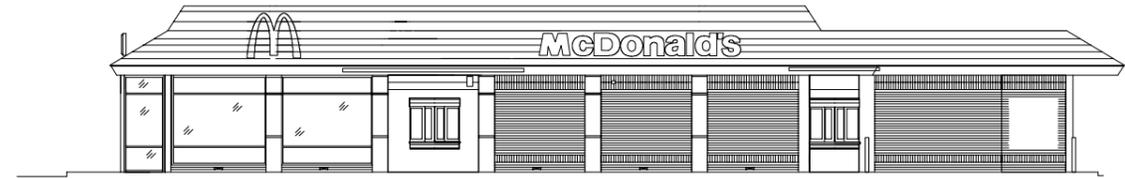

EXISTING ELEVATION D

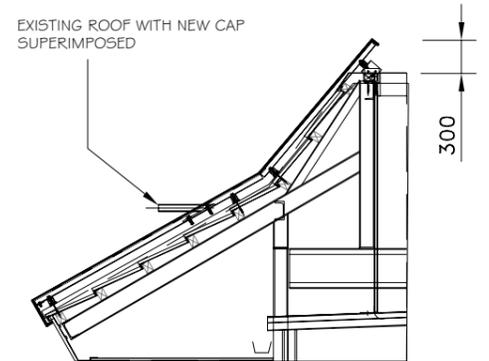

TYPICAL SECTION DETAIL 1:50

INTERNALLY ILLUMINATED 600mm WHITE MCDONALDS TEXT SIGN

INTERNALLY ILLUMINATED 900mm 'GOLDEN ARCH' SIGN



PROPOSED ELEVATION A


INTERNALLY ILLUMINATED 900mm 'GOLDEN ARCH' SIGN

INTERNALLY ILLUMINATED 600mm WHITE MCDONALDS TEXT SIGN



PROPOSED ELEVATION B

INTERNALLY ILLUMINATED 900mm 'GOLDEN ARCH' SIGN

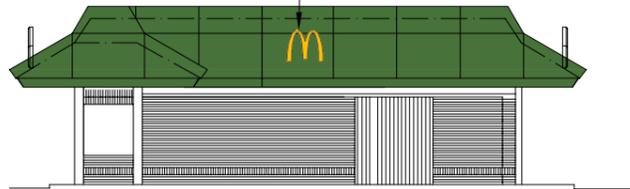

PROPOSED ELEVATION C

DRIVE THRU ROOF WITH 'DRIVE' SIGNAGE ON COMPOSITE ALUMINIUM FINISH WITH INTERNALLY ILLUMINATED 900mm 'GOLDEN ARCH' SIGN


INTERNALLY ILLUMINATED 600mm WHITE MCDONALDS TEXT SIGN

DRIVE THRU ROOF WITH 'DRIVE' SIGNAGE ON COMPOSITE ALUMINIUM FINISH WITH INTERNALLY ILLUMINATED 900mm 'GOLDEN ARCH' SIGN



PROPOSED ELEVATION D

ELEVATION D

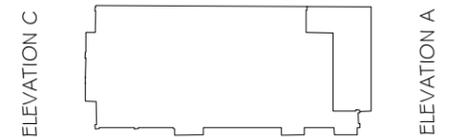

ELEVATION B

PLAN - NTS

0 5m 10m



Argonaut Powder Coating Ltd
13 Nutwood Way, Westwood Business Park
Totton, Southampton, SO40 3SZ
Tel: 02380873455



PROJECT TITLE:
McDonalds Restaurants Ltd
WOMBWELL LANE
BARNSELY, SOUTH YORKS
Store Ref: 0970

DRAWING TITLE:
EXISTING & PROPOSED
ADVERTISEMENT
ELEVATIONS

REVISIONS:
P1 - ISSUED PLANNING APPROVAL - 13 JUN 2016
P2 - UPDATED TO MCD COMMENTS - 22 JUN 2016

BY:
RB
MM

DRAWING DATE:
June 2016

DRAWN BY:
M MARSHALL

DRAWING STATUS:
PLANNING

Autocad generated drawing
AutoCAD - 2016



SCALE @ A3:
1:200

Please do not scale
drawing. If in doubt ask

DRAWING NUMBER:
AE1931-0970-09

REVISION:
P2