

Penistone Community Radio Limited - Proposed Aerial Installation - PFM/AI/06-2014


The main aerial looks like this picture. It is 1.0m long and has a diameter of about 75mm – 100mm. Note that the colour is light grey.



There will also be a 2nd FM Whip Aerial, approx. 1.20m tall and 3mm in diameter. It is light grey / metallic coloured.



On the roof, we would position the main aerial like this, as low as possible. The whip aerial would be adjacent to the main aerial. Note : not to scale.

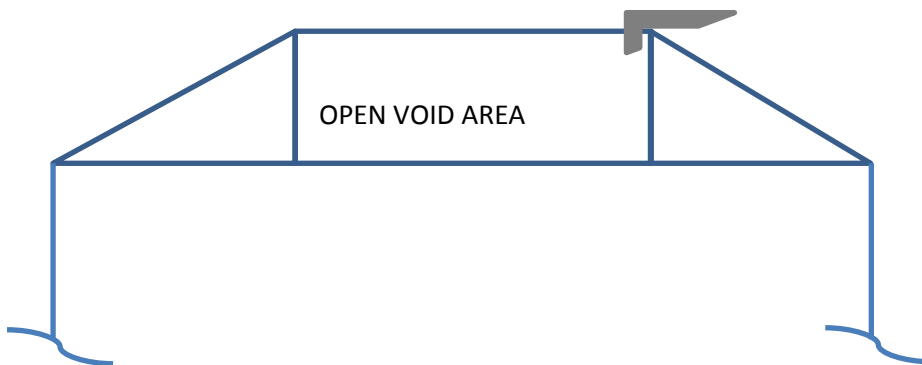

Penistone Community Radio Limited - Proposed Aerial Installation - PFM/AI/06-2014

After installation, the aerial would be in the position shown below. Note that the aerial is actually a light grey colour but for the purposes of this application it has been shown as dark grey to indicate clearly its position.

