



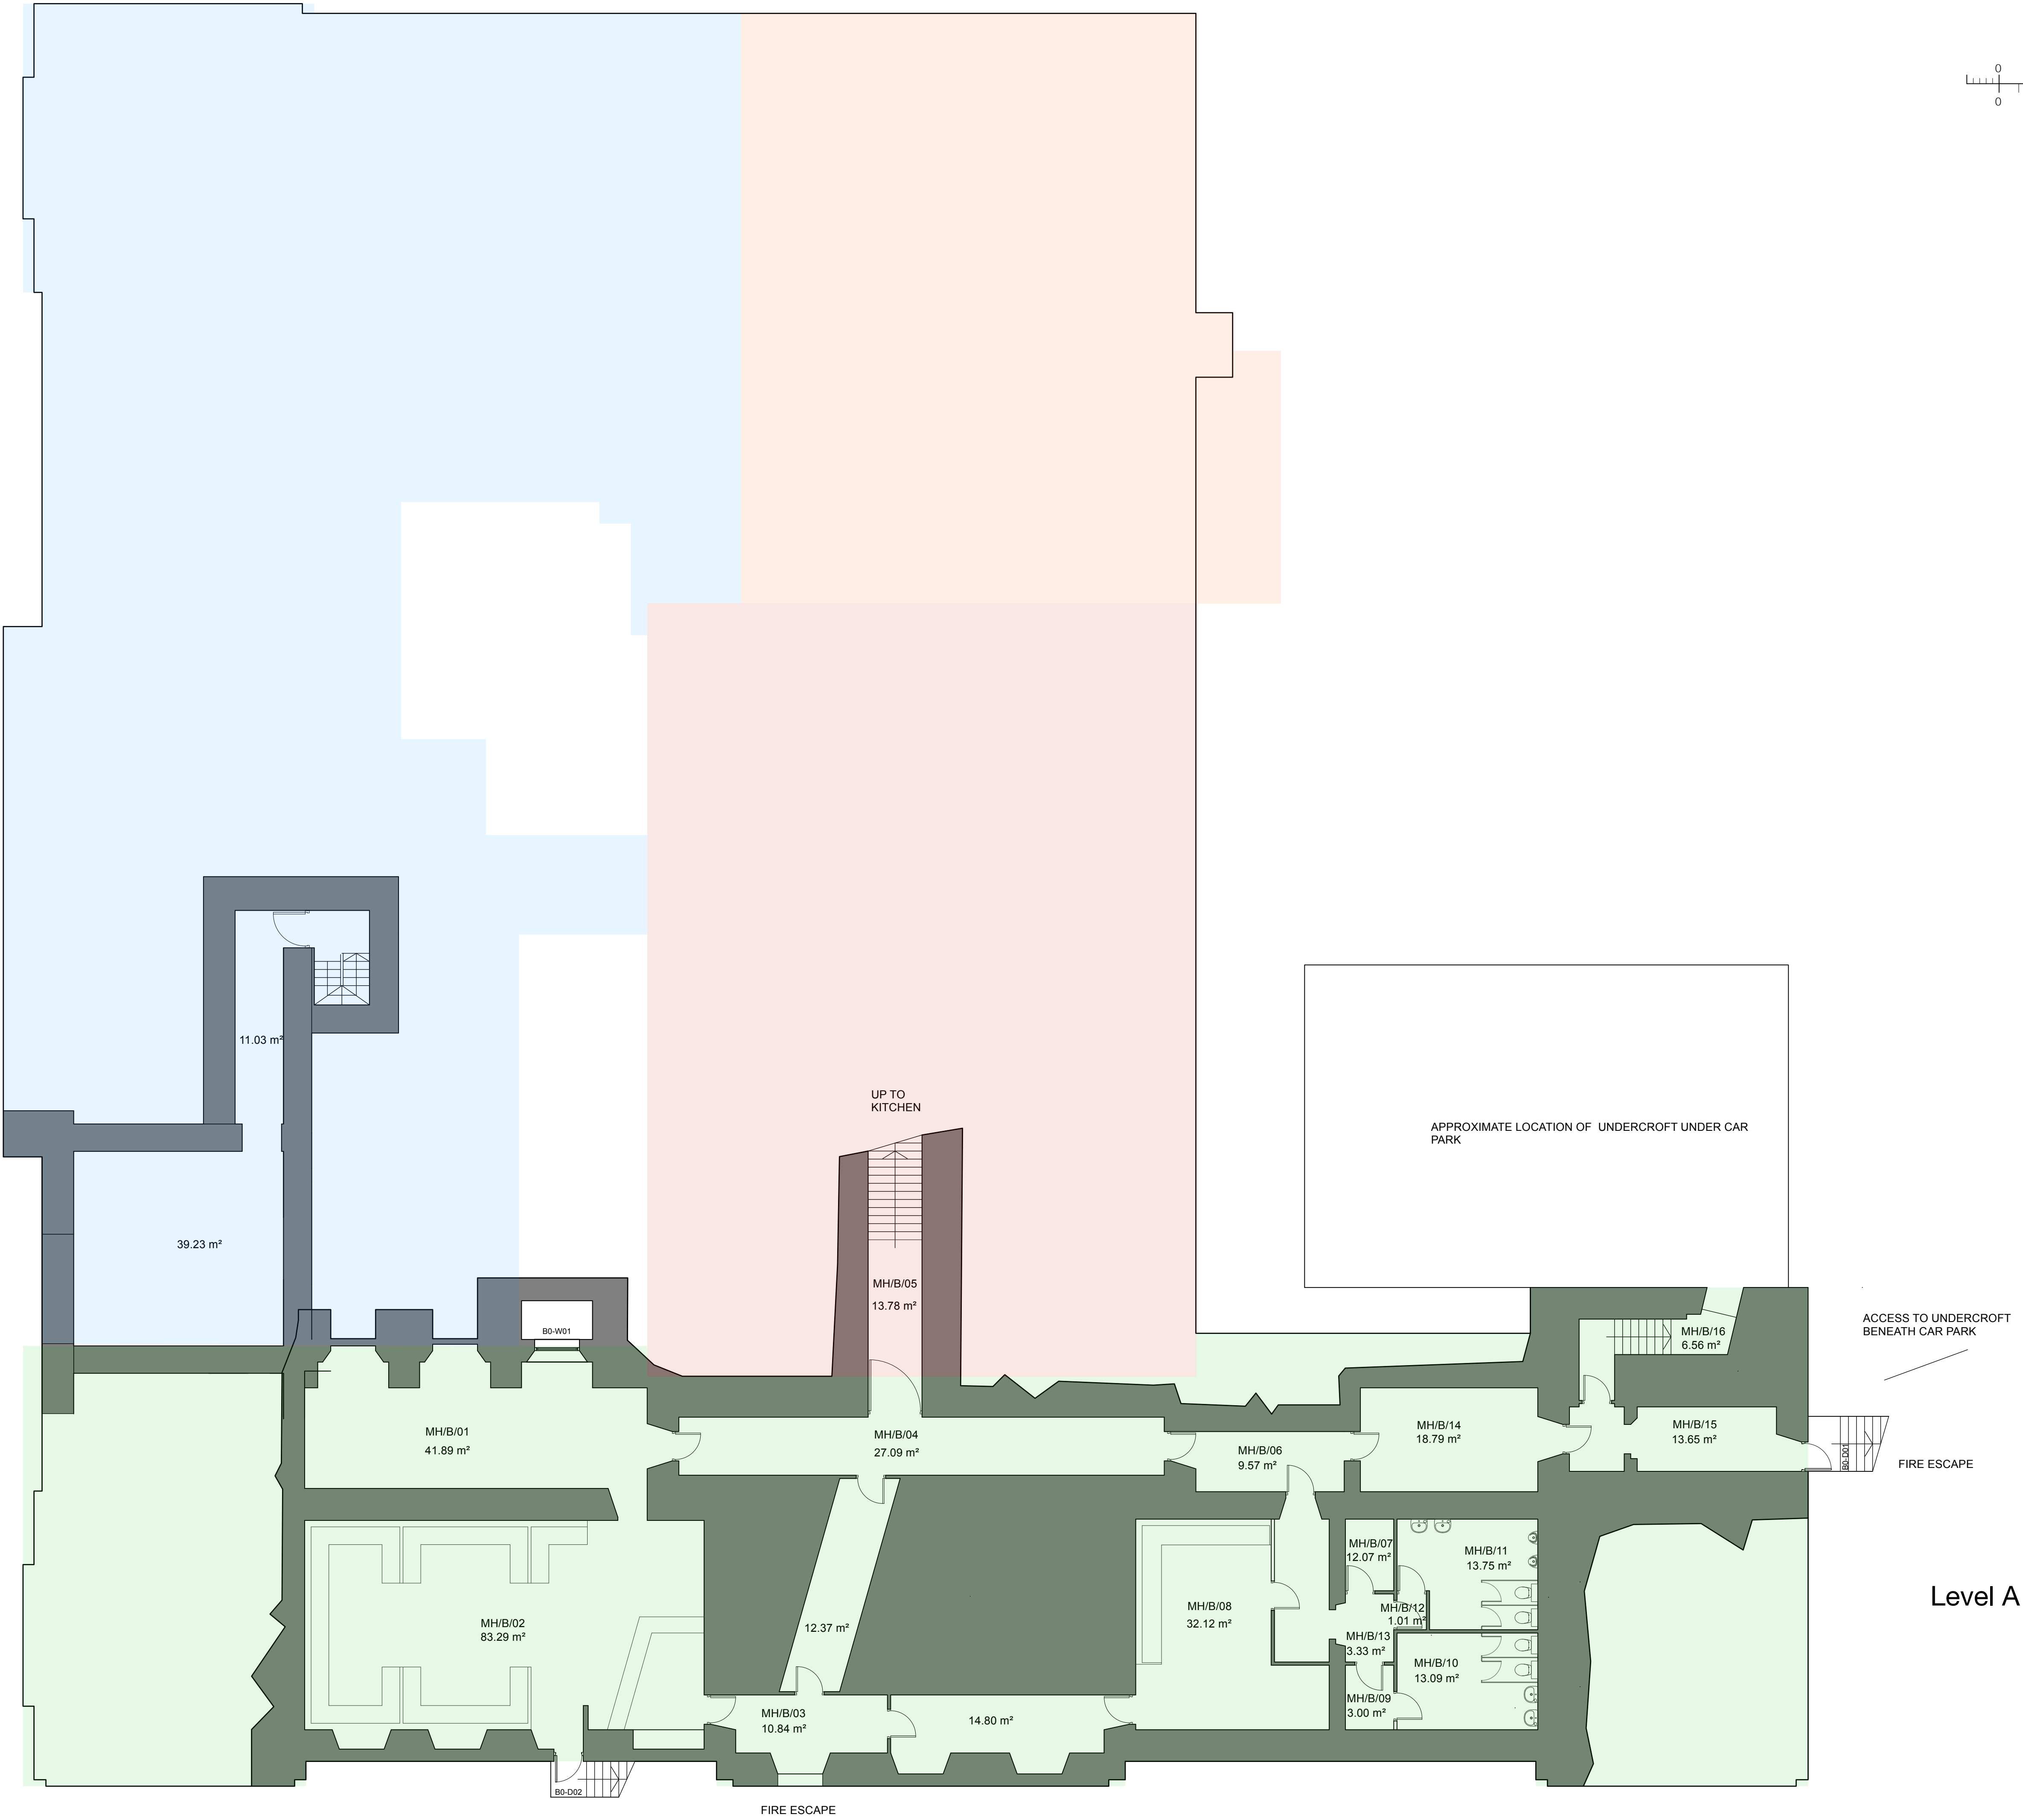


Revision	
Project	Fan Housing
Address	Wentworth Castle, Stainsborough, Barnsley
Client	Barnsley College
Drawing	Existing Basement Floor Plan

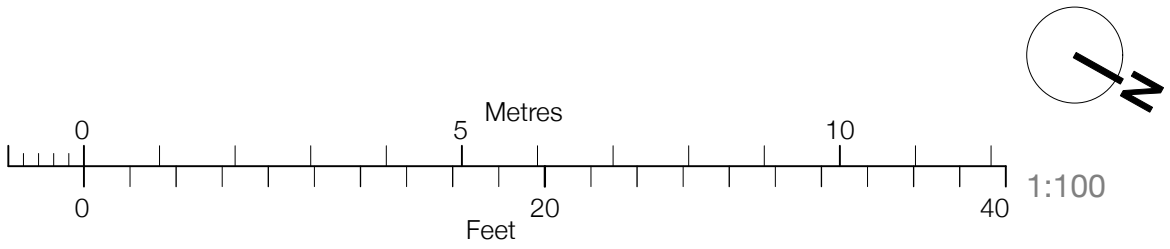

www.storah.com	mail@storah.com	01706 813214	
Scale	Sheet Size	Date	Drawn
1:10,000	ISO A1	June 2026	RAS

Drawing Number	Revision
----------------	----------

26-030 - 010

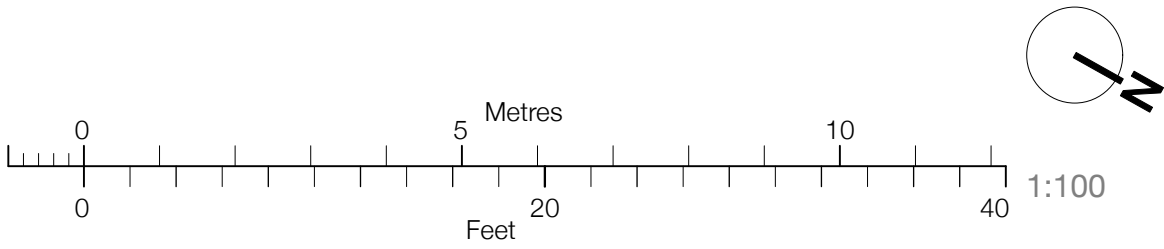

Existing fan housing with exhaust housing and duct opened behind.

Image as Existing


A 25/06/2 RA Proposed works omitted
Revision 026 S
Project
Fan Housing
Address
Wentworth Castle,
Stainsborough, Barnsley
Client
Barnsley College
Drawing
Existing Lower Ground Floor Plan

storaharchitecture
Chartered Architects
RIBA Chartered Practice

www.storah.com mail@storah.com 01706 813214
Scale Sheet Size Date Drawn
1:10,000 ISO A1 June 2026 RAS

Drawing Number Revision

26-030 - 011 A

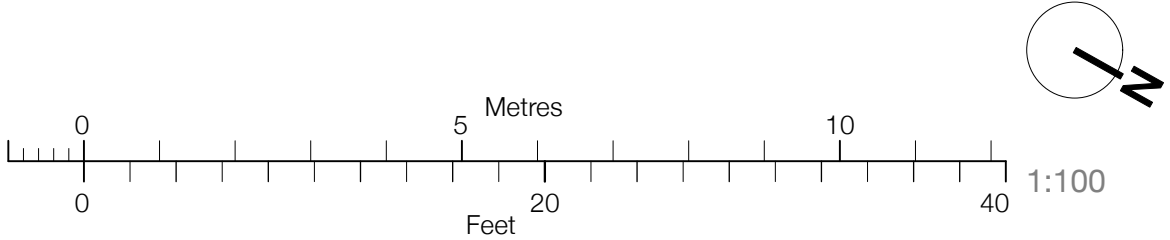


Level D

Revision	
Project	Fan Housing
Address	Wentworth Castle, Stainsborough, Barnsley
Client	Barnsley College
Drawing	Existing Upper Ground Floor Plan

storaharchitecture

Chartered Architects
RIBA Chartered Practice

www.storah.com	mail@storah.com	01706 813214	
Scale	Sheet Size	Date	Drawn
1:10,000	ISO A1	June 2026	RAS

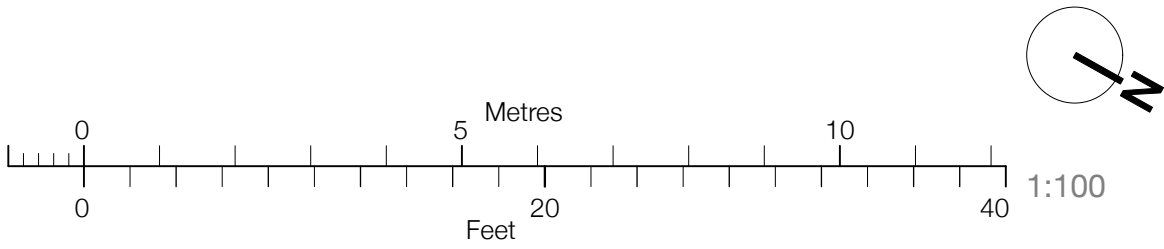

Revision
Project
Address
Client
Drawing

Fan Housing
Wentworth Castle, Stainsborough, Barnsley
Barnsley College
Existing First Floor Plan



www.storah.com	mail@storah.com	01706 813214
Scale	Sheet Size	Date
1:10,000	ISO A1	June 2026
		RAS


Drawing Number	Revision
----------------	----------

26-030 - 013



Level H

© Storah Architecture Ltd


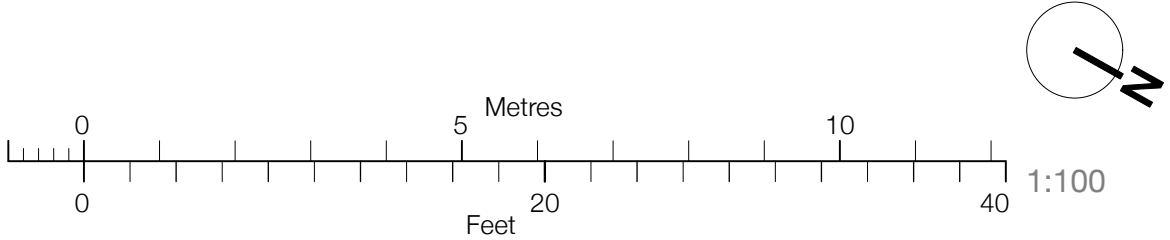


Level I

A	25/06/2	RA	Proposed works omitted
Revision	026	S	
Project	Fan Housing		
Address	Wentworth Castle, Stainsborough, Barnsley		
Client	Barnsley College		
Drawing	Existing Attic Floor Plan		




www.storah.com	mail@storah.com	01706 813214	
Scale	Sheet Size	Date	Drawn
1:10,000	ISO A1	June 2026	RAS

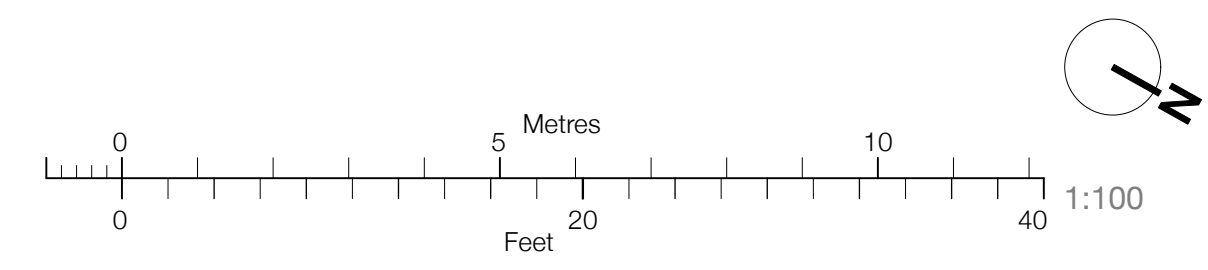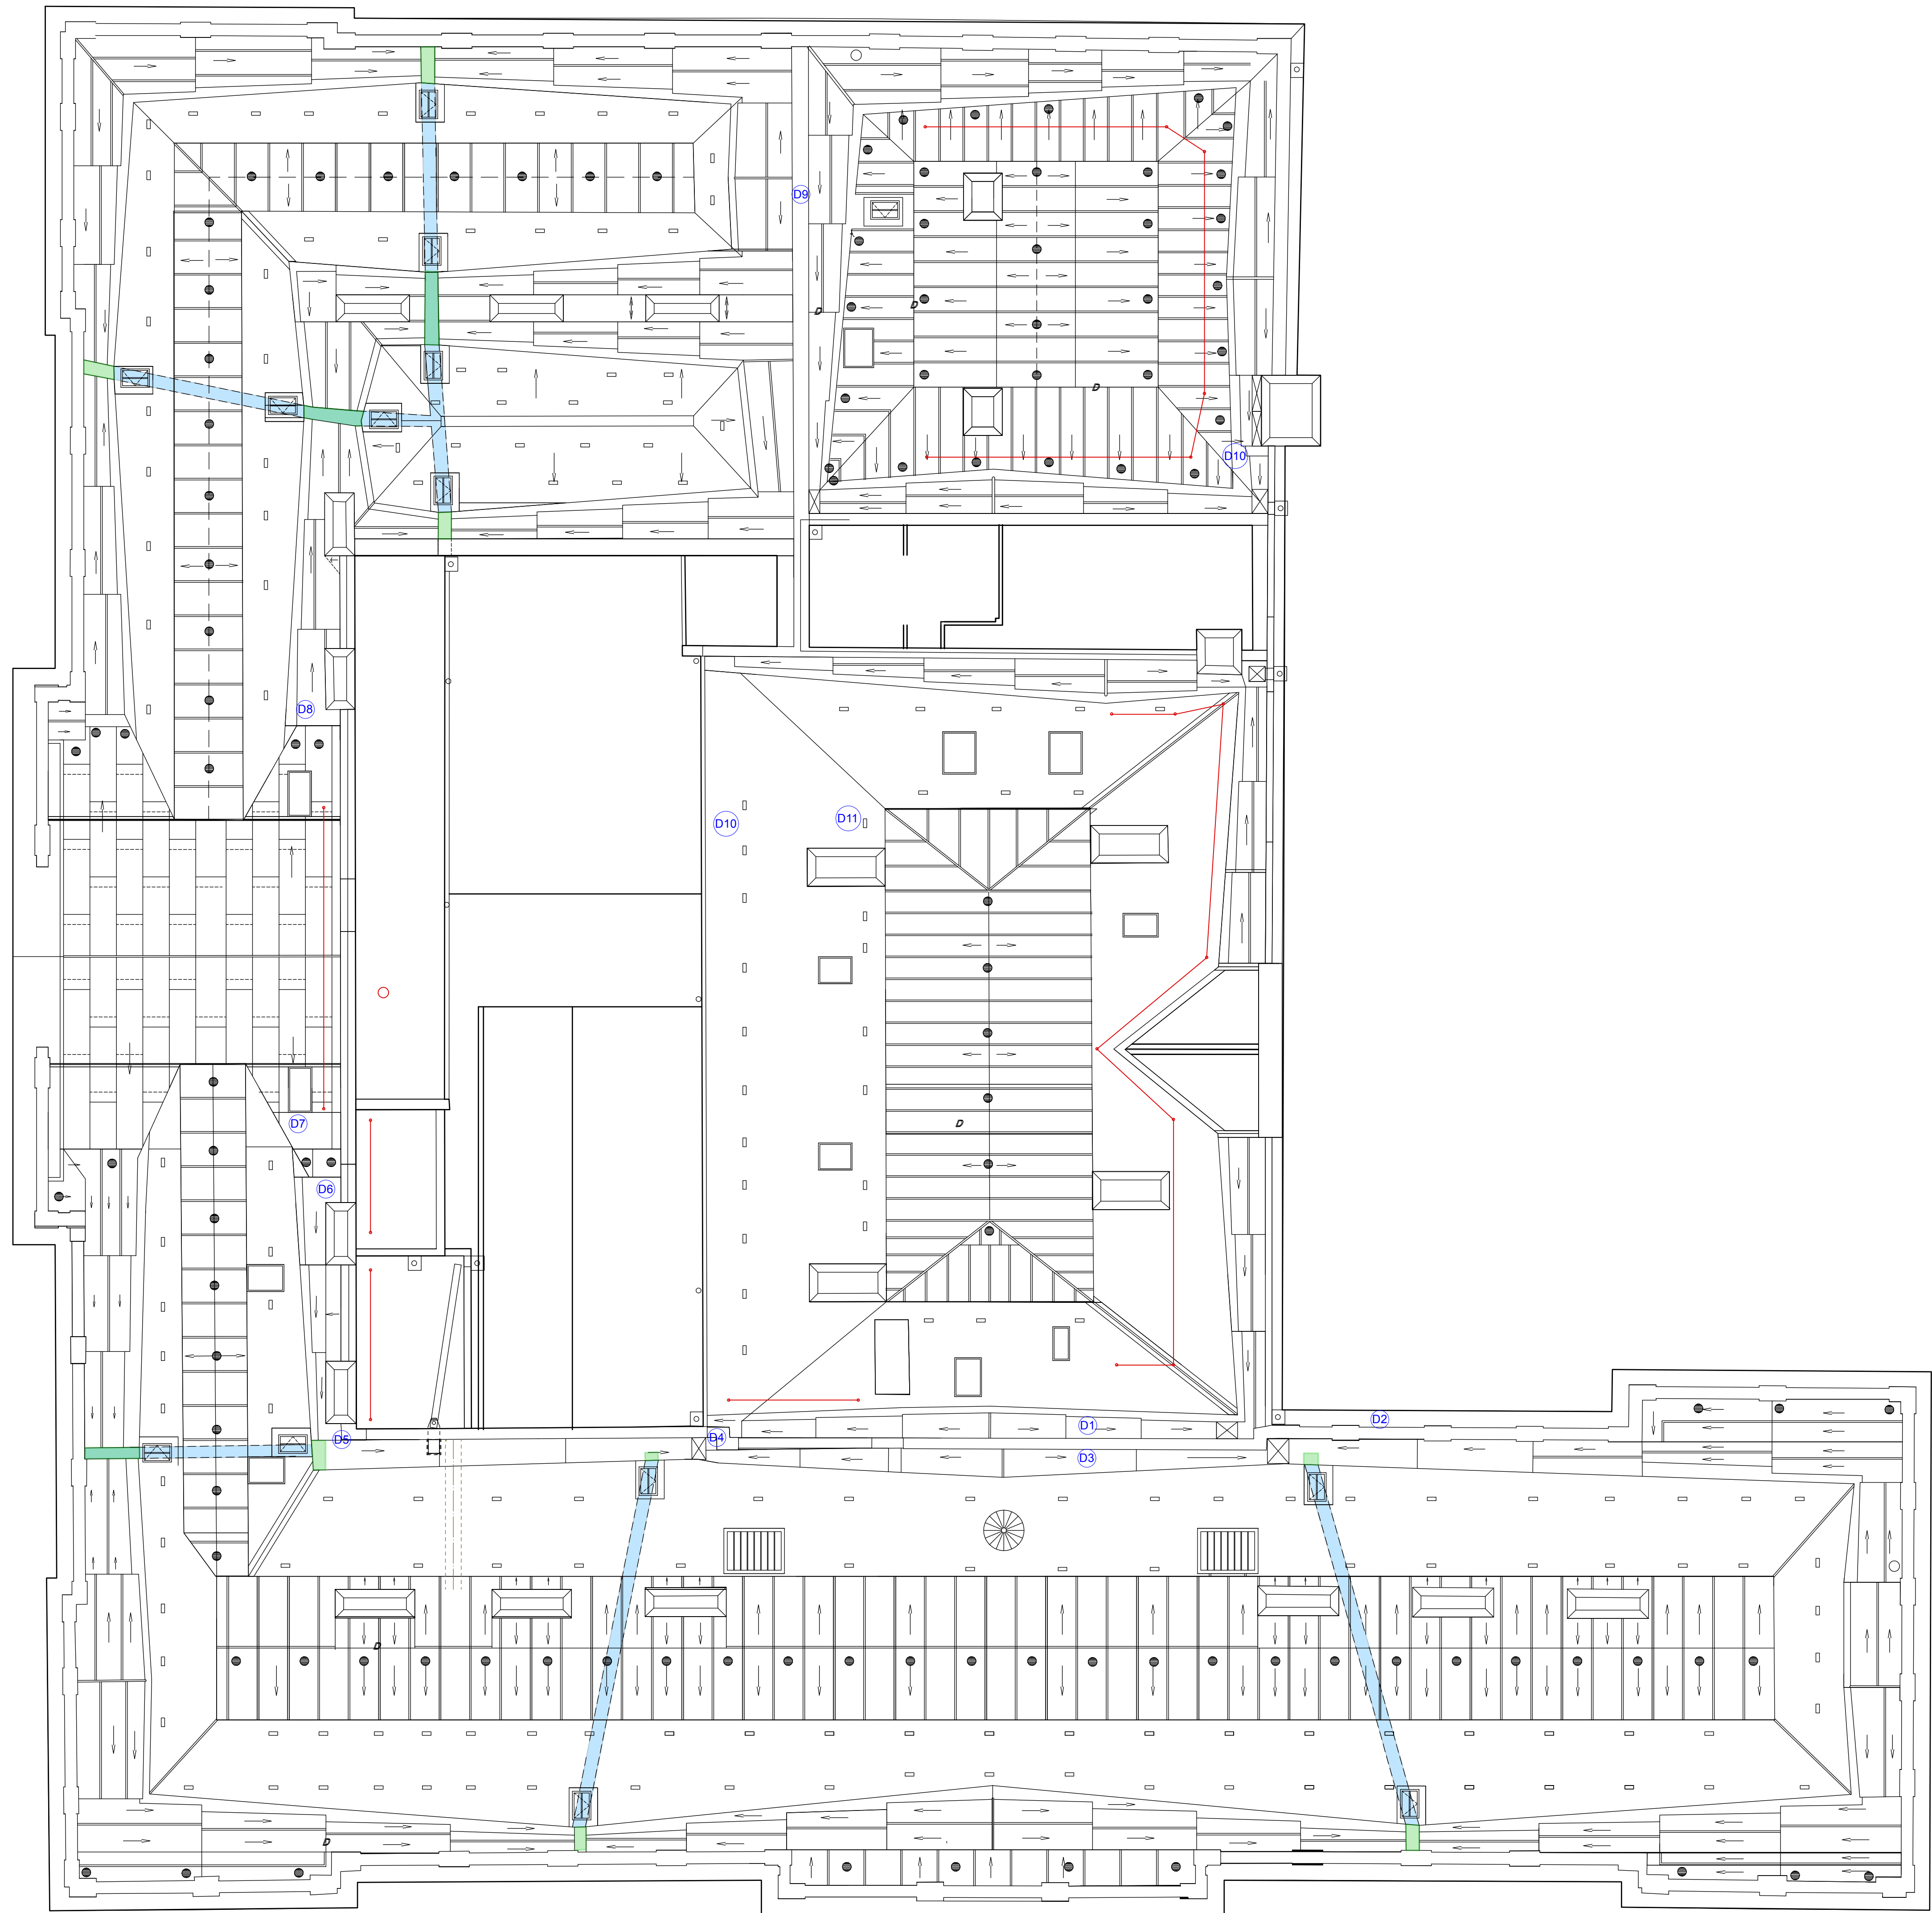



East Elevation

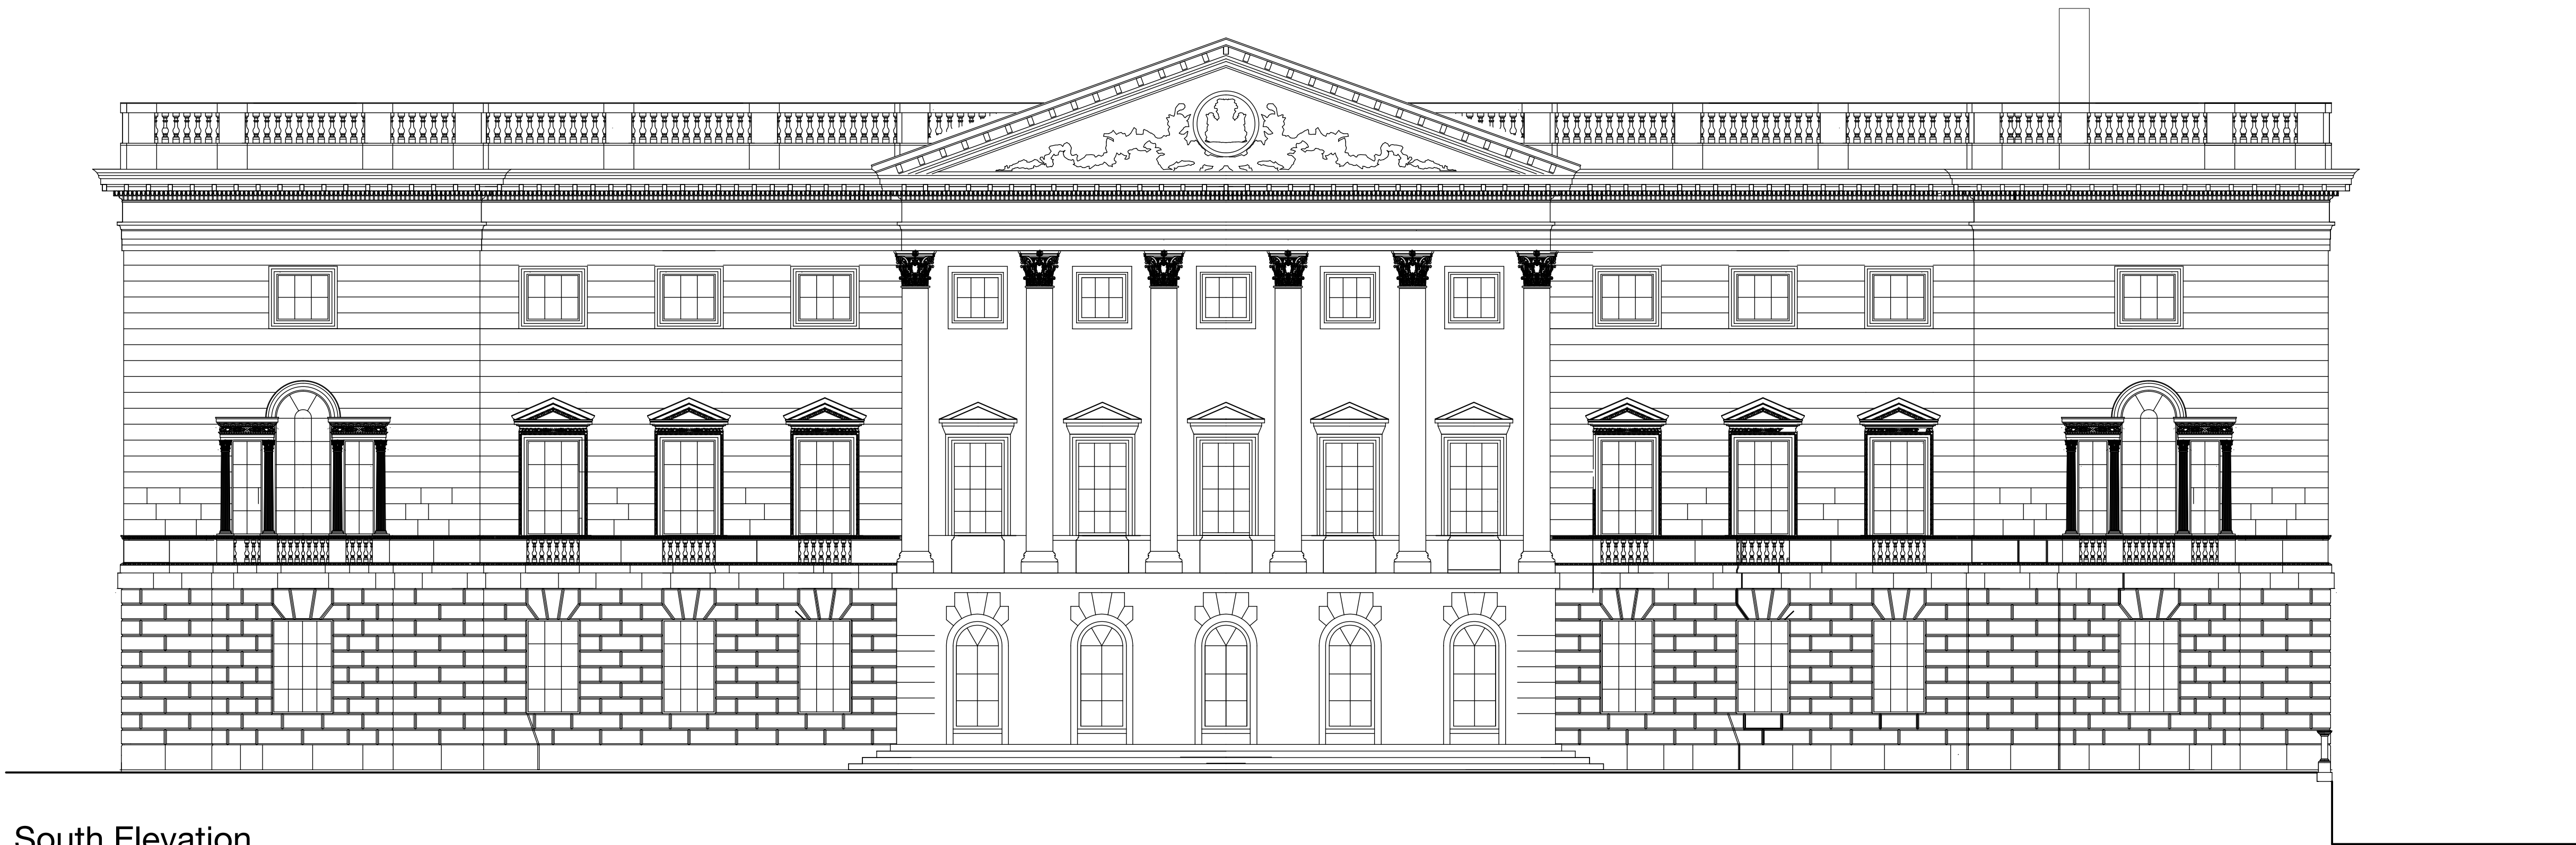

South Elevation

A 25/06/2 RA Proposed works omitted
Revision 026 S
Project
Fan Housing
Address
**Wentworth Castle,
Stainsborough, Barnsley**
Client
Barnsley College
Drawing
Existing Elevations

storaharchitecture
Chartered Architects
RIBA Chartered Practice

www.storah.com mail@storah.com 01706 813214
Scale Sheet Size Date Drawn
1:10,000 ISO A1 June 2026 RAS

Drawing Number Revision
26-030 - 017 A

© Storah Architecture Ltd.

