

DO NOT SCALE (A1)

NOTES

GENERAL NOTES

- ALL MATERIALS AND WORKMANSHIP IS TO COMPLY WITH JPG CONSULTANTS STANDARD SPECIFICATION & ALL RELEVANT BRITISH & EUROPEAN STANDARDS.
- THIS DRAWING IS TO BE READ IN CONJUNCTION WITH ALL RELEVANT ARCHITECTS, M & E CONSULTANTS AND JPG CONSULTANTS DRAWINGS.
- ANY DISCREPANCIES SHOULD BE REPORTED TO THE ENGINEER IMMEDIATELY SO THAT CLARIFICATION CAN BE SOUGHT PRIOR TO COMMENCEMENT OF WORKS.

LEGEND


1018.1 DOUBLE YELLOW LINING
CONTINUOUS LINING INDICATING THAT VEHICLES SHOULD NOT STOP AT ALL TIMES.
100 MARK, 100 GAP, 100 WIDE, YELLOW.

HIGHWAYS EXTENTS OF ADOPTION

NOTE: DOUBLE YELLOW LINING TO HAVE A CLEAR BREAK, WITH LINING TO BE JOINED TO THE FACE OF KREBS WHERE INDICATED ON PLAN. THIS END MARKING IS TO BE AT THE HIGHWAY EXTENTS OF ADOPTION TO CLEARLY DIFFERENTIATE LEGAL EXTENTS OF LAND AND ENABLE ENFORCEMENT OF DOUBLE YELLOW LINING RESTRICTIONS.


0m 12.5m 25m

SCALE 1:500

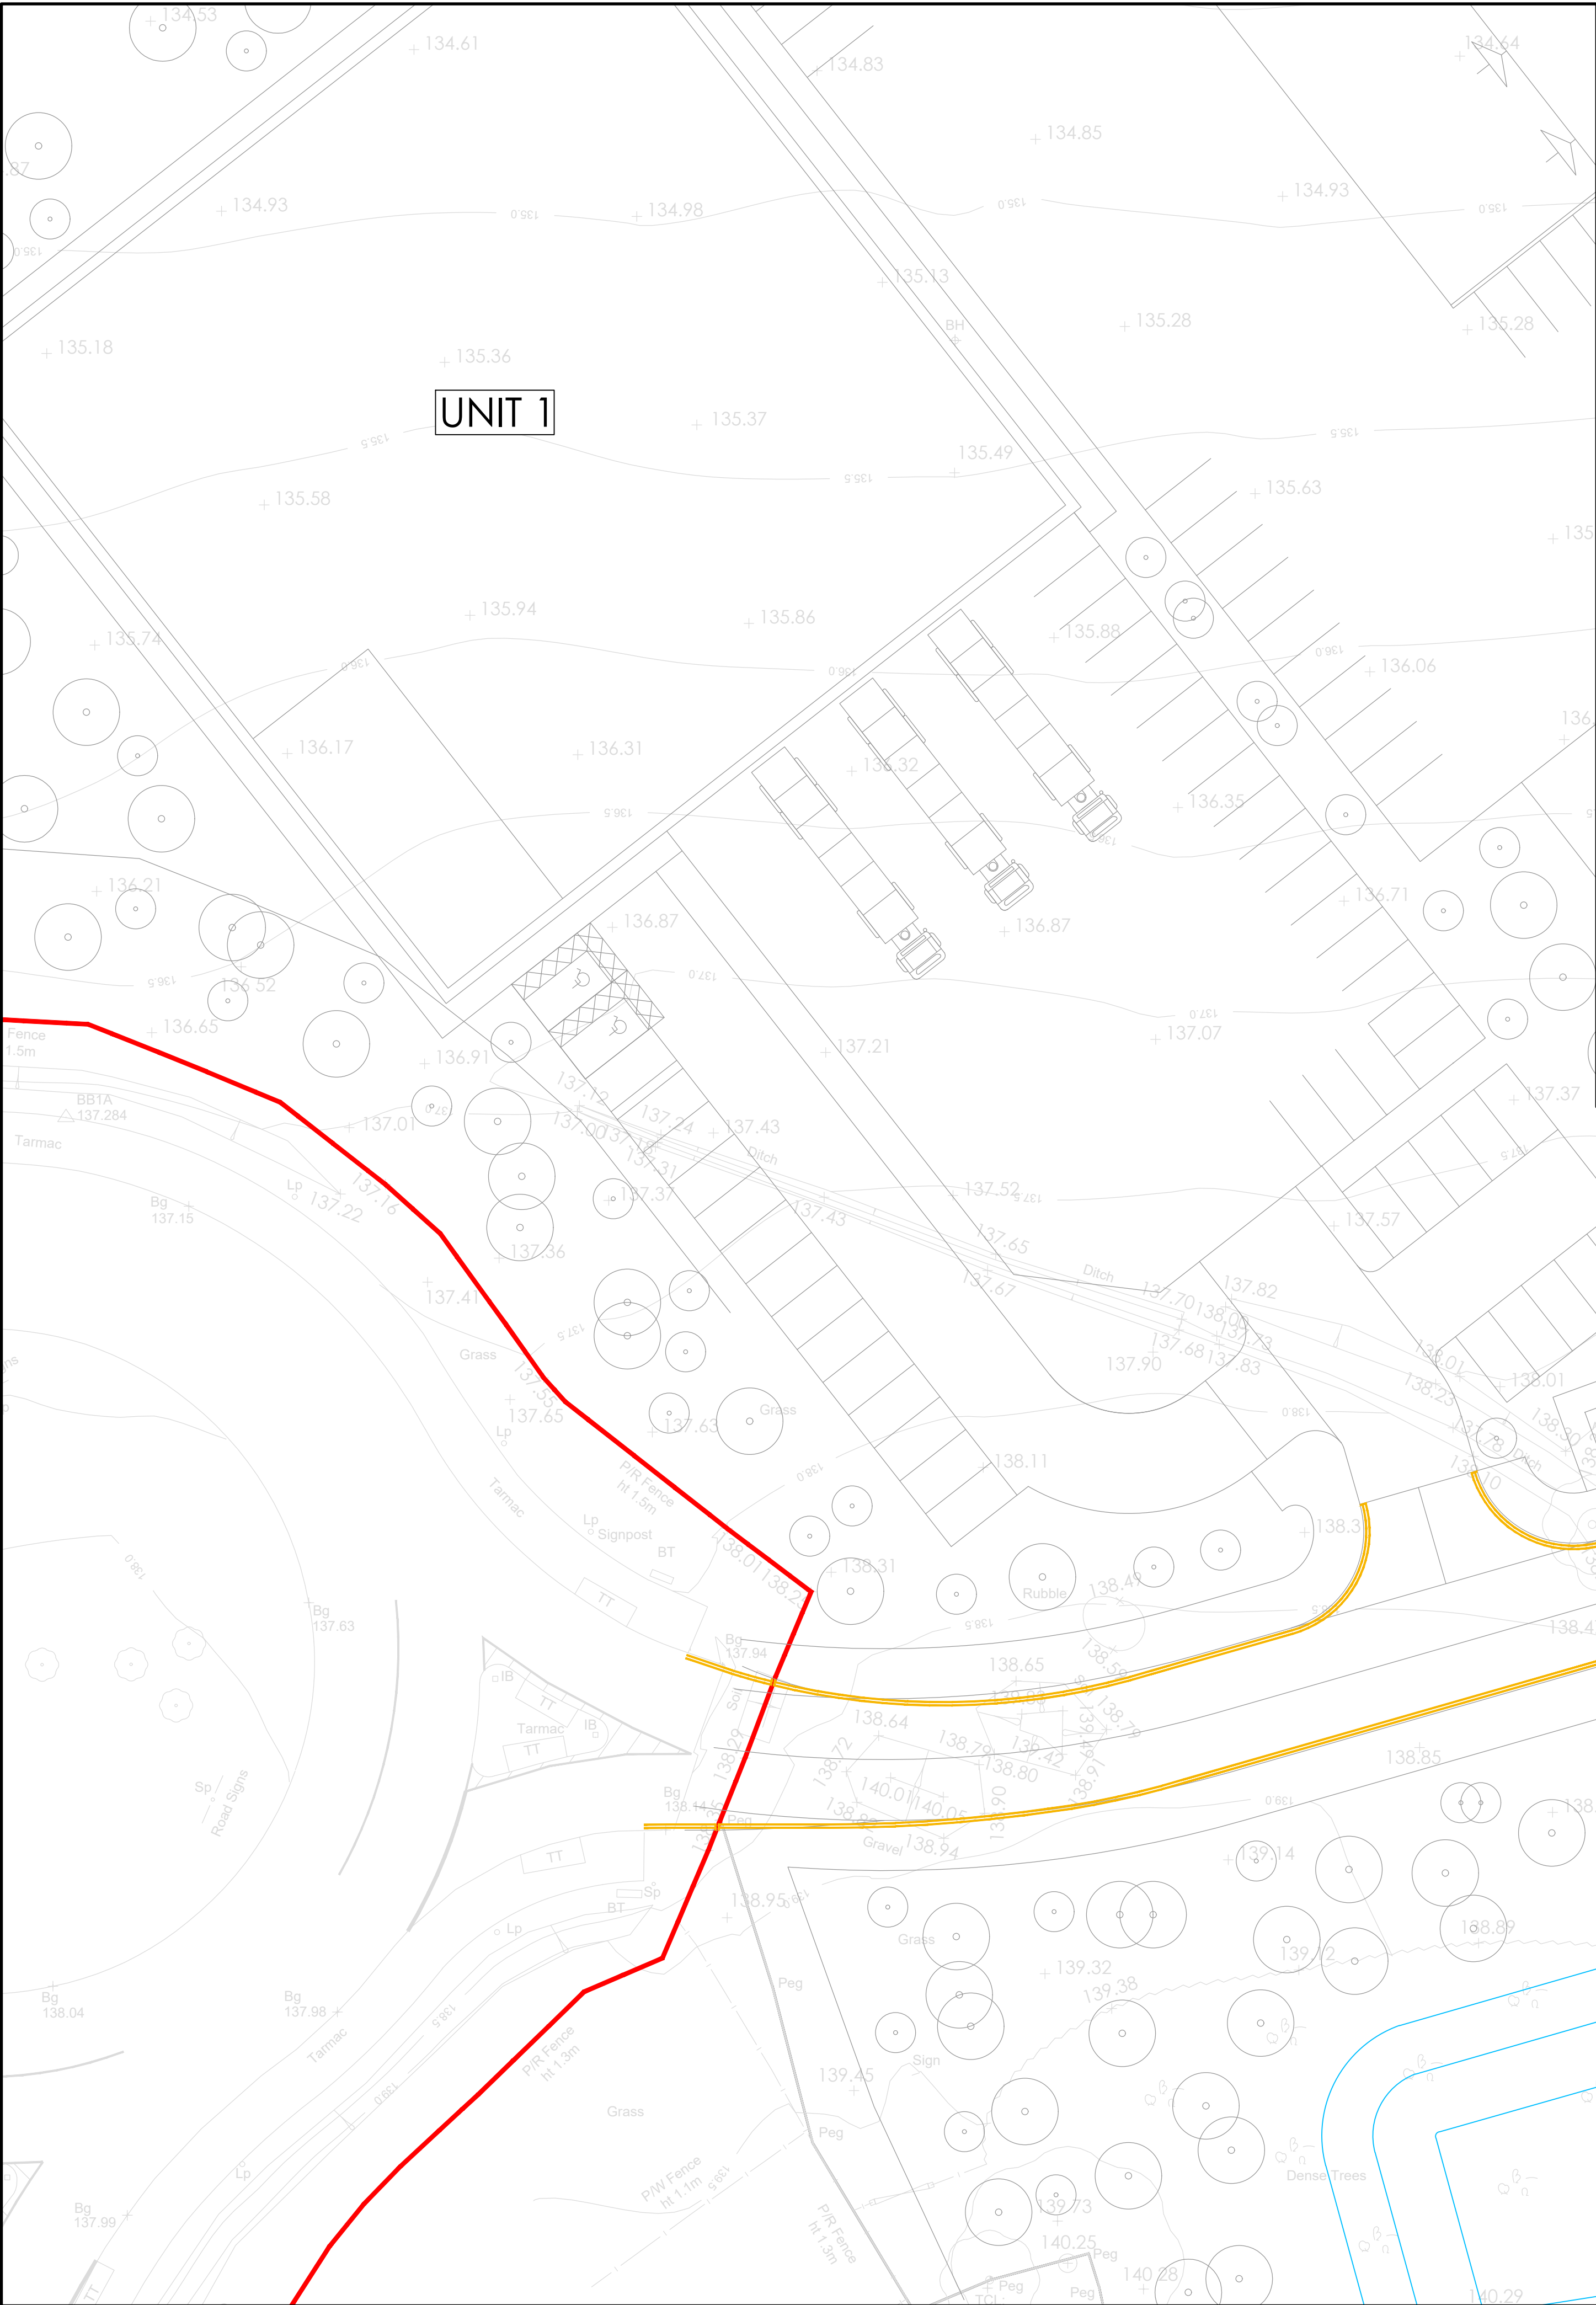


ON-PLOT GENERAL ARRANGEMENT PLAN

SCALE 1:500

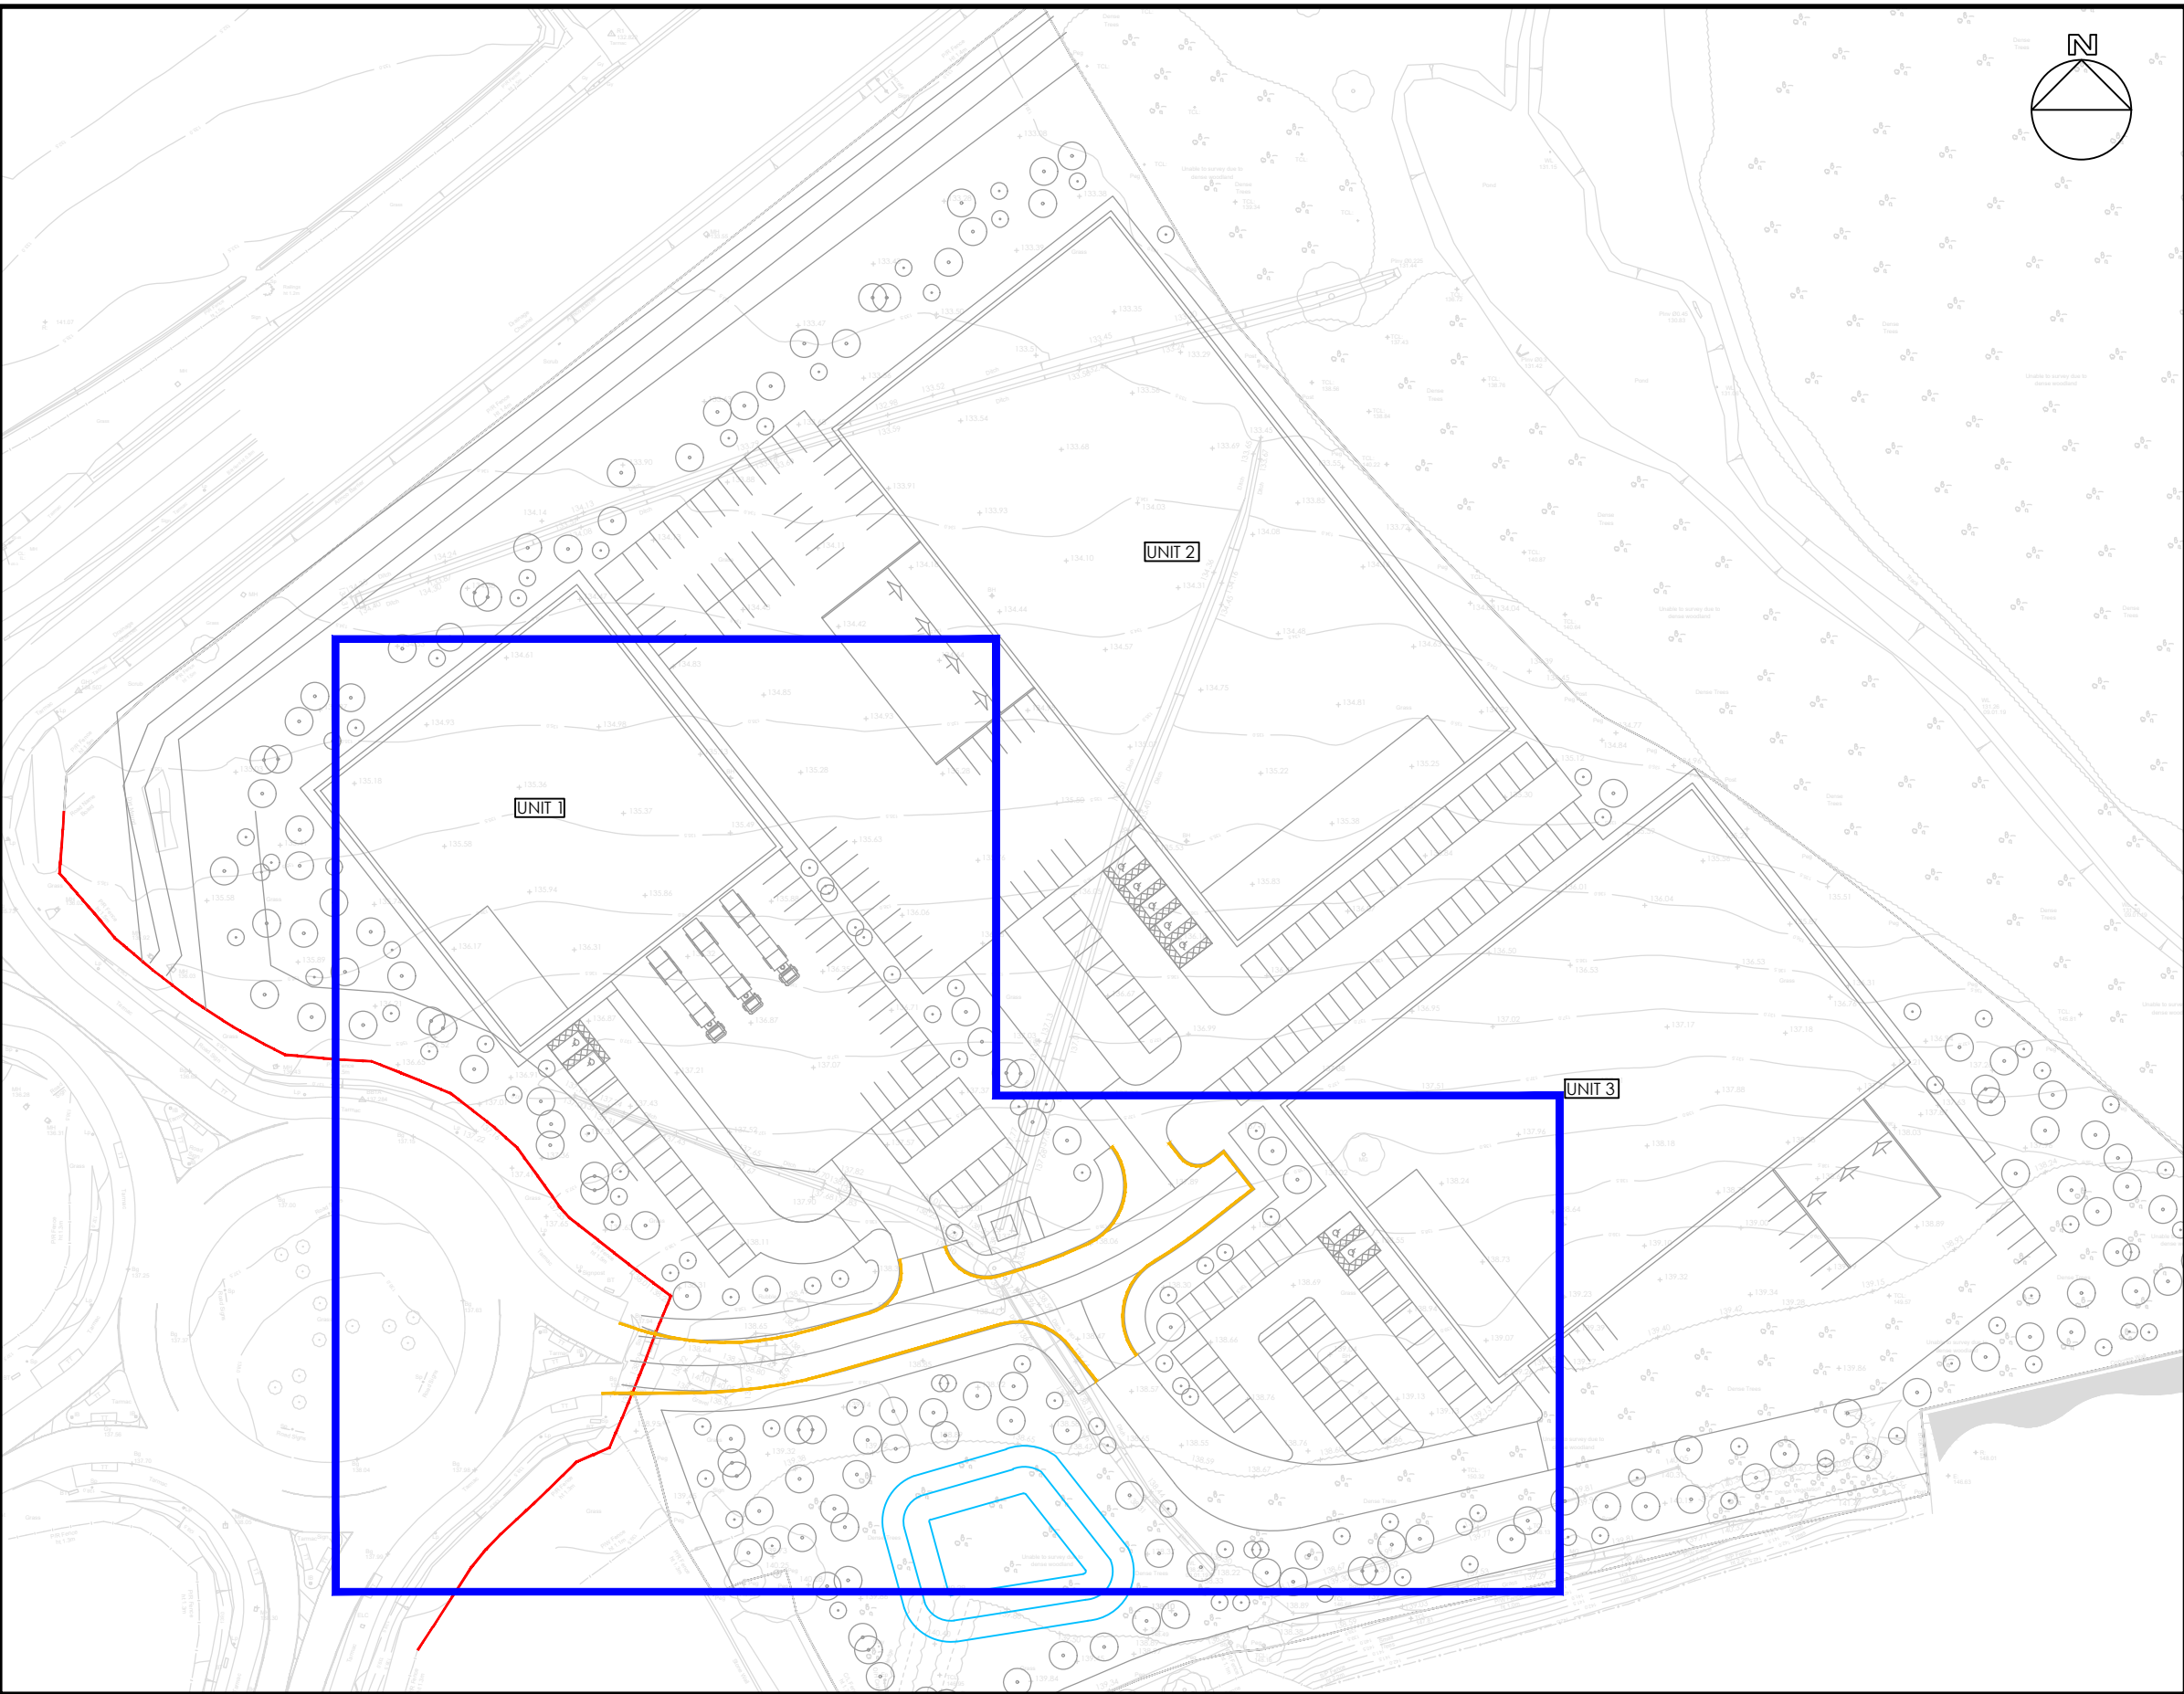

SITE LOCATION PLAN

SCALE 1:1000

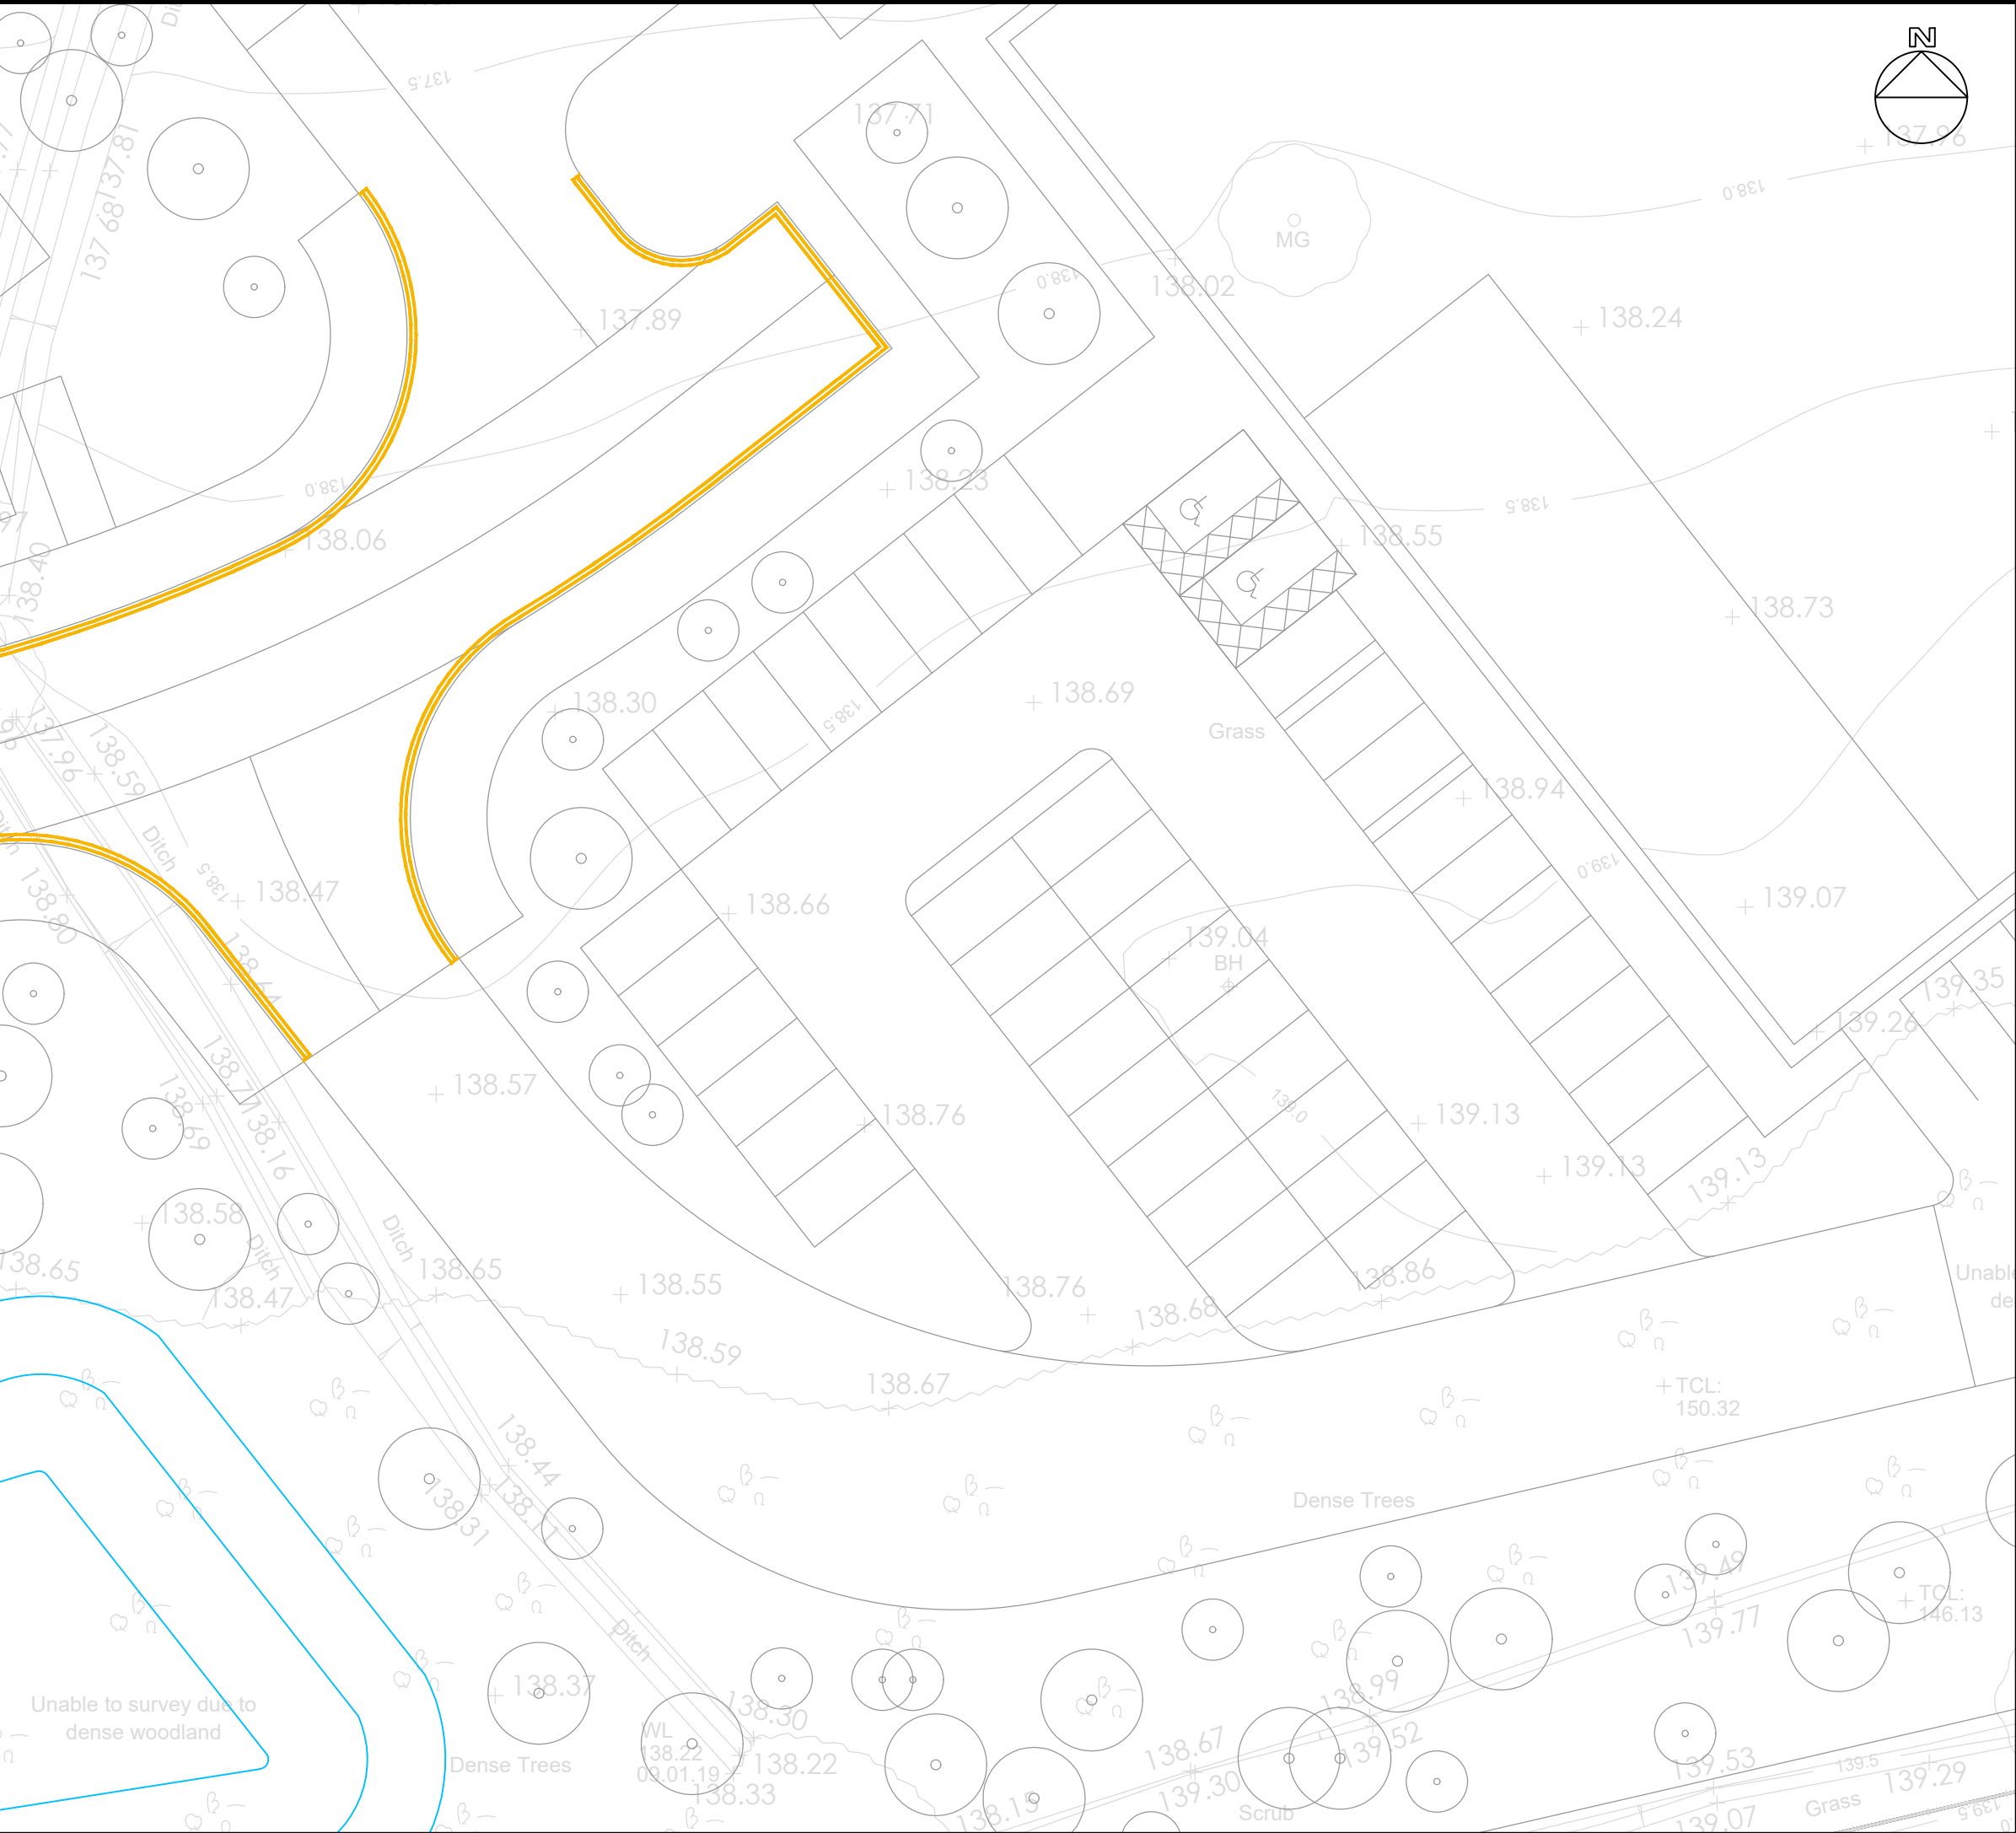

REV	DESCRIPTION	DATE	CHK	BY
-----	-------------	------	-----	----

Project
ROCKINGHAM
PLOT 2
BIRDWELL
BARNSELY

Drawing Title
PLOT 2
ON-PLOT YELLOW LINING GENERAL
ARRANGEMENT

INFORMATION

JPG

www.jpg.group
E admin@jpg.group | T +44 (0)113 263 1155

5419-JPG-ZZ-ZZ-DR-C-1610

S2

P01