


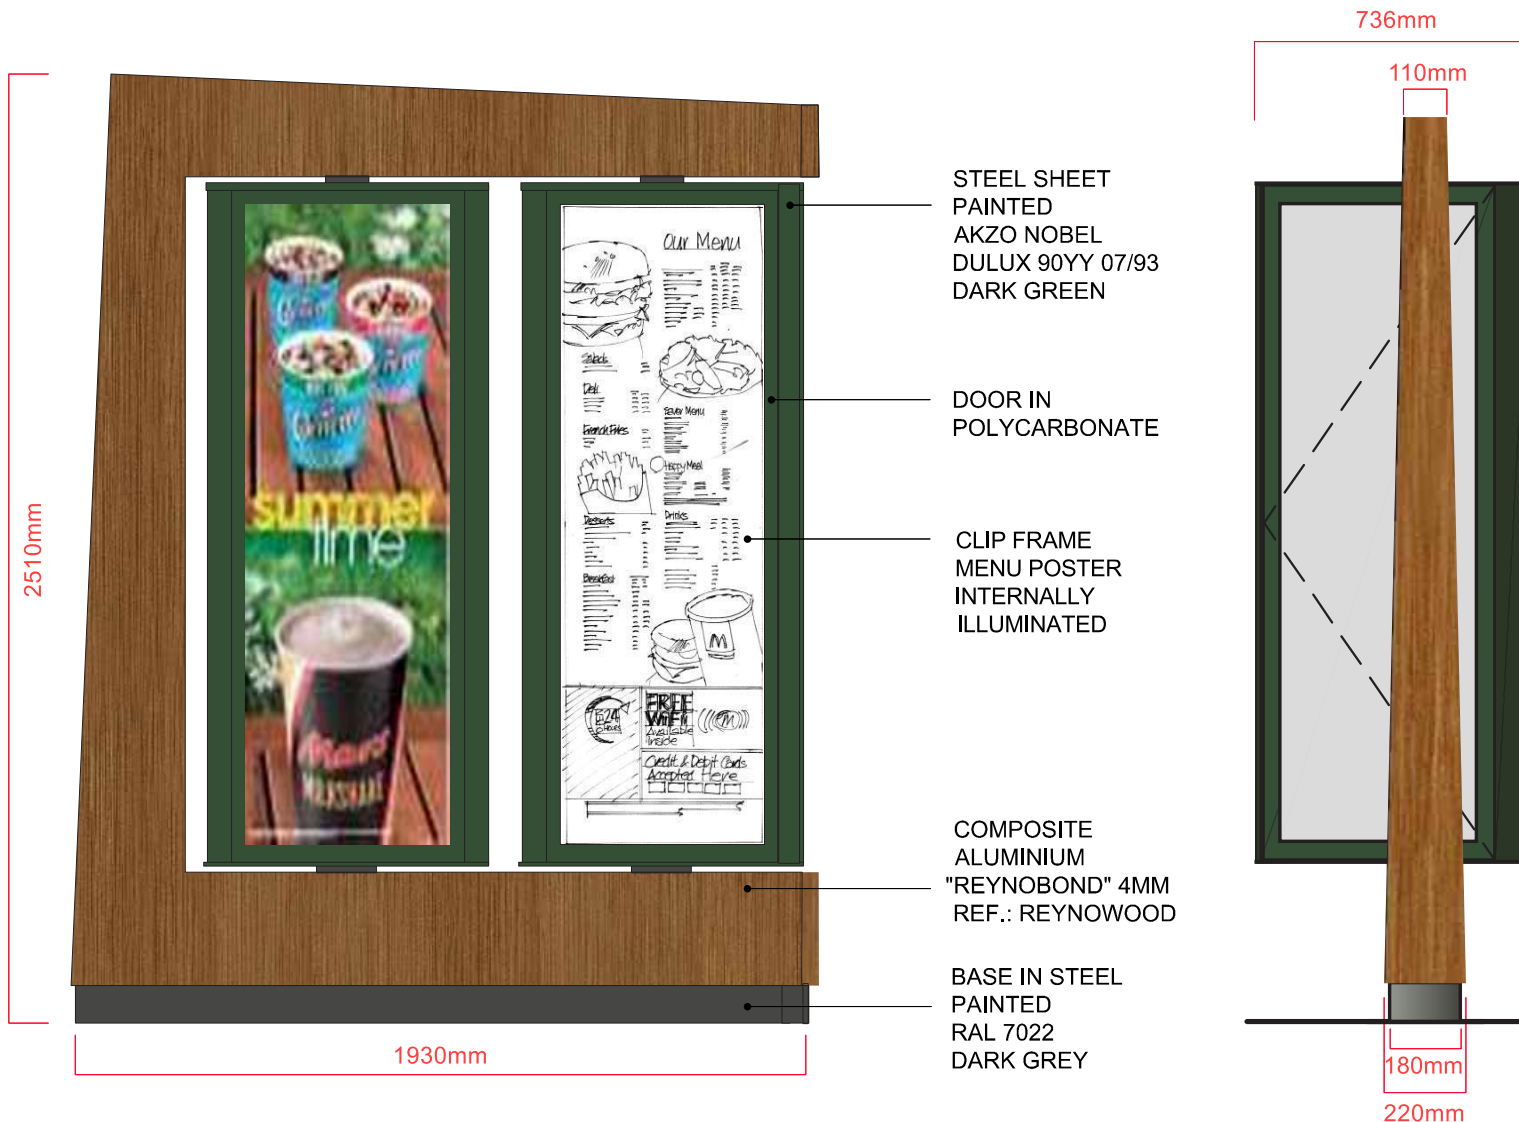

SECTION

