



PROPOSED SILO
SCALE ~ 1:50 @ A0

EXISTING STEEL LEAN TO STRUCTURE TO BE REMOVED AND A NEW 110m³ SILO INSTALLED WITH TANKER FILLING CAPABILITY.
 EXISTING BRICK RETAINING WALL TO BE REMOVED AND REPLACED WITH REINFORCED CONCRETE WALL CLOSER TO ROADWAY.
 FOUNDATIONS FOR SILO TO BE DESIGNED BY SPECIALIST CONTRACTOR.
 RETAINING WALL TO BE DESIGNED BY SPECIALIST CONTRACTOR.
 A NEW TRENCH WILL BE DUG FOR THE MATERIAL SUPPLY PIPE, THIS WILL BE CONCRETED OVER AFTER INSTALLATION.
 SEE DRAWING No. HZ-32 -00-00-017 FOR PROPOSED BLOCK PLAN SHOWING ELEVATION ARROW DIRECTIONS

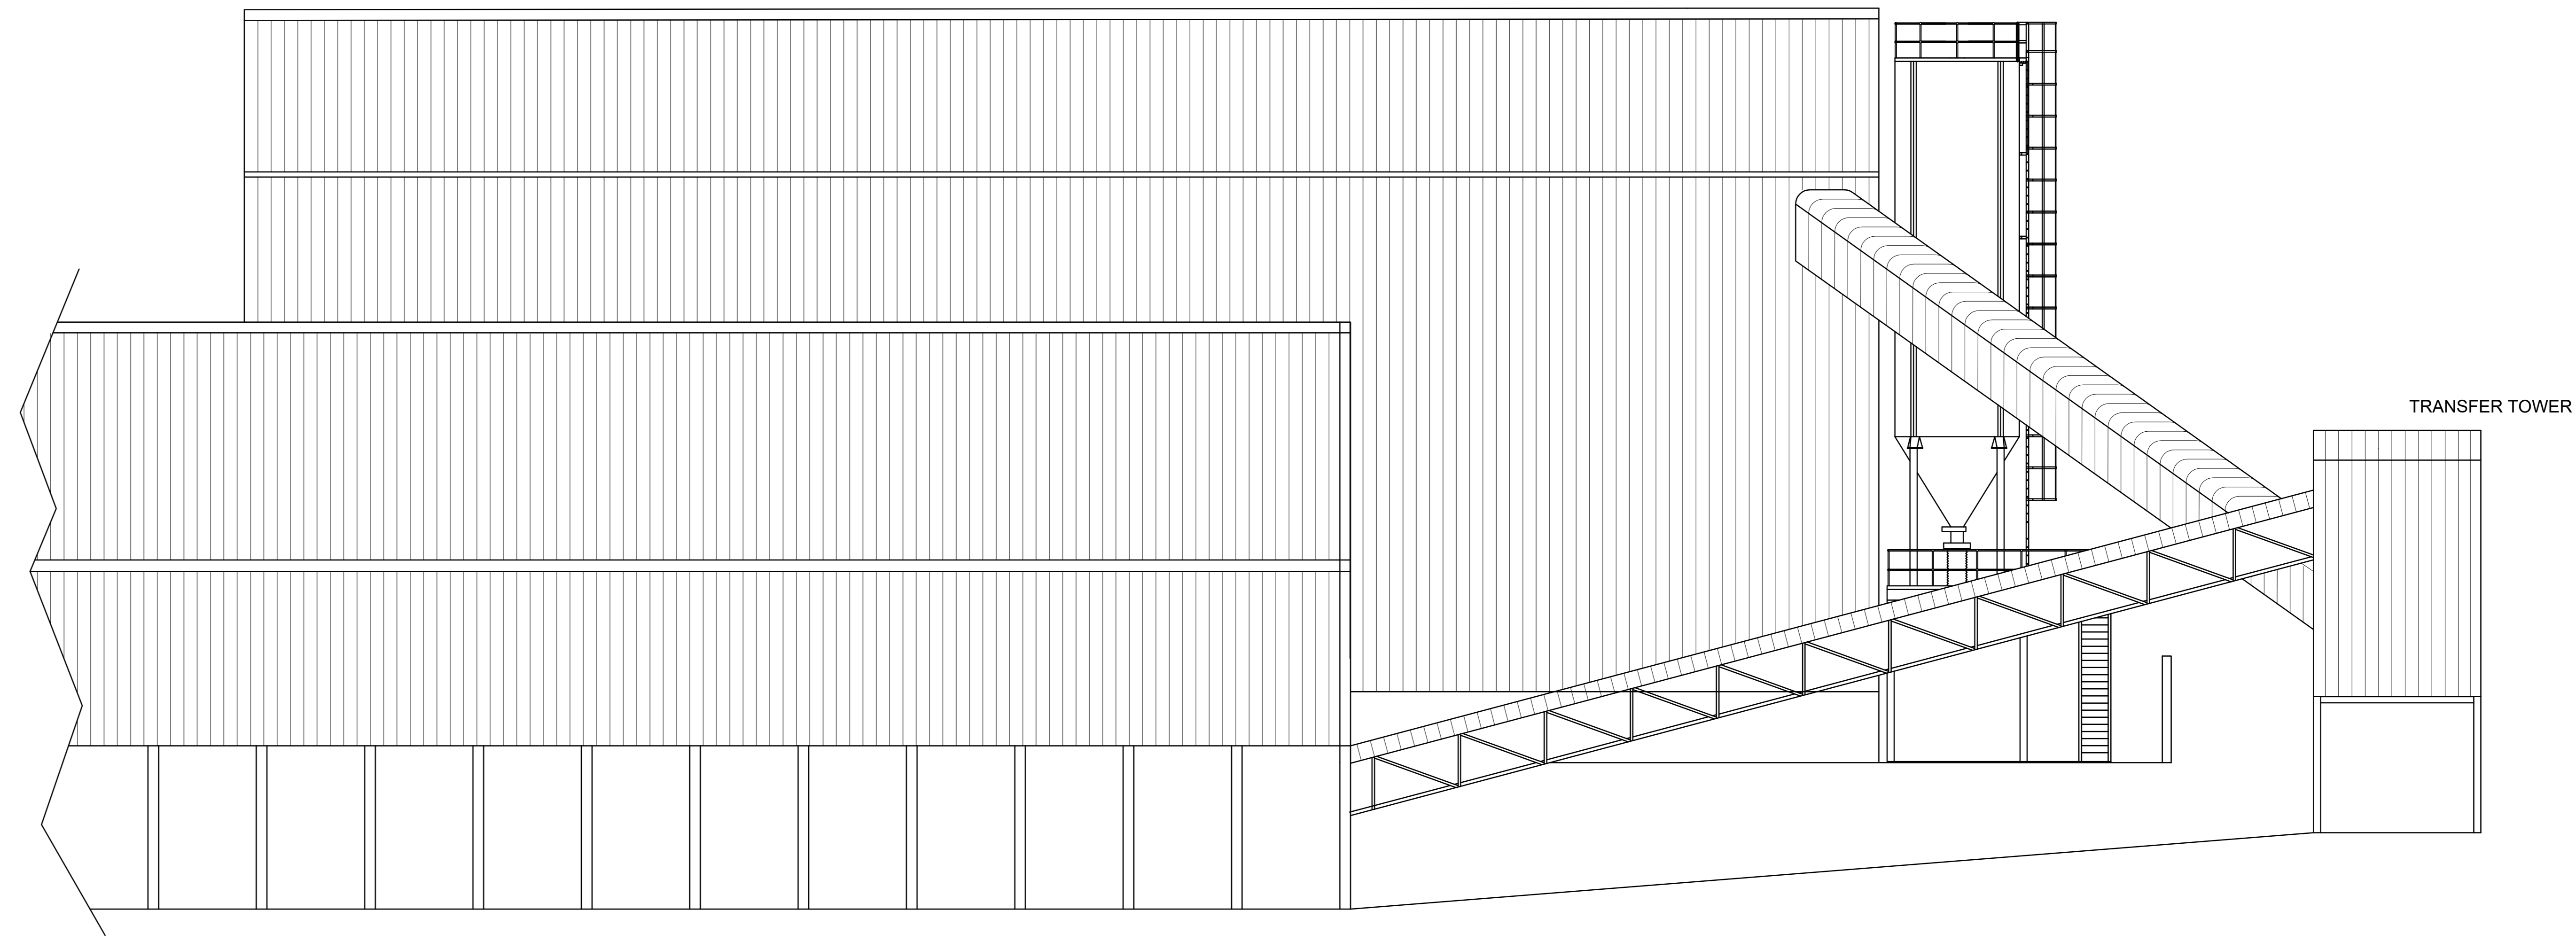

PROPOSED ELEVATION ON C

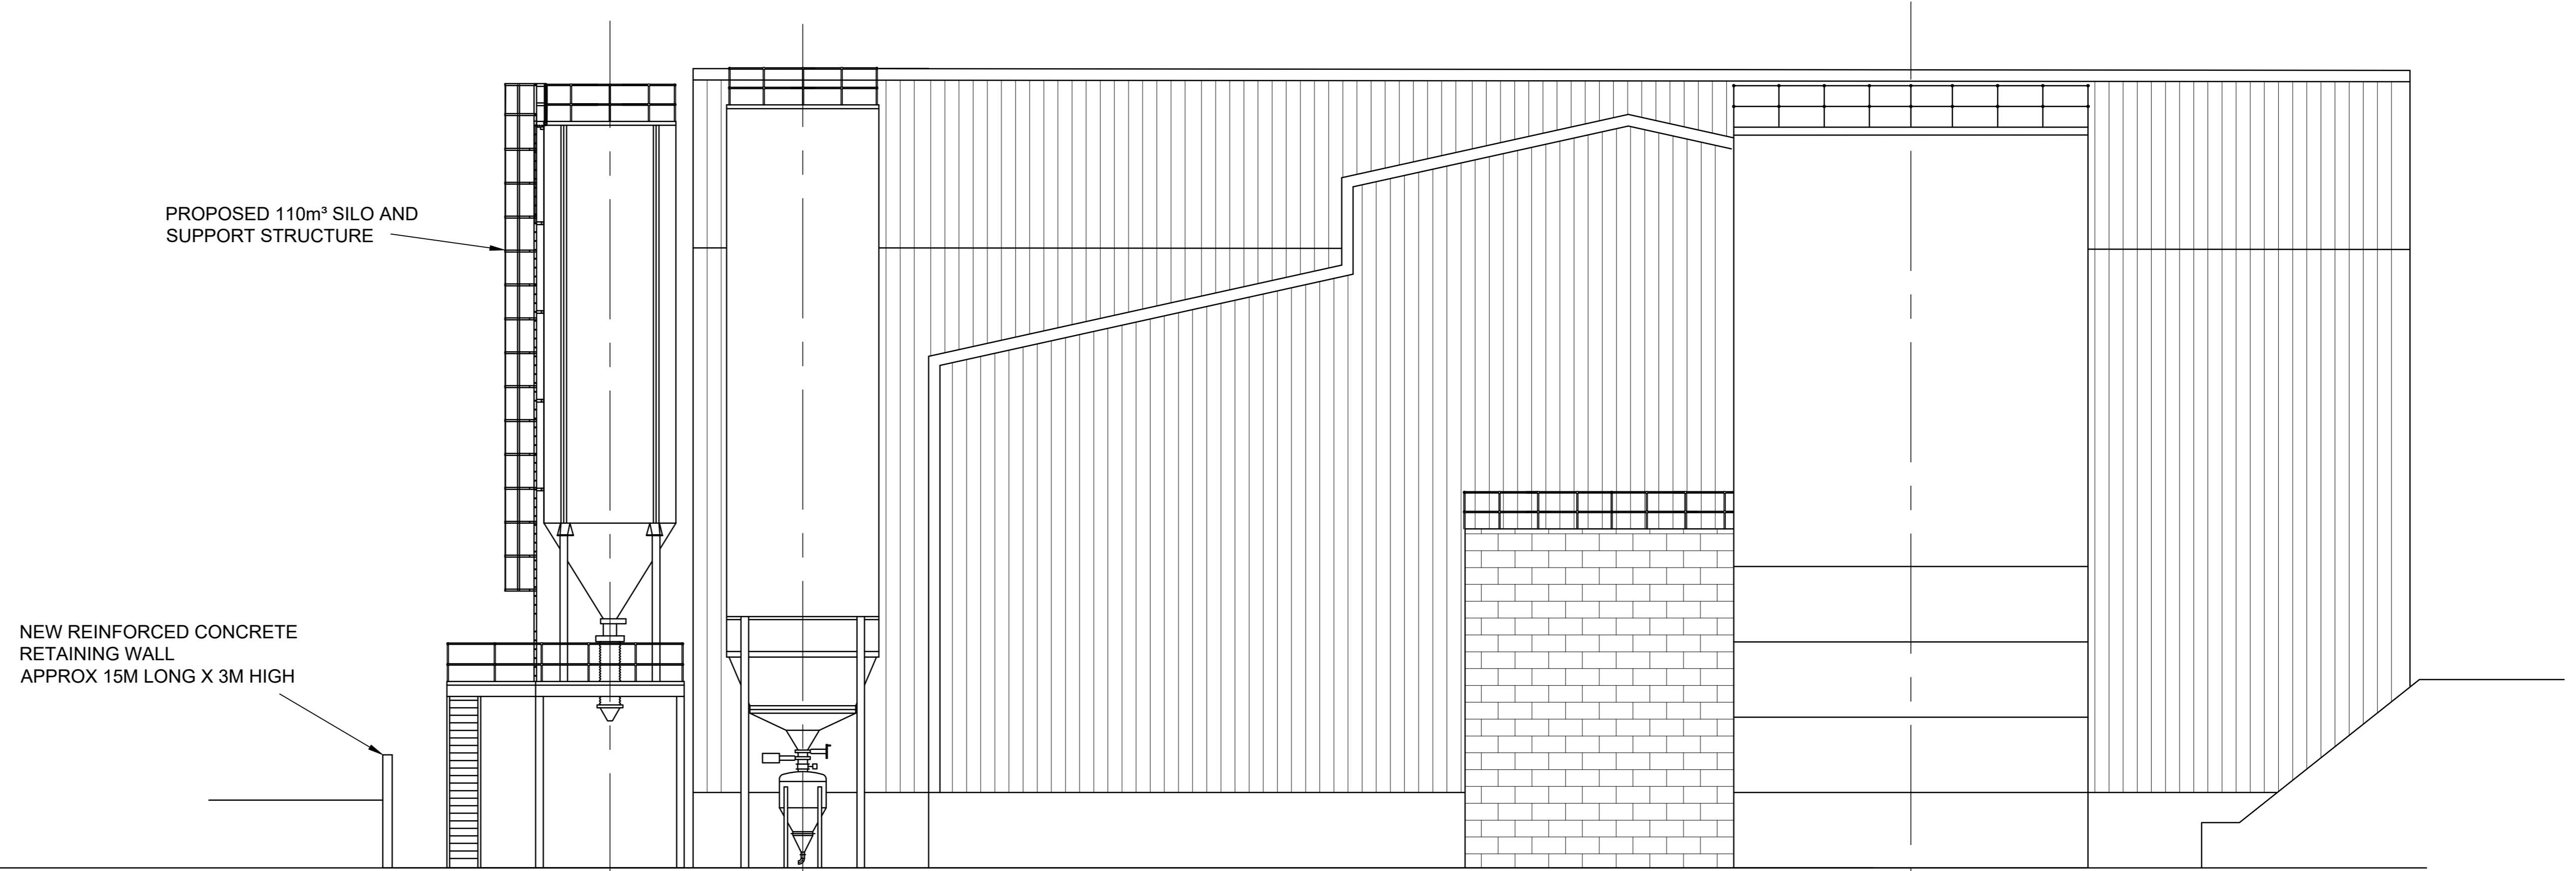

PROPOSED ELEVATION ON D

REVISION
A

FIRST ANGLE PROJECTION
DO NOT SCALE
IF IN DOUBT ASK

Copyright and Confidentiality Notice
 This drawing is the property of Hepworth Limited. Hepworth owns the copyright subsisting in this drawing. The contents of this drawing are confidential to Hepworth. Each article depicted herein is subject to design right protection. In accordance with the Copyright, Designs and Patents Act, 1988, neither the drawing, nor any article depicted herein, may be copied (in whole or in part) without the prior written consent of Hepworth. This drawing may not be used or disclosed to third parties without the prior written consent of Hepworth. Any copies of this drawing made with prior written consent of Hepworth must include this statement on the legend: "© Hepworth Limited XXXX". Any articles made to this drawing with the prior written consent of Hepworth must carry the legend: "Hepworth Limited - Design Right XXXX". Where XXXX is the current year.

SITE ADDRESS
 CANOVA CLAY LIMITED
 CROW EDGE
 SHEFFIELD
 S36 4HG



CANOVA CLAY LIMITED
 PROPOSED SILO FOR HAZLEHEAD
 SITE
 PROPOSED ELEVATIONS ON C AND D
 SCALE ~ 1:100 @ A0

DRAWN	ROB PHILPOT	DATE	26/3/26
CHECKED	XXX	APPROVED	XXX
SCALE AT A0	1:100	SECTION	
DRG No.	HZ-32-00-00-019	REVISION	A