
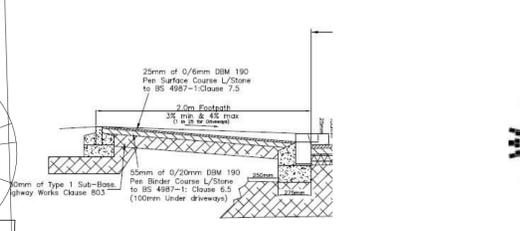
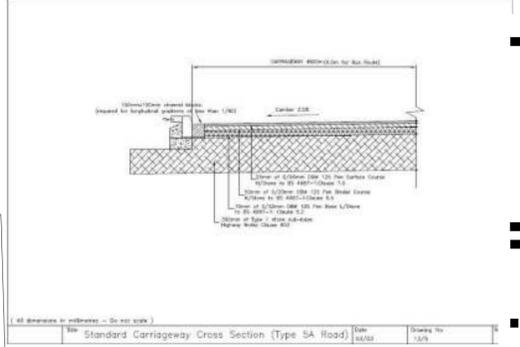


- TYPE 5A ROAD-
25MM SURFACE COURSE
50MM BINDER COURSE
70MM BASE COURSE
390 TYPE 1 SUB-BASE
- FOOTWAY -
25MM SURFACE COURSE
100MM BINDER COURSE
150MM SUB-BASE
- HARD MARGIN -
60MM BLOCKS,
35MM SAND
100MM CONCRETE
150MM SUB-BASE

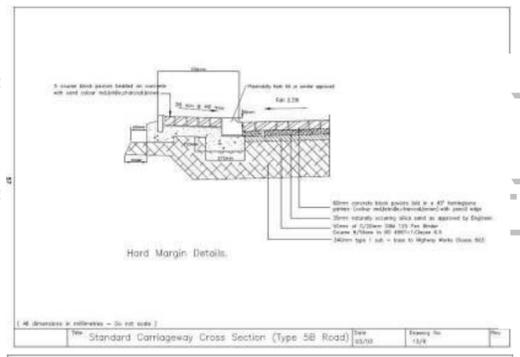

Rev	Description	Date

C ARMITAGE
PROPOSED DORMER BUNGALOW
TOWERSTREET
BARNSELY

SITE PLAN

Project number 2127

Date 06/2021

Drawn by Author

Checked by Checker

P02

Scale 1 : 100

