









A ONE x new double-sided, double legged post sign. Through lights to illuminate.
Size 6m x 1845mm. Panel sizes, 1.6m x 1.3m, 1.6m x 1.2m H.A.G 1.2m



C ONE x new Set of signwriting to apex
Size 2830mm x 1.2m. H.A.G 5m

The
FULL HOUSE
PUB & CARVERY

E ONE x new fascia with penneza letters, illuminated by trough light
Panel Size 6m x 700mm. H.A.G. 3m



F ONE x new Amenity board.
Size 700mm x 1.3m. H.A.G 1.2m



G ONE x car park disclaimer sign.
Panel Size 400mm x 400mm. H.A.G 1.5m




1:20 @ A3

srsigns Limited


THE FULL HOUSE. BARNSLEY STAR 14.7.16. 6236-planning page 1 AH

PRINTED COLOURS MAY NOT SHOW TRUE REPRESENTATION THIS DRAWING SHOULD NOT BE REPRODUCED UNLESS BY EXPLICIT CONSENT SR SIGNS LIMITED, 5112 STREETS, SHELTON, LEEDS LS17 7JG

B ONE x new apex sign
Size 5m x 2m. H.A.G 5m

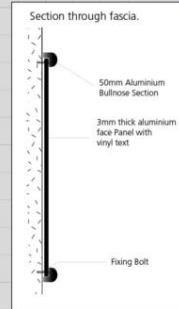

J ONE x new large amenity sign.
Size 1.4m x 1.2m. H.A.G 1m

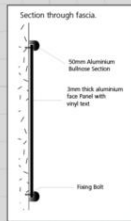

K ONE x new transome sign.
Size 1.2m x 250m. H.A.G 2.8m



D SIX x new LED Floodlights.
H.A.G 5m x 4.6.8m x 2.



H TWO x new Up/down lights.
H.A.G 1.8m.



I ONE x new sign/written amenity detail.
Size 5m x 110mm. H.A.G 2.8m

• REAL ALES • HOME COOKED FOOD SERVED ALL DAY EVERYDAY •

1:20 @ A3

srsigns Limited

THE FULL HOUSE. BARNSLEY STAR 14.7.16. 6236-planning page 2 AH

PRINTED COLOURS MAY NOT SHOW TRUE REPRESENTATION THIS DRAWING SHOULD NOT BE REPRODUCED UNLESS BY EXPLICIT CONSENT SR SIGNS LIMITED, 5112 STREETS, SHELTON, LEEDS LS17 7JG



srsigns
Limited

THE FULL HOUSE. BARNSELY. STAR. 7.12.15.DG 6236-Scheme p3 (DG 1.2.16) (DG 23.5.16)

PRINTED COLOURS MAY NOT SHOW TRUE REPRESENTATION THIS DRAWING SHOULD NOT BE REPRODUCED UNLESS BY EXPRESS CONSENT SR SIGNS LIMITED 0112 2598266 info@sr-signs.co.uk

SCHEME SIGNS NIGHTSHOT EXISTING

ITEM A. ONE x new double sided, double legged post sign. Trough lights.
ITEM B. ONE x new apex sign.
ITEM C. ONE x new signwritten letters to apex.
ITEM D. SIX x new flood lights.
ITEM E. ONE x new fascia sign to rear. Trough light.
ITEM F. ONE x new amenity board.
ITEM G. ONE x new car park disclaimer.
ITEM H. TWO x new up/down lights.
ITEM I. ONE x new signwritten amenity detail to Fascia area above patio doors.
ITEM J. ONE x new Large Landscape amenity board.
ITEM K. ONE x new welcome sign.

LEGEND:
■ GOLD FINISH
■ BLACK PANELS / TIMBERS
■ 10 B 15 BUILDING
 LETTERSTYLE: OPTIMA

srsigns
Limited

THE FULL HOUSE. BARNSELY. STAR. 14.9.15.DG 6236-Signs DG (23.11.15 DG) (4.12.15 DG) (7.12.15 DG)(23.5.16 DG)

PRINTED COLOURS MAY NOT SHOW TRUE REPRESENTATION THIS DRAWING SHOULD NOT BE REPRODUCED UNLESS BY EXPRESS CONSENT SR SIGNS LIMITED 0112 2598266 info@sr-signs.co.uk