

Front Elevation




Louvres to reduce wind at front door

0.60 m

3.55 m

Width to match existing front protrusion

Rear Elevation

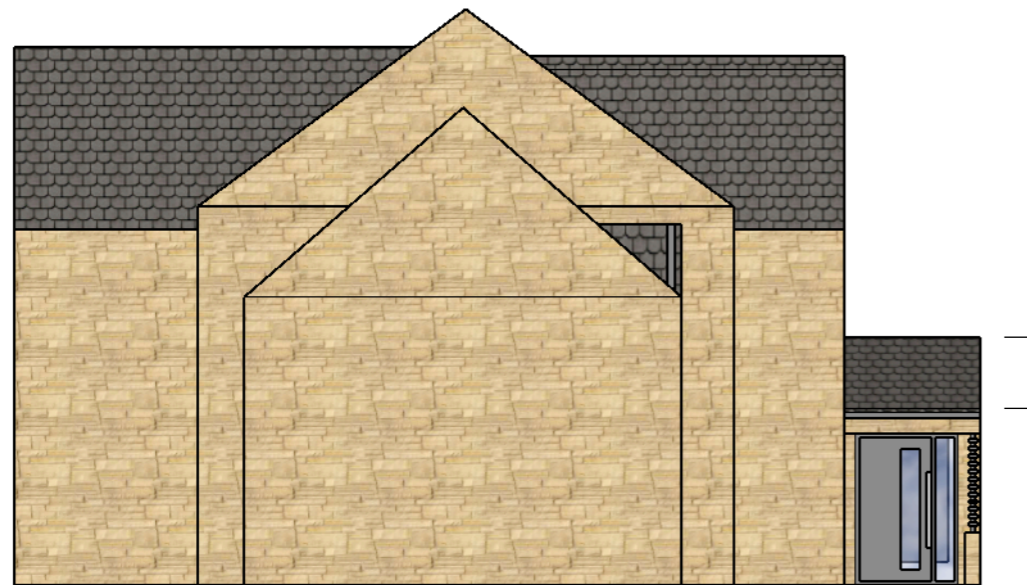


Roof light on S facing roof slope

2.35 m

3.30 m

1.80 m

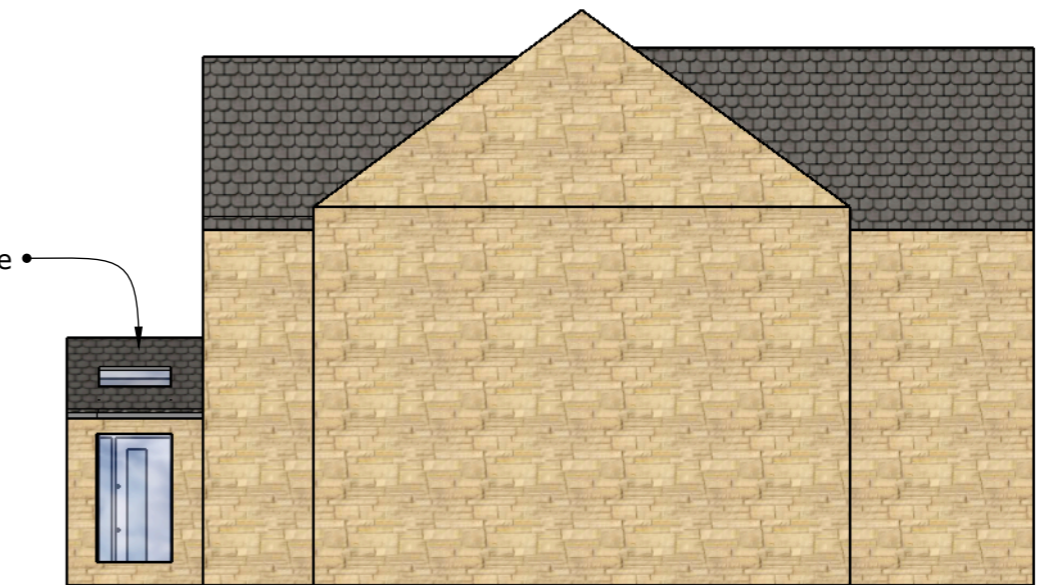

1.80 m

**Notes**

External materials to match existing where possible.  
 Window frames to be anthracite grey to match existing.  
 Roof cladding to be finished in anthracite grey material similar to existing fascia colour.  
 Window frames to match existing window frames.

Scale  
1:100