
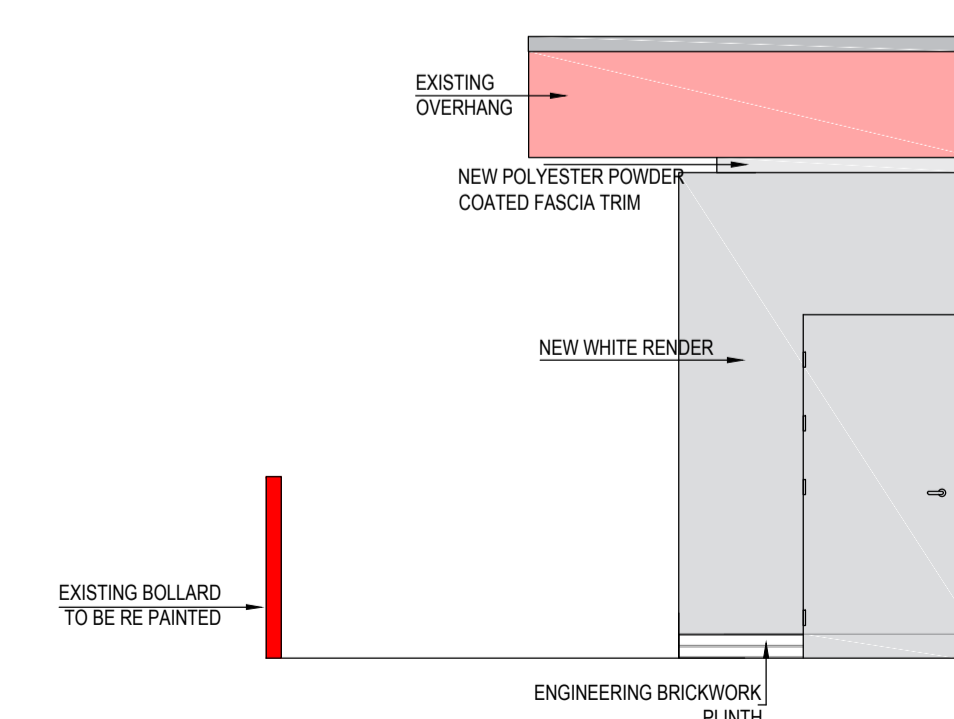
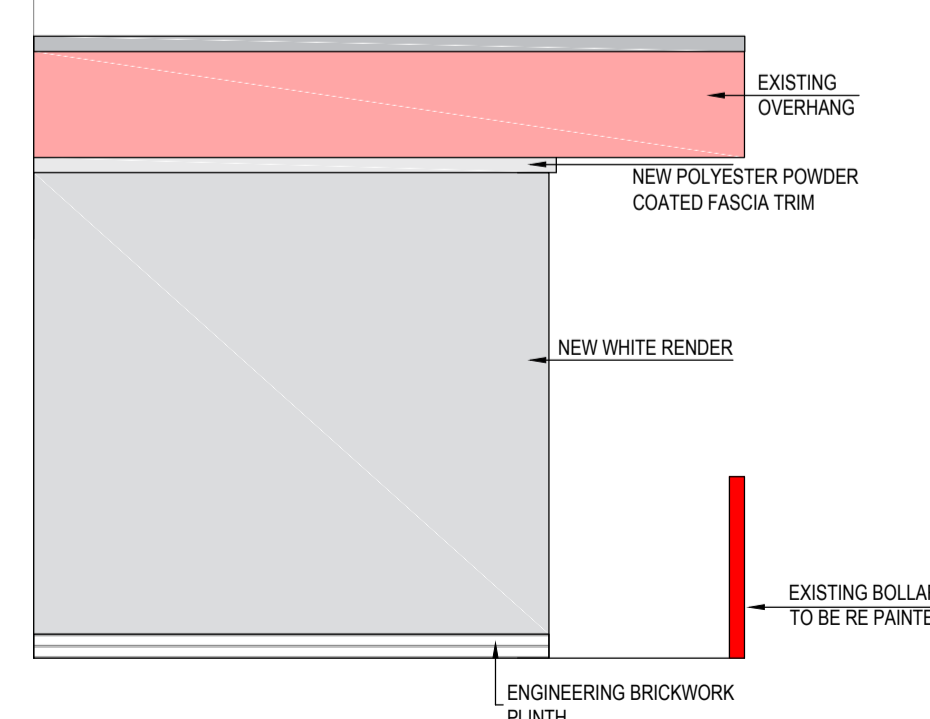
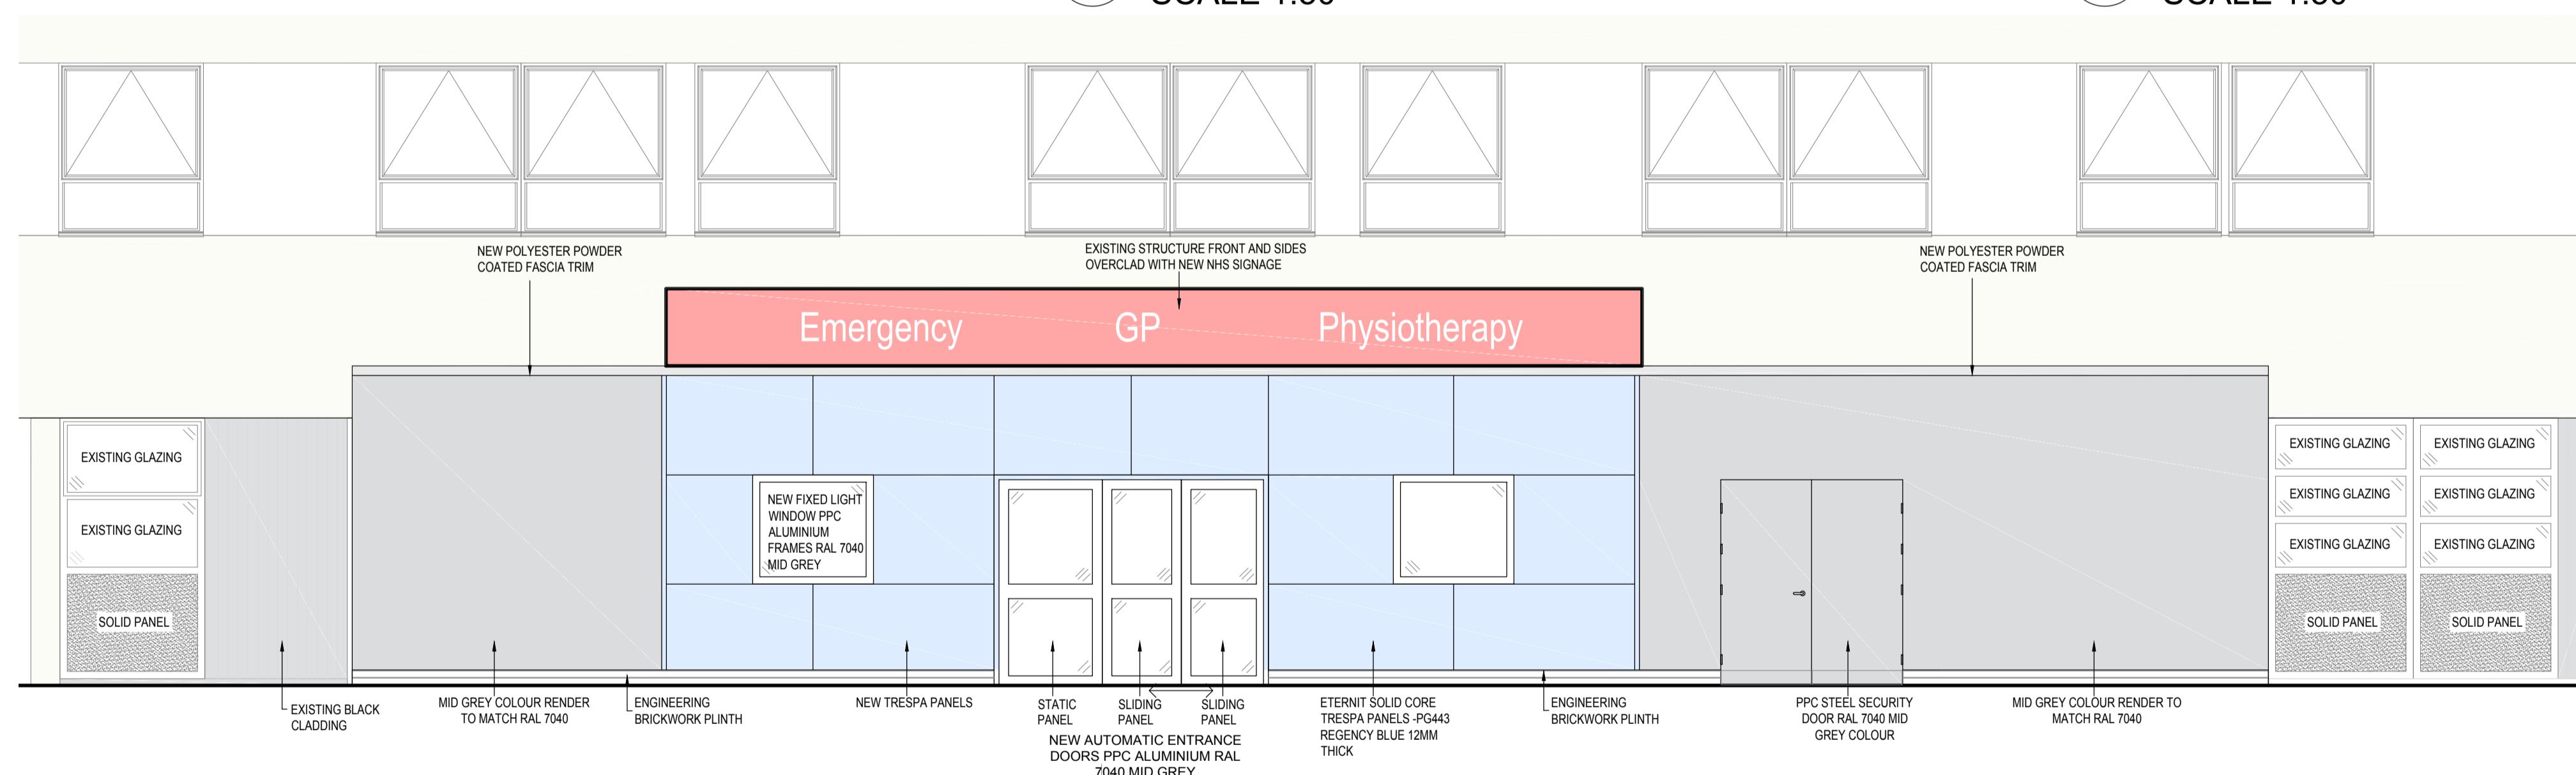
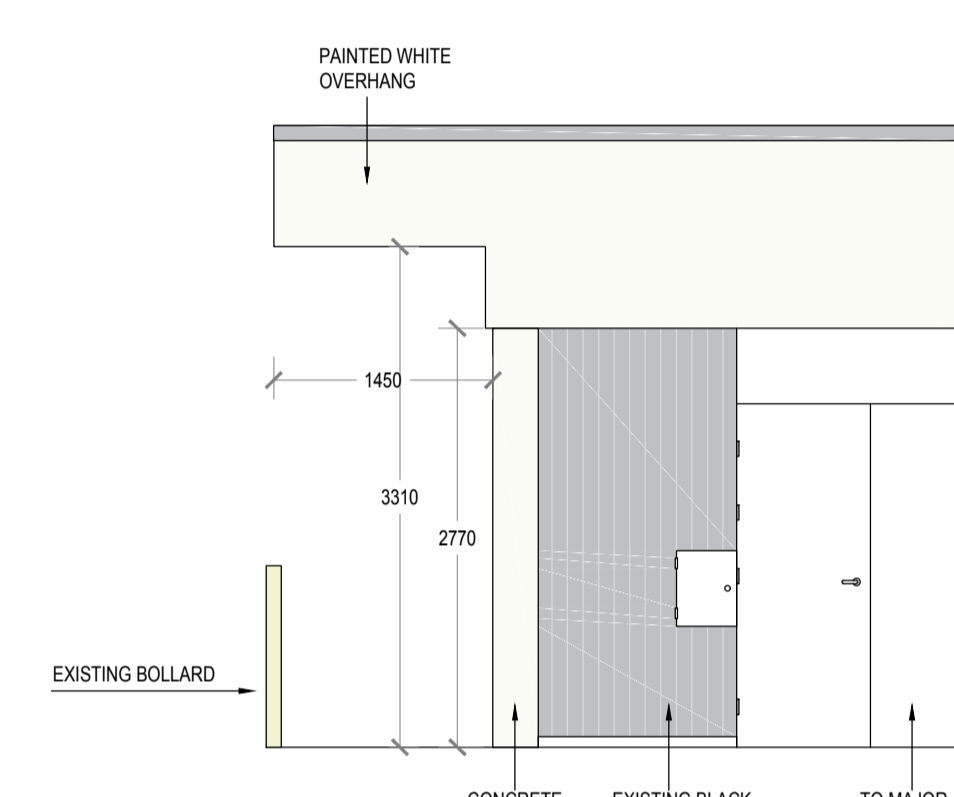
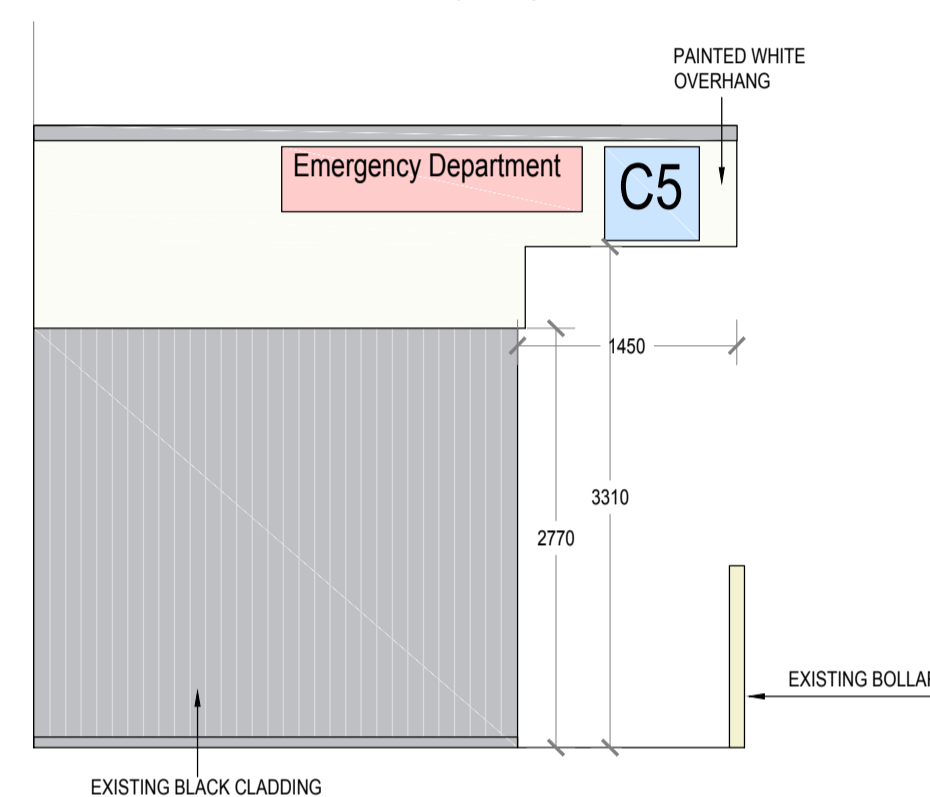


drawing status

drawn by	KE	size	scale	1:50
notes		status	rev	date
Additional window and signage notes added		P	A	24.07.17

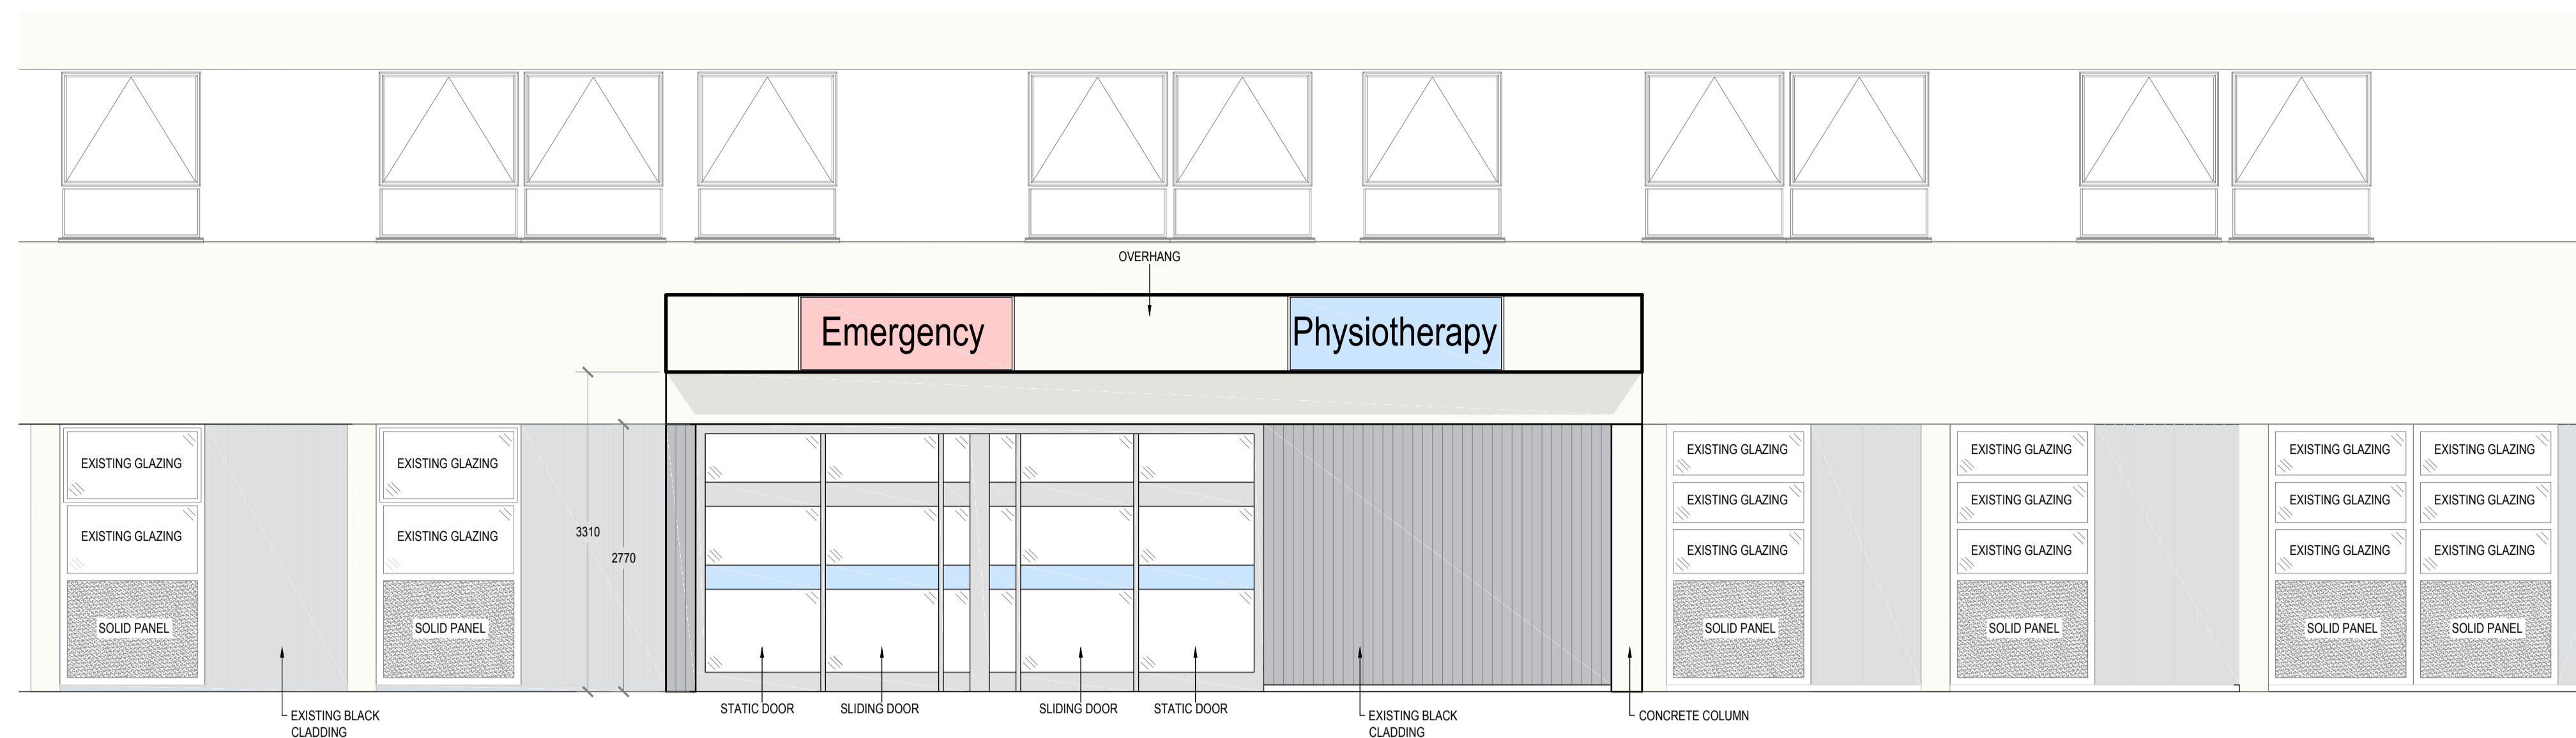

client

BARNSELEY HOSPITAL NHS FOUNDATION TRUST

project title

PRIMARY CARE STREAMING SCHEME

project no

170-20

drawing title

EXISTING AND PROPOSED ENTRANCE ELEVATIONS

drawing no

(0-100)01

status

P

revision

A