




Detail 1. Section AA  
1:20

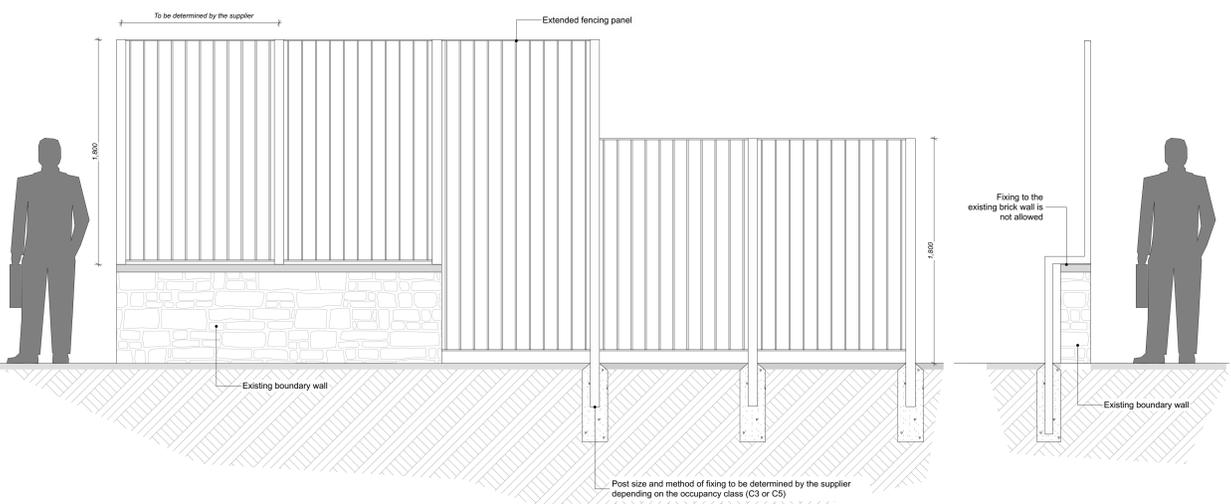

Detail 2. Fencing types F01 and F02  
1:20

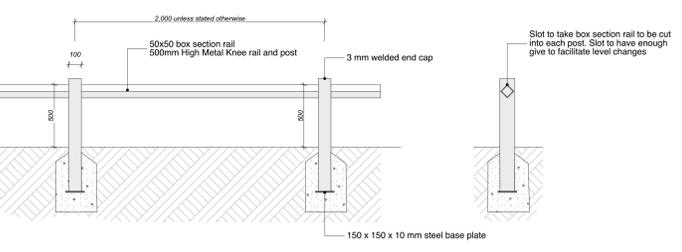

Detail 3. Railing Type F03  
1:20

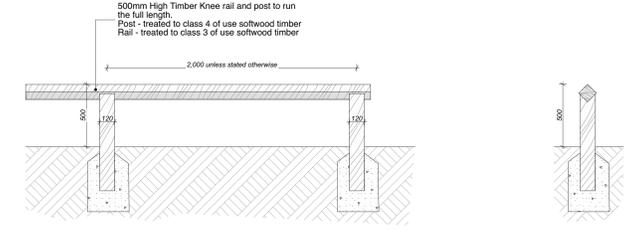


Detail 4. Railing Type F04  
1:20



Detail 5. Kissing gate. Ref to manufacture's installation instructions  
1:4.36

Dual Adjustment K Barrier

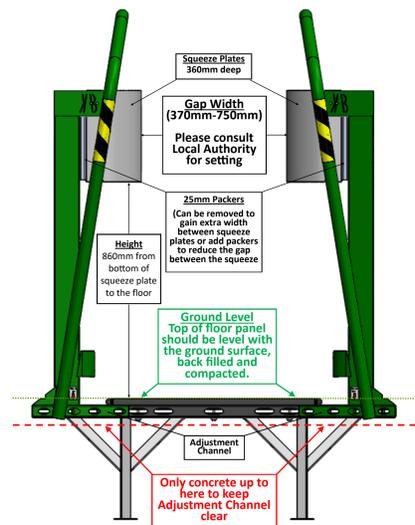


Secure A Field Ltd, Bottom Merrill Grange, Mill Lane, Belton, Loughborough, LE12 9UJ




Patent No: GB2392192  
Registered Design Nos: 3013060, 3021137

Detail 6. K-barrier  
1:10

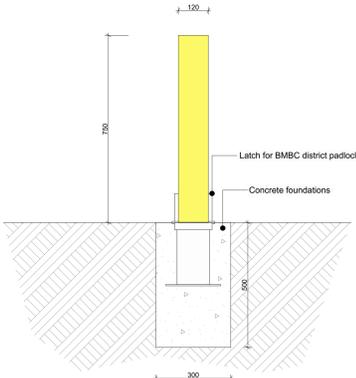


Detail 8. Removable bollard  
1:10

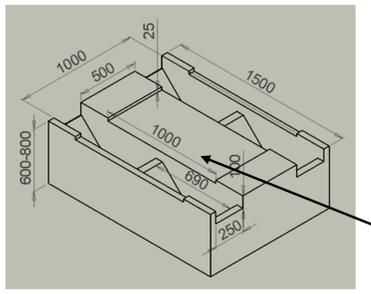

Detail 7. K-barrier. Excavation plan  
1:20

This document is © Bond Bryan Architects Ltd. If in doubt ASK. Drawing measurements shall not be obtained by scaling. Verify all dimensions prior to construction. Immediately report any discrepancies on this document to the Originator. This document shall be read in conjunction with associated models, specifications and related consultant documents.

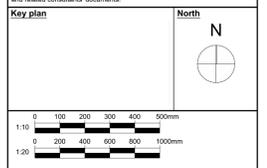

Rev	Description	Drawn	Checked	Date
P01	First issue, Stage 4 issue	AF	SR	10/02/2025

**B**  
BOND BRYAN  
info@bondbryan.co.uk  
www.bondbryan.co.uk

**Barnsley Metropolitan Borough Council**  
Barnsley Metropolitan Borough Council  
Currie & Brown

**Barnsley Levelling Up Fund**  
Youth Zone Activity Park

**Landscape details. Hard**

Originator project ref 2304B	Purpose of issue For information
Scale(s) 1:20, 1:10	Revision description Preliminary
Paper size A0	Project originator volume level type rate number BALU-BBA-YAP-XX-DR-L-7001

revision  
P01