





↕ B

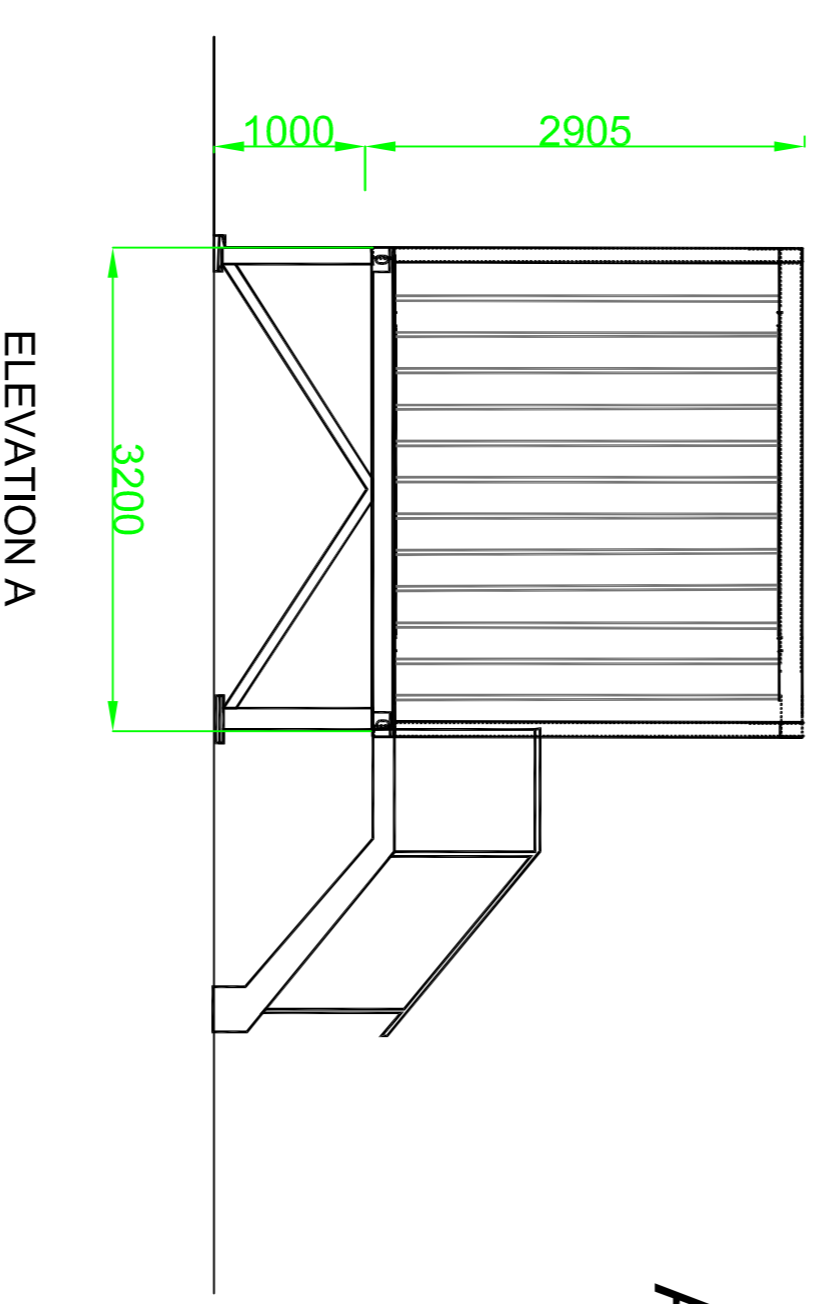

↔ A

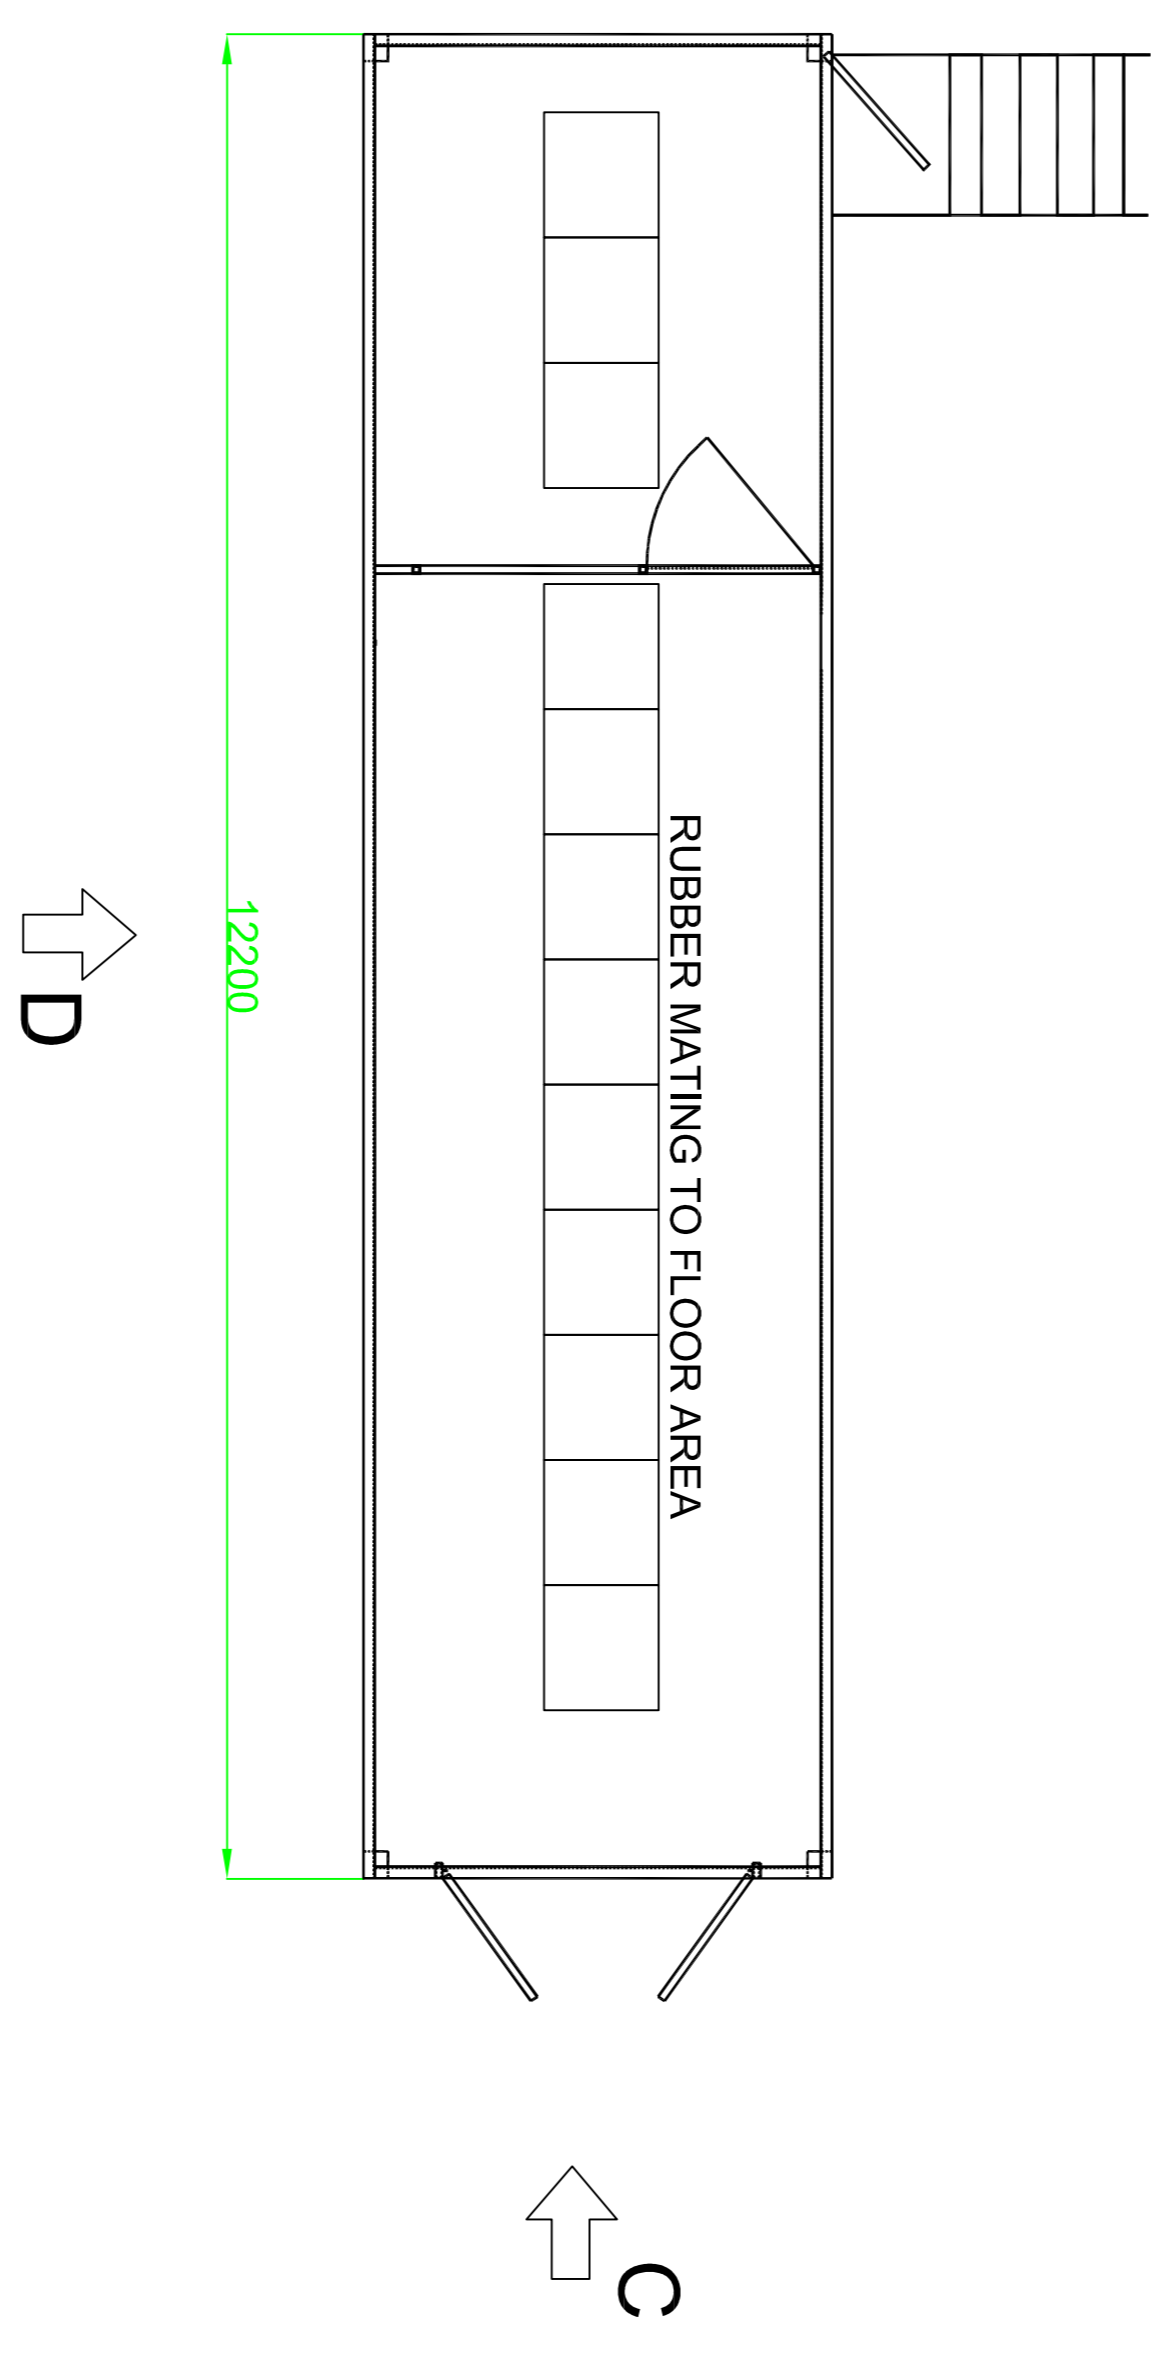

↔ C

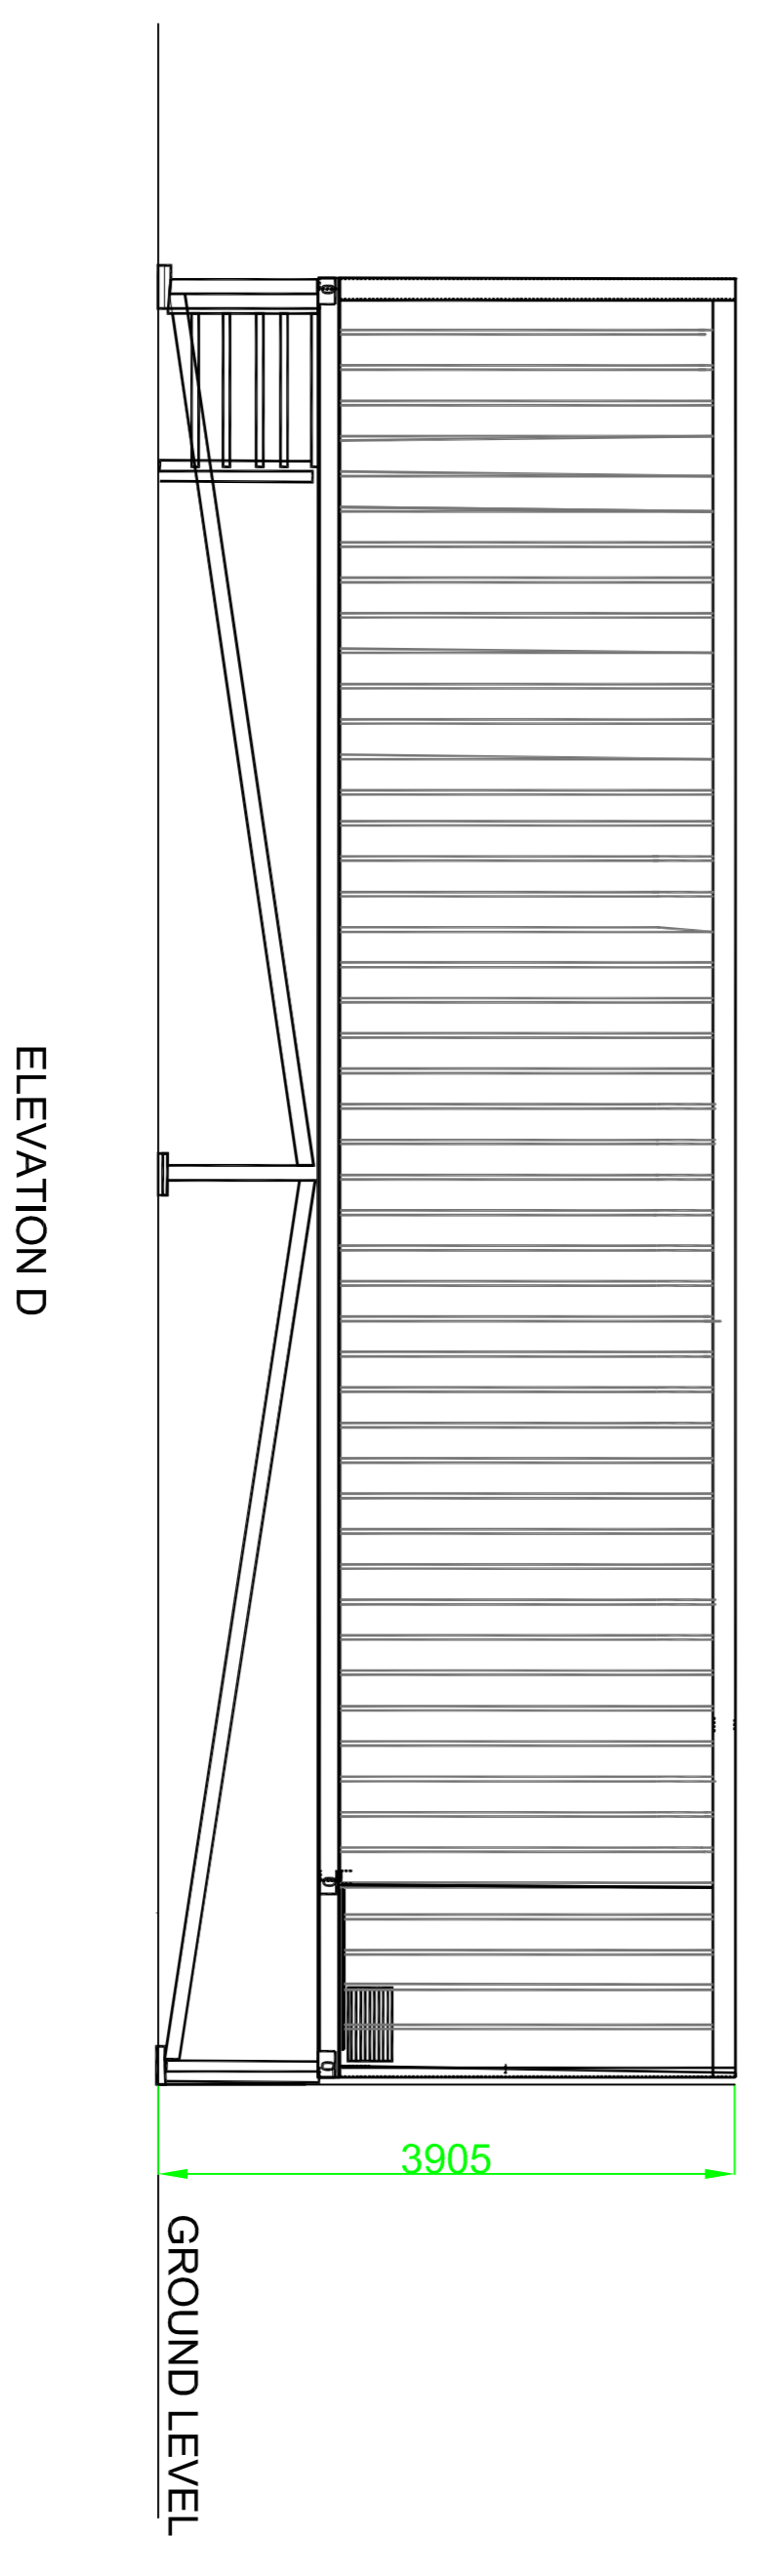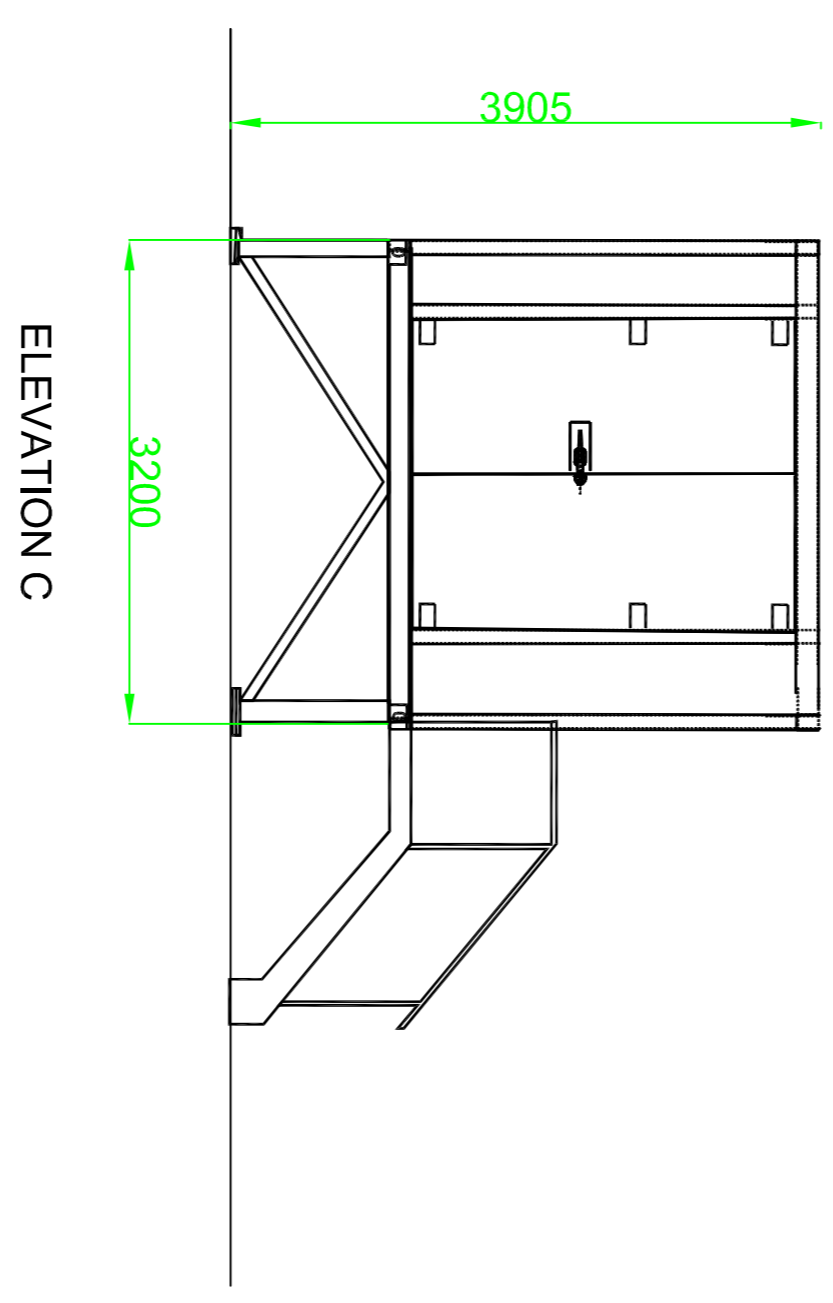

0m

5m

Scale

SCALE	1:50 @ A1												
DATE	05/08/16												
DRAWN	KC/MM												
CHECKED	AJ												
APPROVED	GJ												
BARNSELEY (GRID REFERENCE : SE319081)													
12.2m SWITCHGEAR CONTAINER													
ISSUE	DATE	ISSUE	DATE	ISSUE	DATE	ISSUE	DATE	ISSUE	DATE	ISSUE	DATE	ISSUE	DATE
BASED ON CIAT DWG NO: DS04											ISSUE	DATE	CLIENT
A											06/09/16	PEAK POWER CONNECTIONS LIMITED	
G000237-1007-A_D06													

