


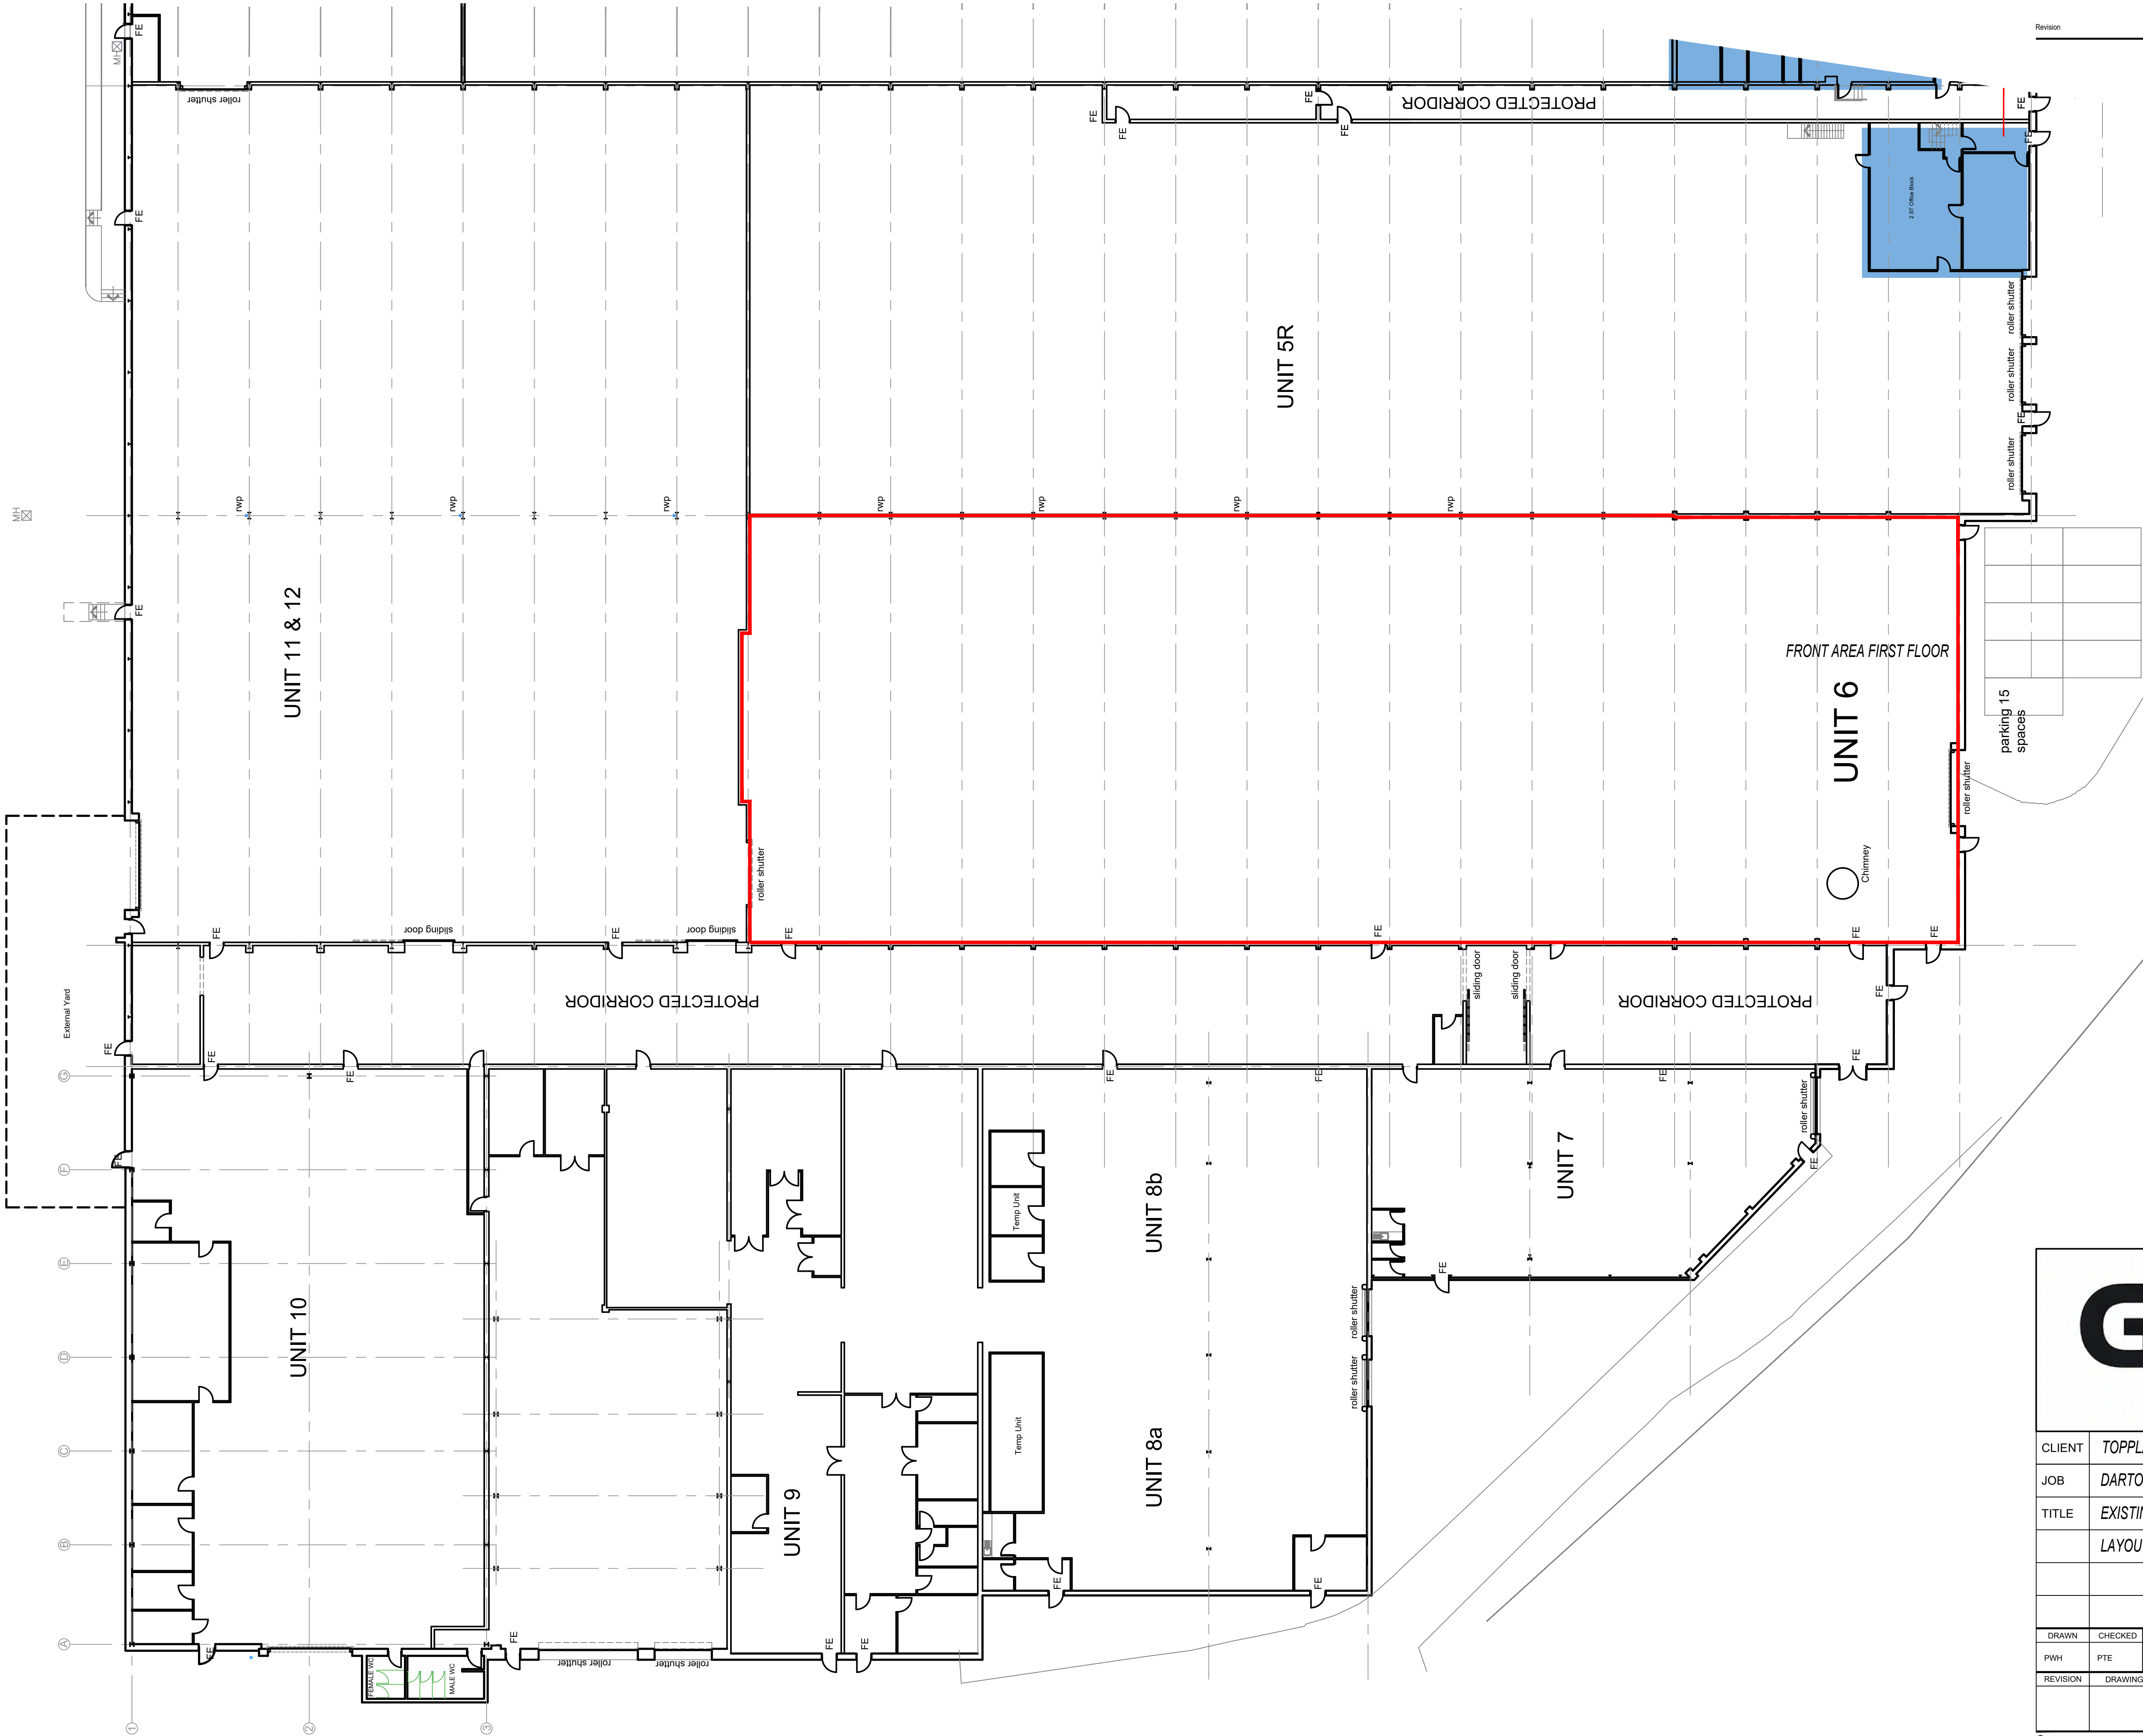



CLIENT	TOPPLAY LIMITED				
JOB	DARTON BUSINESS PARK				
TITLE	EXISTING GROUND FLOOR				
	LAYOUT OF UNIT 6				
DRAWN	CHECKED	DATE	SCALE		
PWH	PTE	JULY 2026	A3 ISSUE: 1:400	A1 ISSUE: 1:200	
REVISION	DRAWING STATUS			DRAWING NUMBER	
				1000-16	