


**PLAN REFERRED TO:  
BARNSELY**

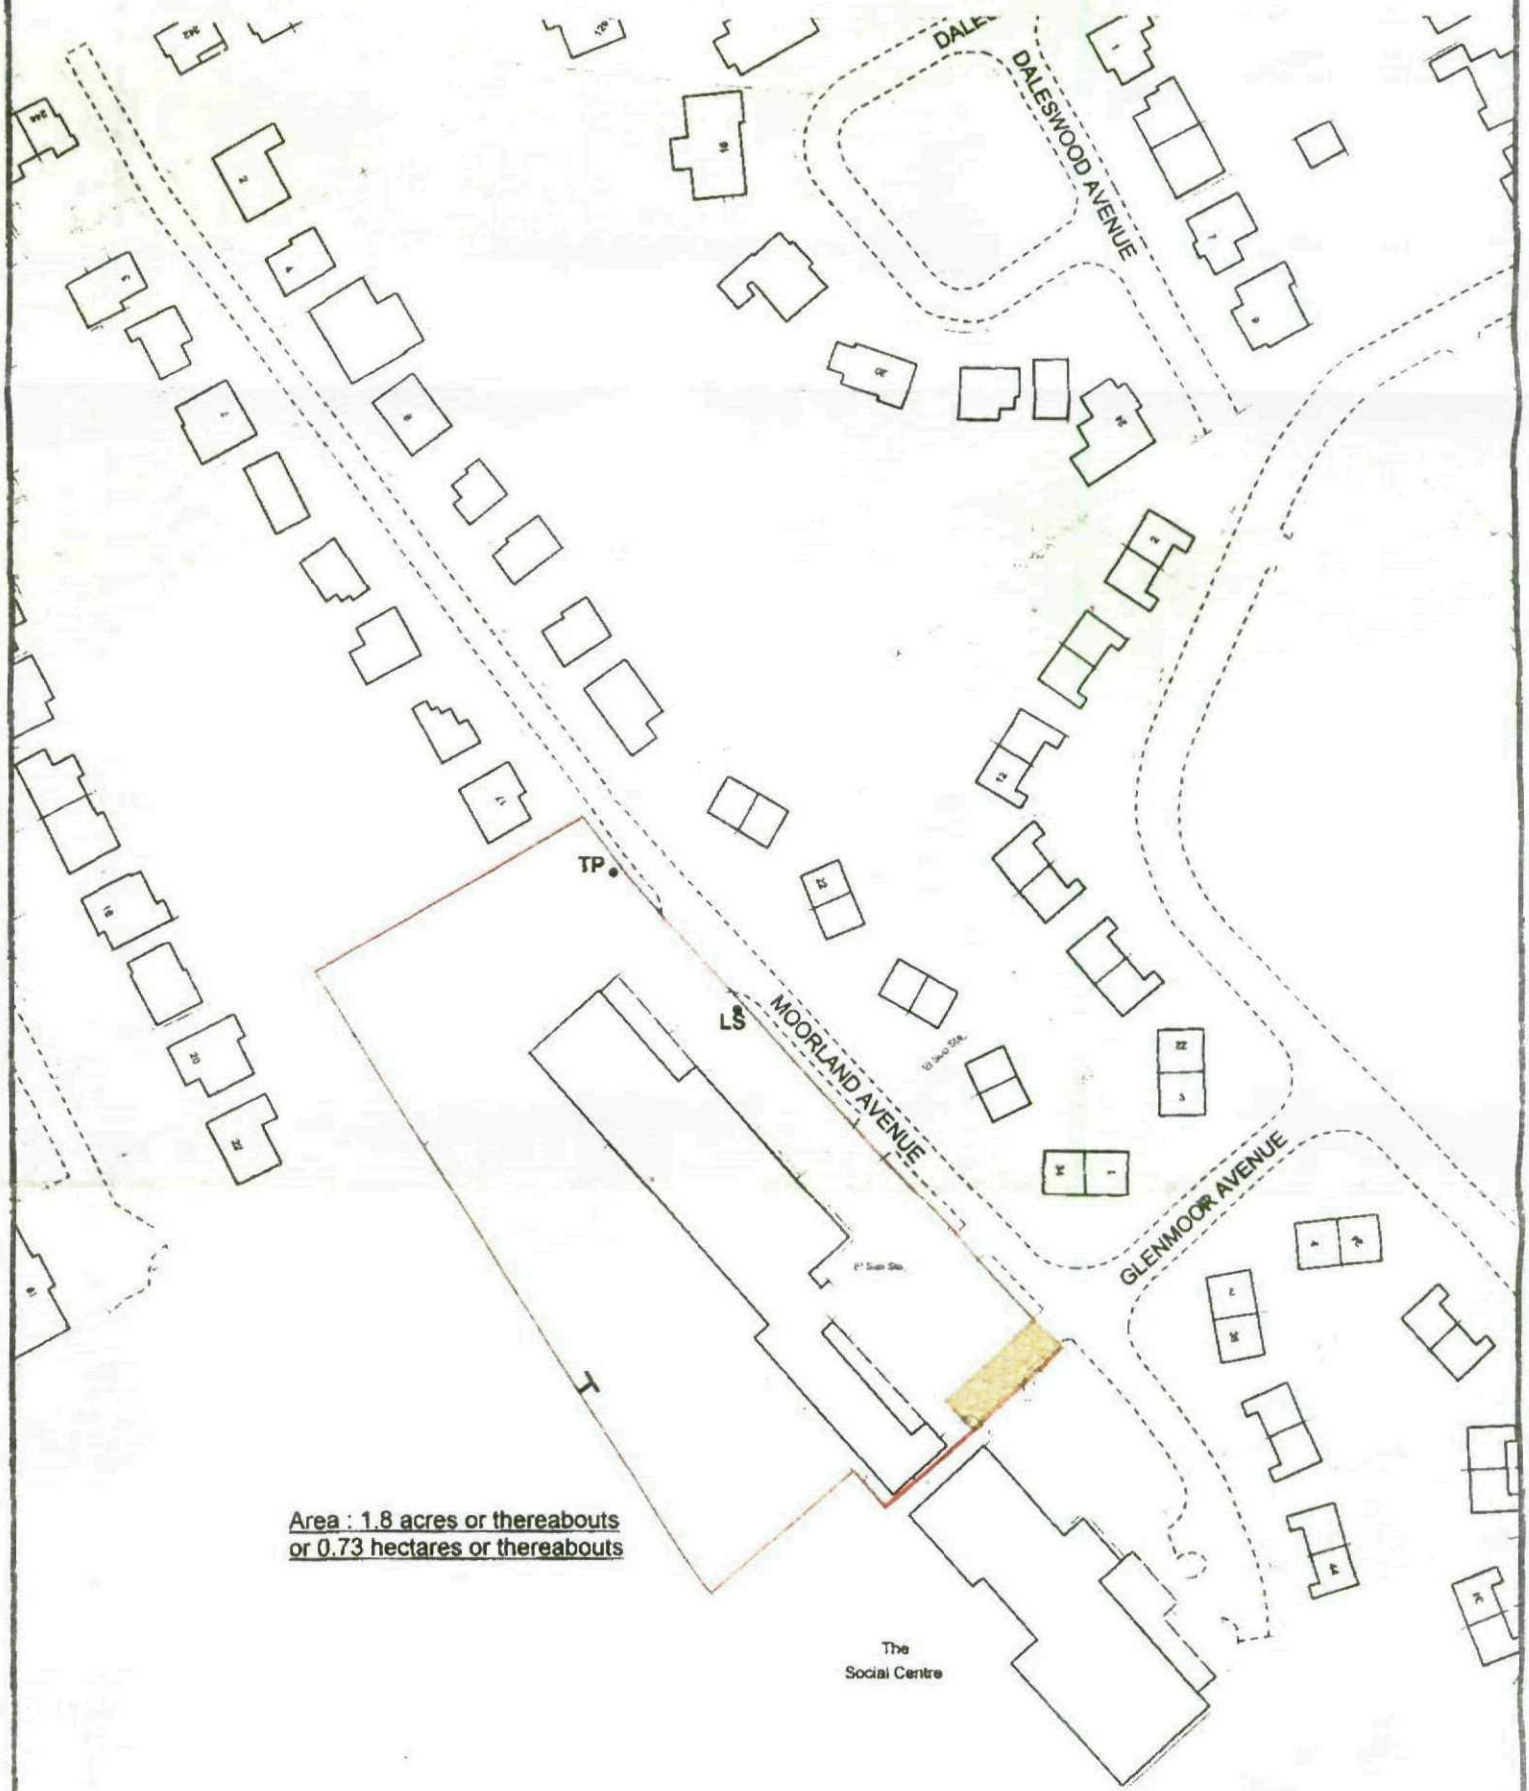

Area : 1.8 acres or thereabouts  
or 0.73 hectares or thereabouts

**NPS BARNSELY LTD**

PO BOX 634  
BARNSELY  
SOUTH YORKSHIRE S70 9GG  
TEL: 01226 774605  
FAX: 01226 774399  
EMAIL: enquiries@nps.co.uk

Reproduced from the Ordnance Survey mapping  
with the permission of Her Majesty's Stationery  
Office. © Crown Copyright. Unauthorised reproduction  
infringes Crown Copyright and may lead to prosecution  
or civil proceedings

Barnsley Metropolitan Borough Council,  
Licence number 100022264 (2006)

**Scale 1: 1,250**

Plan No: SH4841

Date: 27/05/2011