


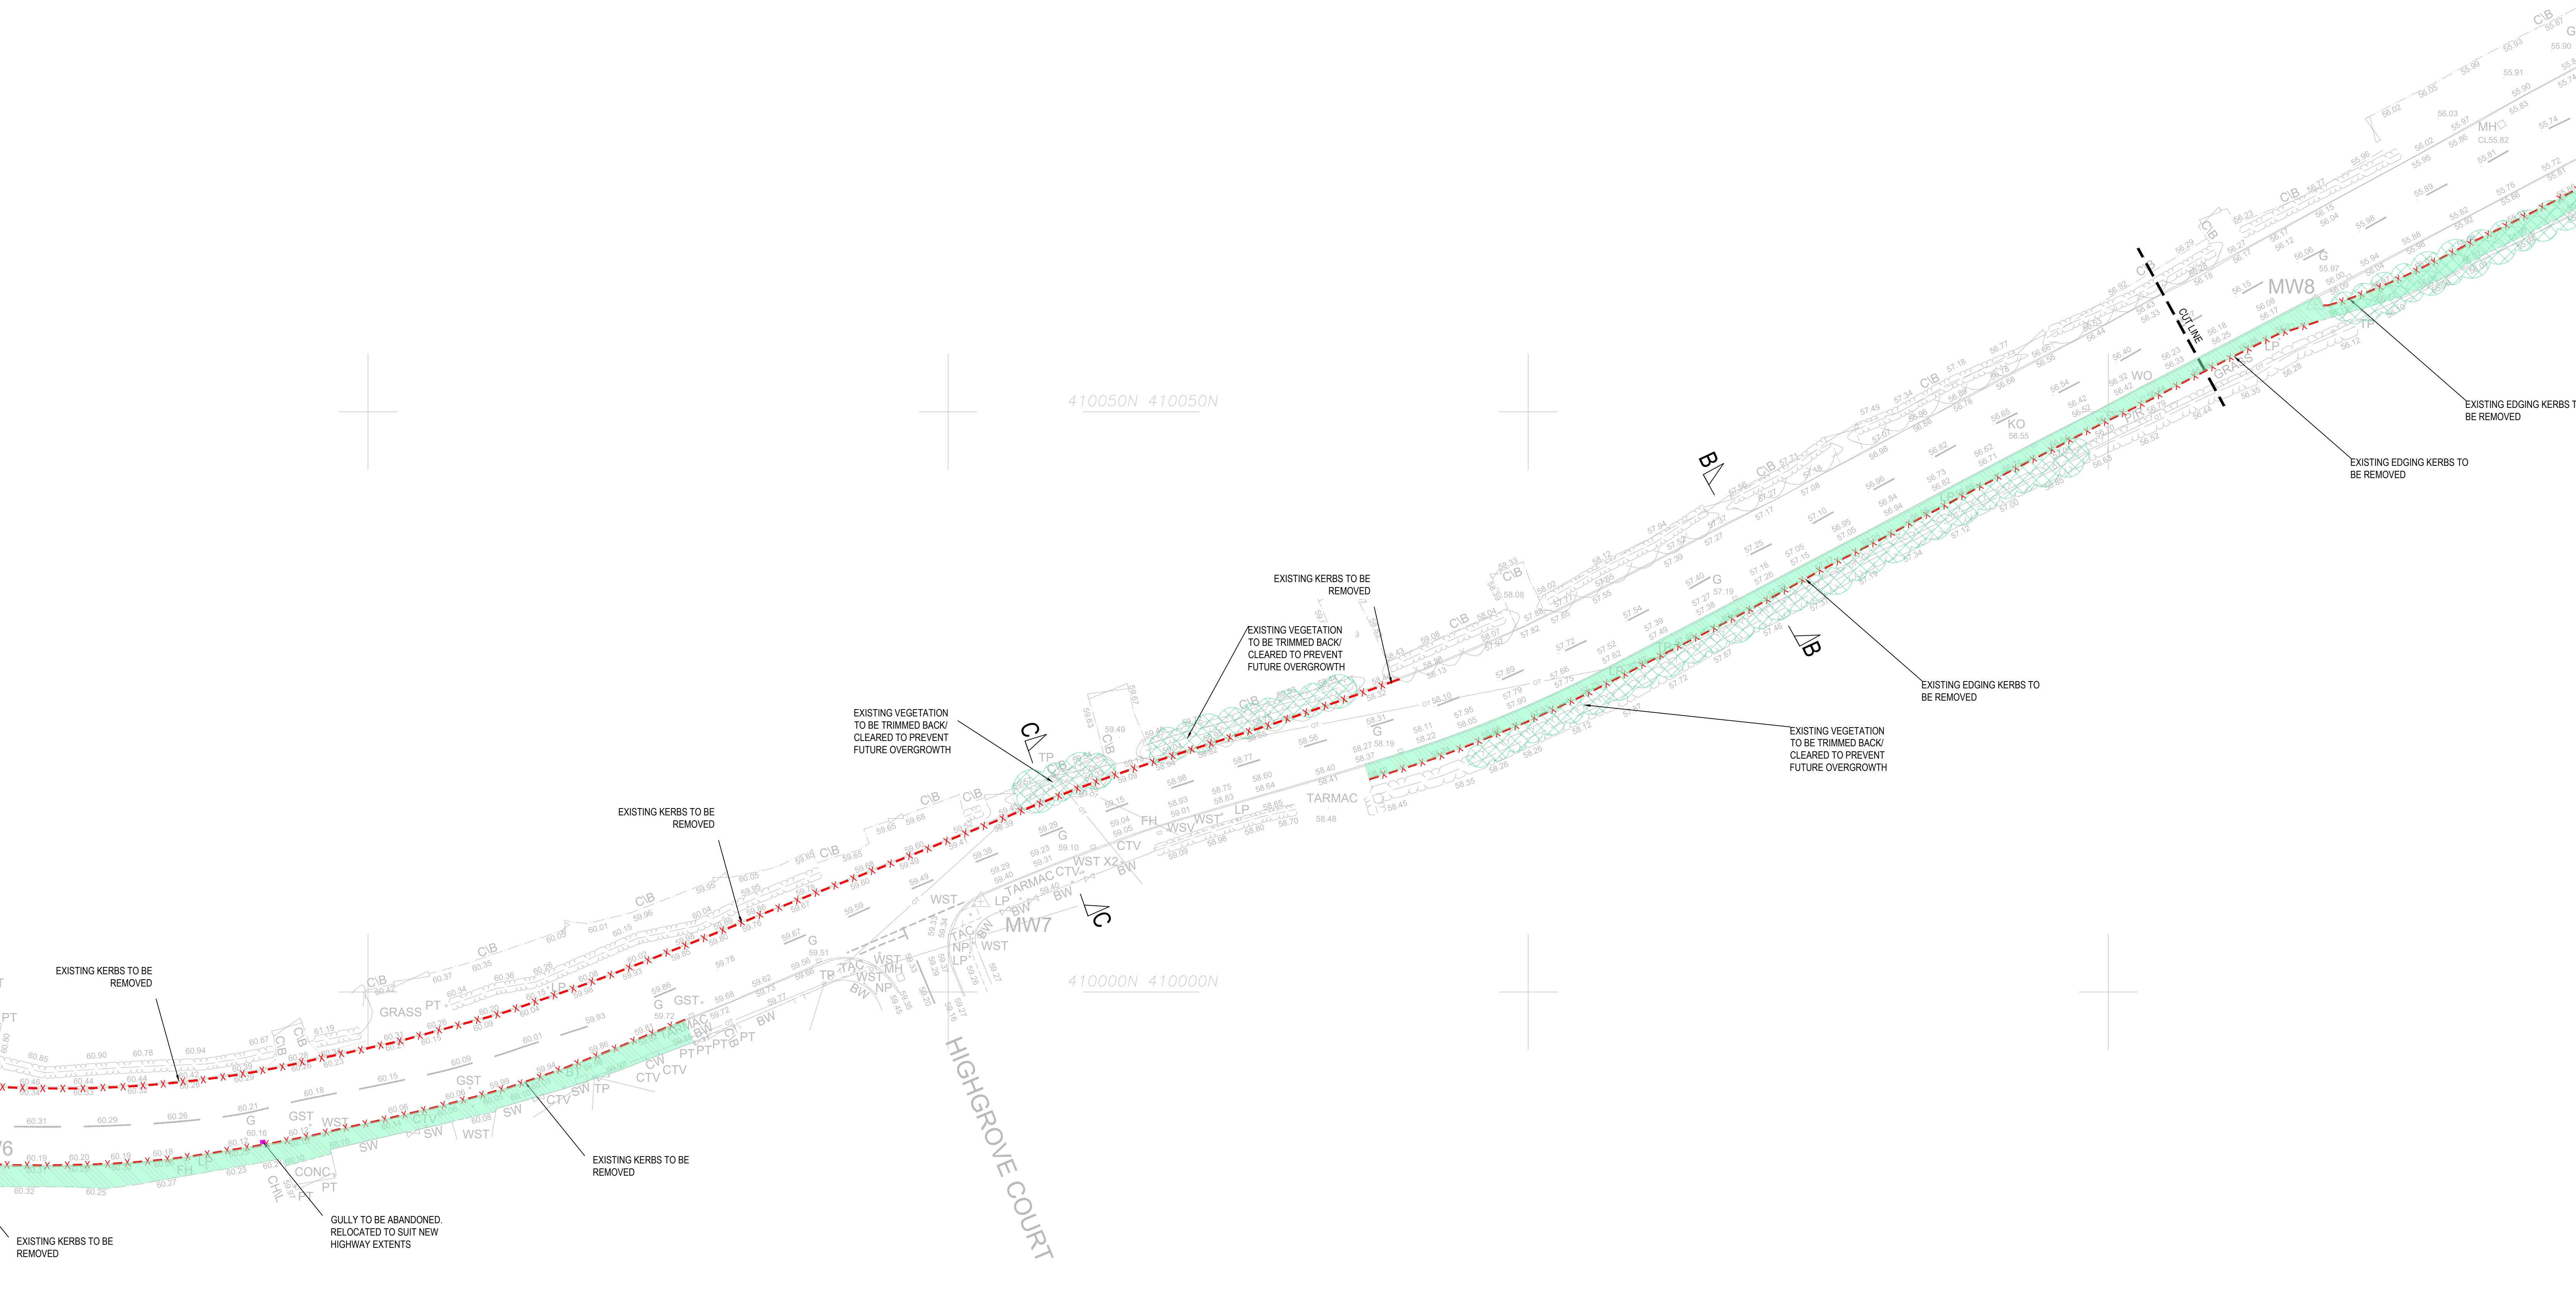

KEY

-  VEGETATION TO BE REMOVED/CUT BACK
-  EXISTING KERB TO BE REMOVED
-  EXISTING CURBAGEWAY SURFACING TO BE PLANNED OFF (REFER TO DRAWING 711 FOR DETAILS)
-  EXISTING FOOTPATH SURFACING TO BE PLANNED OFF (REFER TO DRAWING 711 FOR DETAILS)
-  EXISTING GULLY TO BE ABANDONED

PROJECT No: 24307	DISCIPLINE: CIVIL	SCALE: @:A0 1:250
DRAWING No: D522		REV: 2