




GROUND FLOOR
 Plot size - 87.5sqm

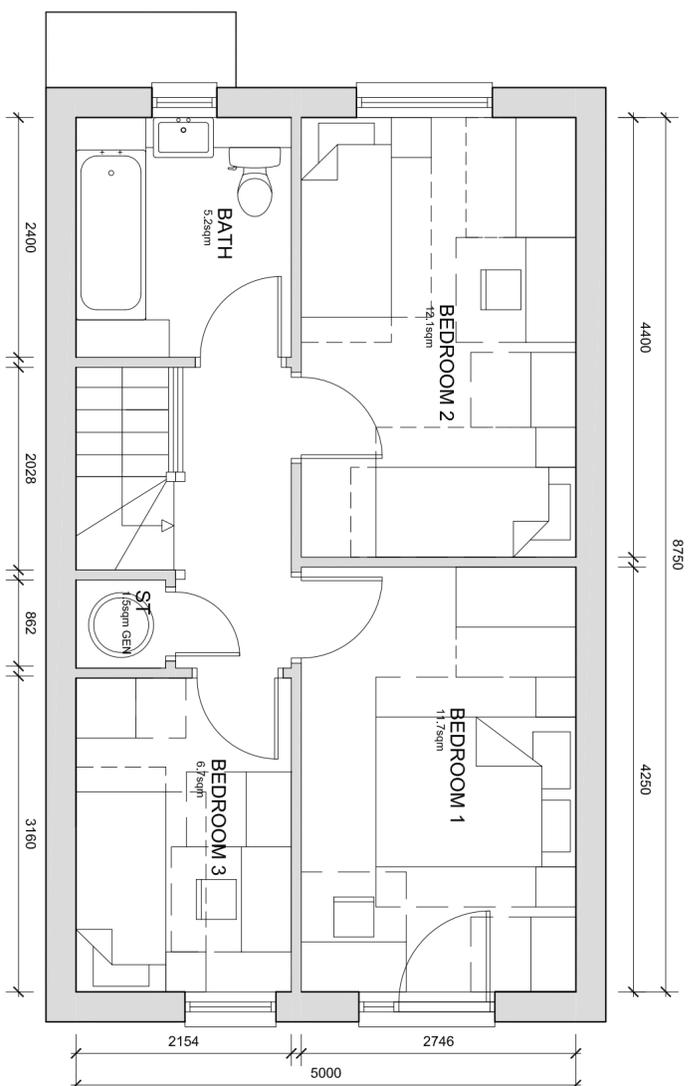


FIRST FLOOR

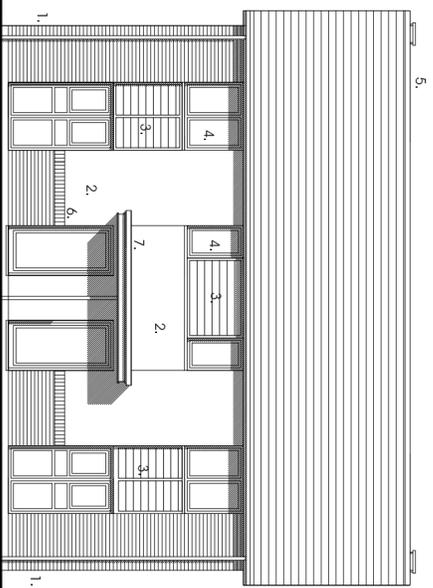


Entrance Elevation
 Simple Pitched Roof Option

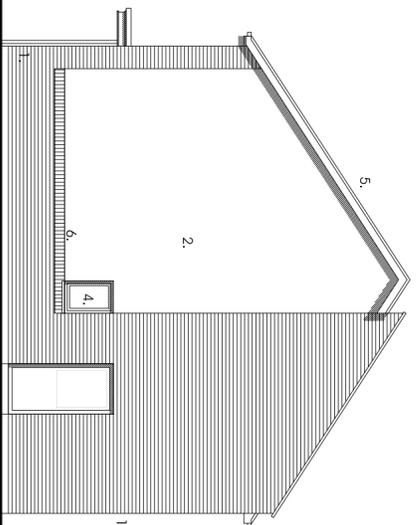


Side Elevation

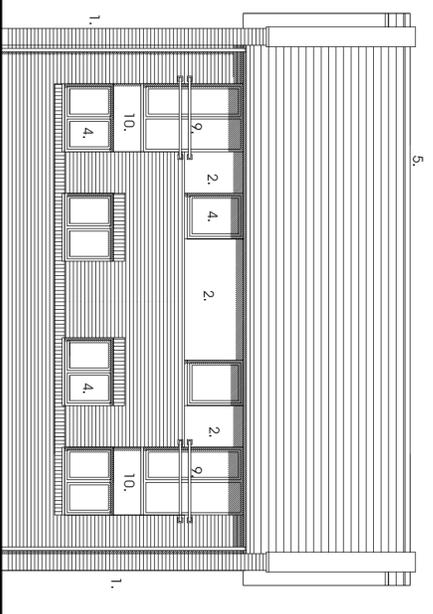


Rear Elevation

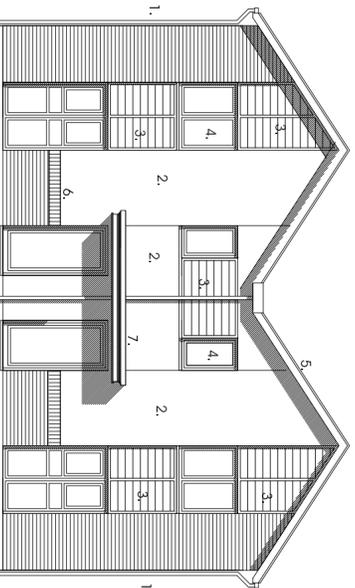

Entrance Elevation
 Cable to Steel Option

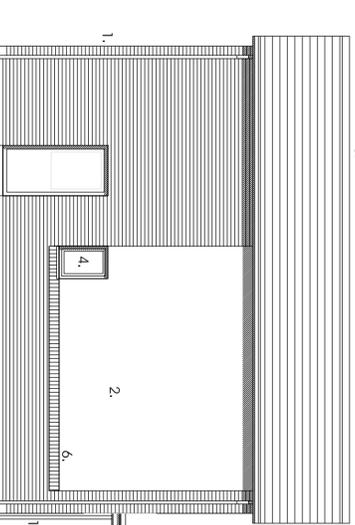


Side Elevation

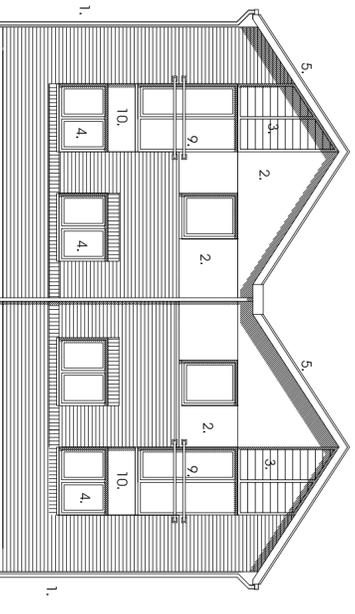

Rear Elevation

1. FL. Quality facing brickwork
2. Through coloured render system (ie. Sto / Weber or similar approved)
3. 25mm x 125mm horizontal timber PIV boarding on vertical laminized softwood battens. Timber to be heat treated European Redwood, from certified managed sustainable forests (ie. Finnforest Thermwood or similar approved)
4. Stained timber framed double glazed windows
5. Interlocking concrete tiled roof
6. Solid concrete detail
7. Projecting entrance canopy with pressed metal colourcoated edge detail
8. Porcelain wall with pressed metal coping flashed over from roof.
9. galvanized steel bollards
10. colourcoated pressed metal panel

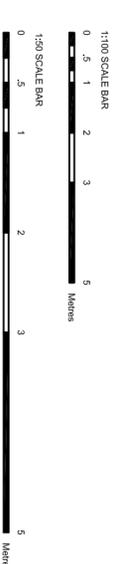

3b5p - 2 Storey
 New Lodge Crescent, Barnsley
 Yorkshire Housing