


The Harris Group Ltd does not accept liability for any deviation to our drawings or specification. This drawing is copyright and may not be reproduced in whole or part without written authority. Do not scale from this drawing.


PLANNING DRAWING
 This drawing has been prepared for submission to the relevant Local Authority as part of a Planning Application. It is not intended to assist with the pricing of any elements.
 For Structural details refer to the Structural & Civil Engineers detailed design drawings & specifications.
 For M&E information, refer to the M&E Engineers and sub contractor's design drawings & specifications.
 For Health & Safety information, refer to the Designers Risk Assessments. This drawing is copyright and may not be reproduced in whole or part without written authority.

Drawing Revisions


Rev	Date	Description	Drawn	CHK'd By

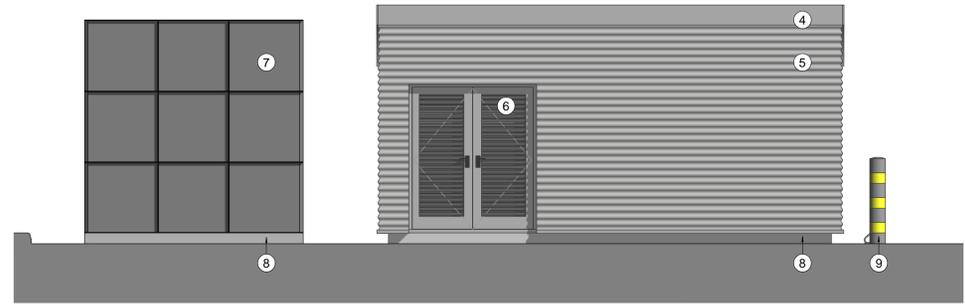


Northern Elevation
1 : 50

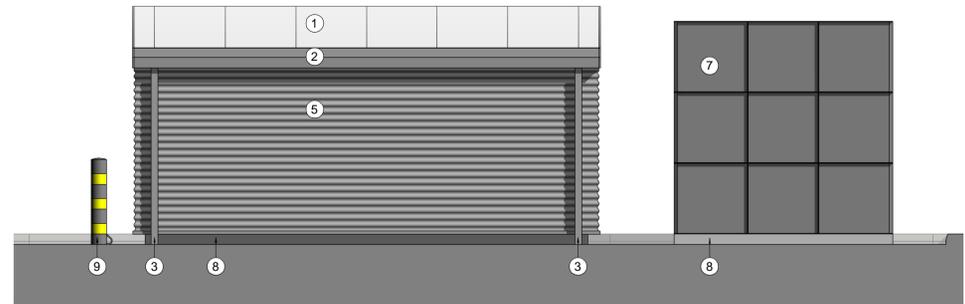


Southern Elevation
1 : 50

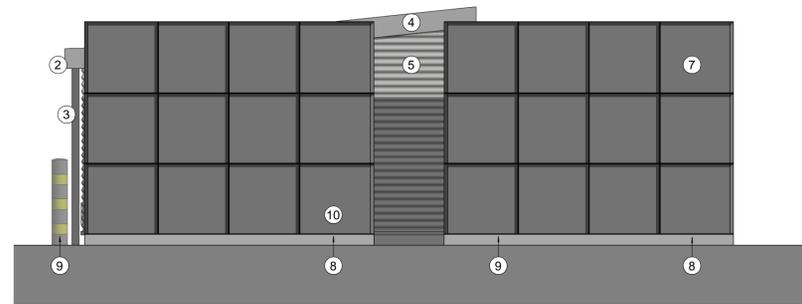


Car Park Elevation (East)
1 : 50

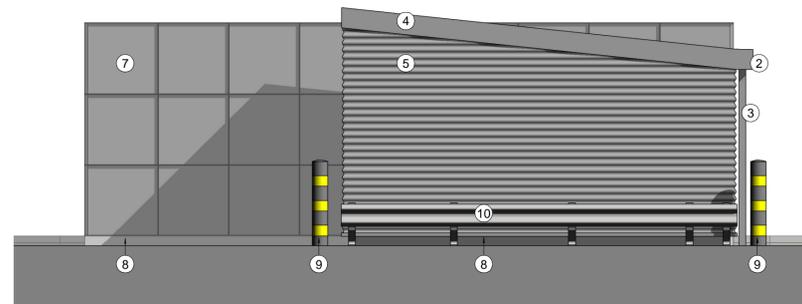

Service Yard Elevation (West)
1 : 50

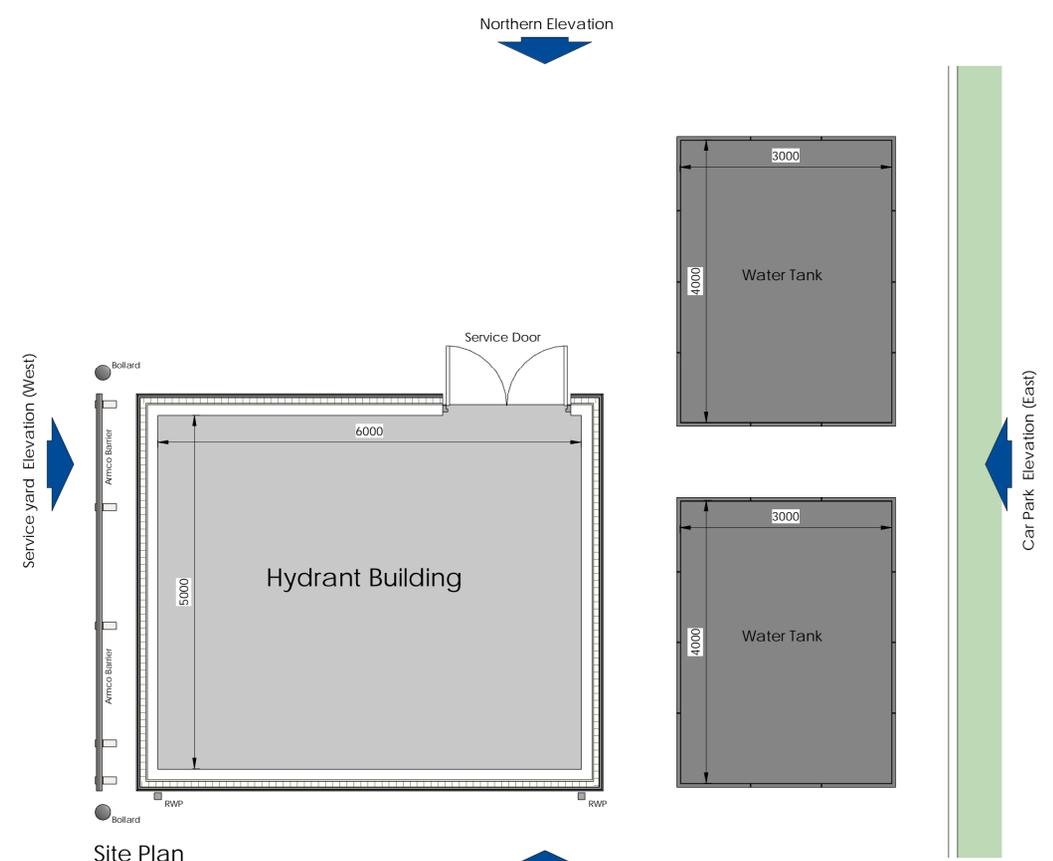

Site Plan
1 : 50

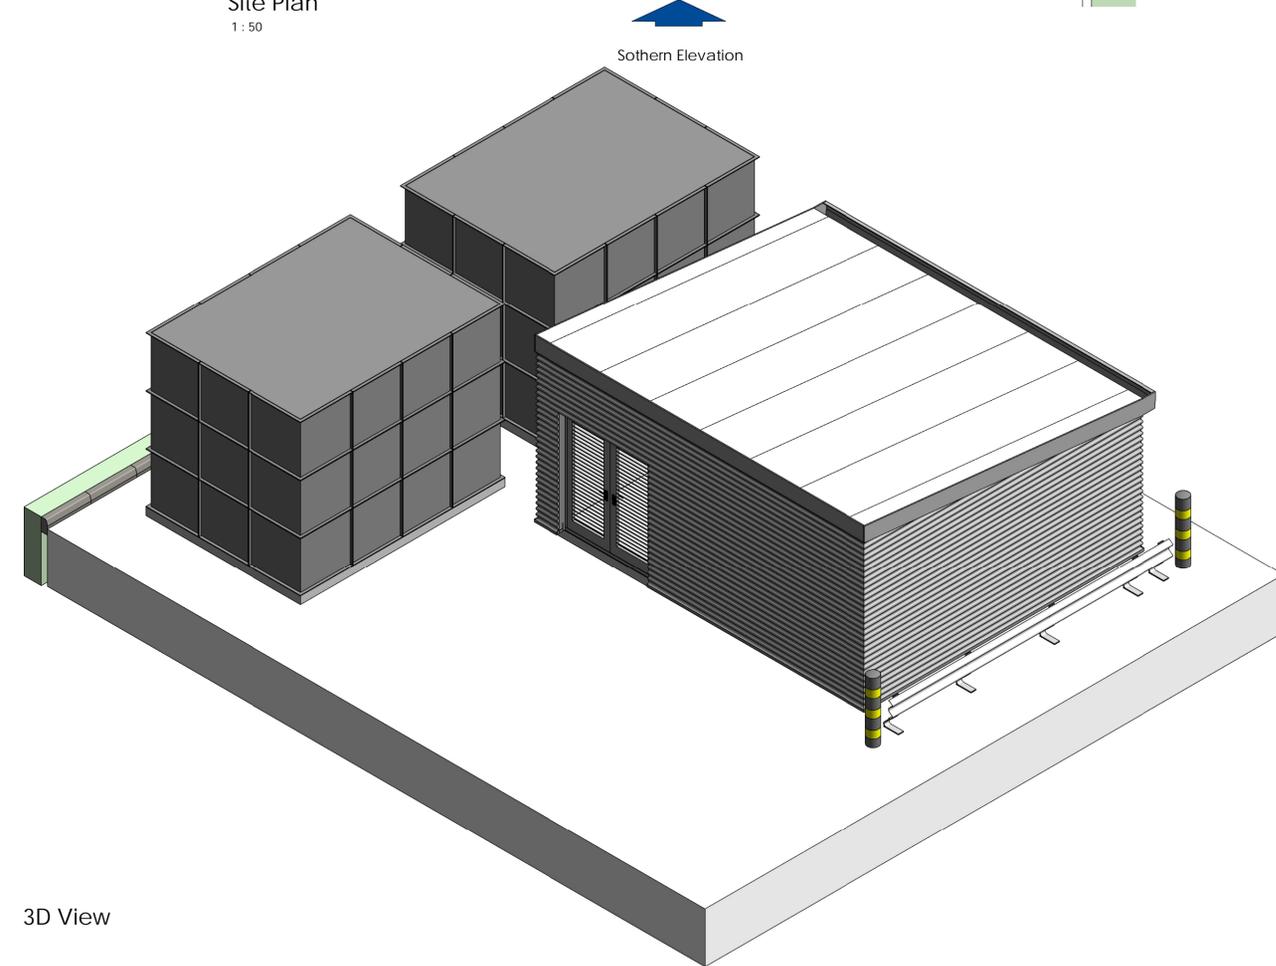


3D View

HYDRANT BUILDING & TANKS

- Material Key**
- Built up profiled metal roof cladding
Pure Grey - PPC 000 55 00
 - timline fascia gutter to have a factory applied protective finish to external surfaces.
Pure Grey - PPC 000 55 00
 - PPC Aluminium anti climb rainwater down pipes.
Pure Grey - PPC 000 55 00
 - Fascia Flashings to be pressed metal Plastisol HPS200 coated with preformed corners.
Pure Grey - PPC 000 55 00
 - Built up profiled metal cladding (fold horizontally). Flashings to be pressed metal Plastisol HPS200 coated with preformed corners.
Pure Grey - PPC 000 55 00
 - Service doors to be High Security doors, vandal-resistant heavy duty steel Louvered door sets Plastisol HPS200 coated.
Pure Grey - PPC 000 55 00
 - Galvanized Pressed Steel Water Tanks
4m x 3m x 3m
 - Concrete upstand
 - Heavy Duty bollard
 - Amco Protective Barrier

For Hydrant building location please refer to Site plan

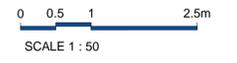

Architecture
Masterplanning
Interior Design

THE HARRIS PARTNERSHIP

www.harrispartnership.com
 Wakefield Manchester Milton Keynes Reading London Harrogate

Client
Harworth Estates Investments Limited
Harworth

Project Title
PROPOSED PLOT 7 DEVELOPMENT
Dearne Valley Parkway
Rockingham
Barnsley

Drawing Title
Hydrant building & Tanks

Drawn	Checked	Scale	@A1	BIM Status	Date
NBB	JMR	As indicated			10/24

Drawing Status	Rev.	THP Project No
PLANNING		12006-5

Project No.	Originator	Volume	Level	Type	Role	Number
12006-5	-THP	-XX	-XX-	DR-	A-10	35