




Northern College Barnsley

IP CCTV SYSTEM


CHUBB
09/05/2024
Version

Site Plan. Northern College Barnsley

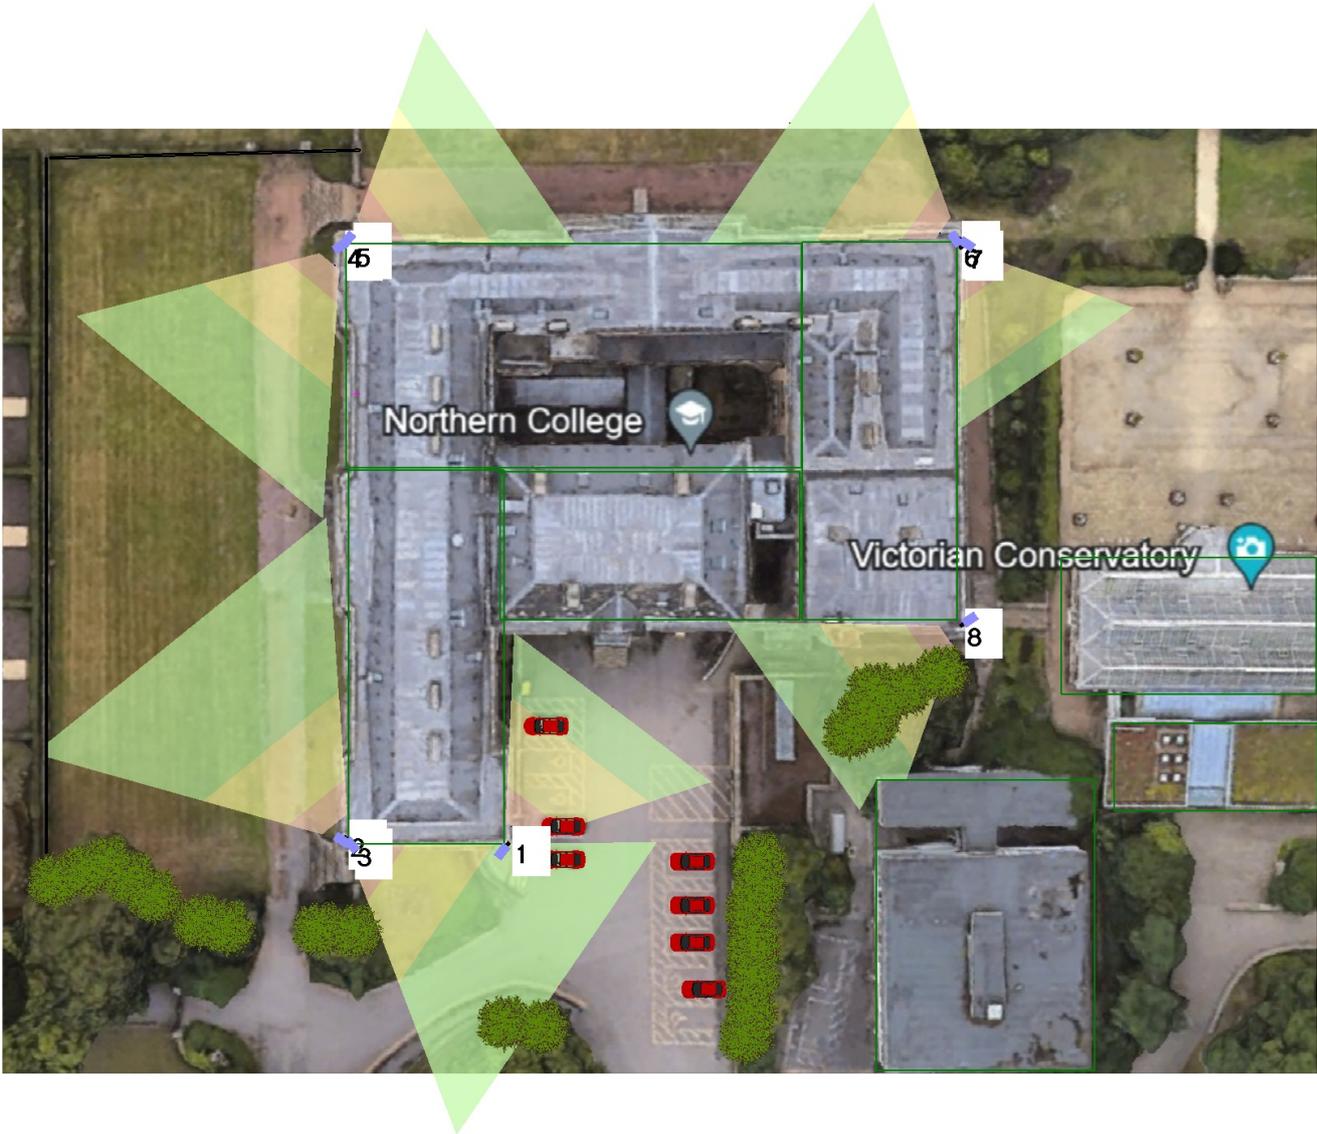


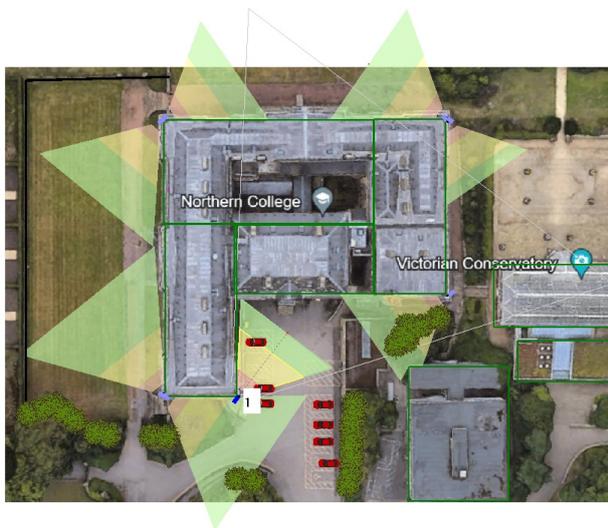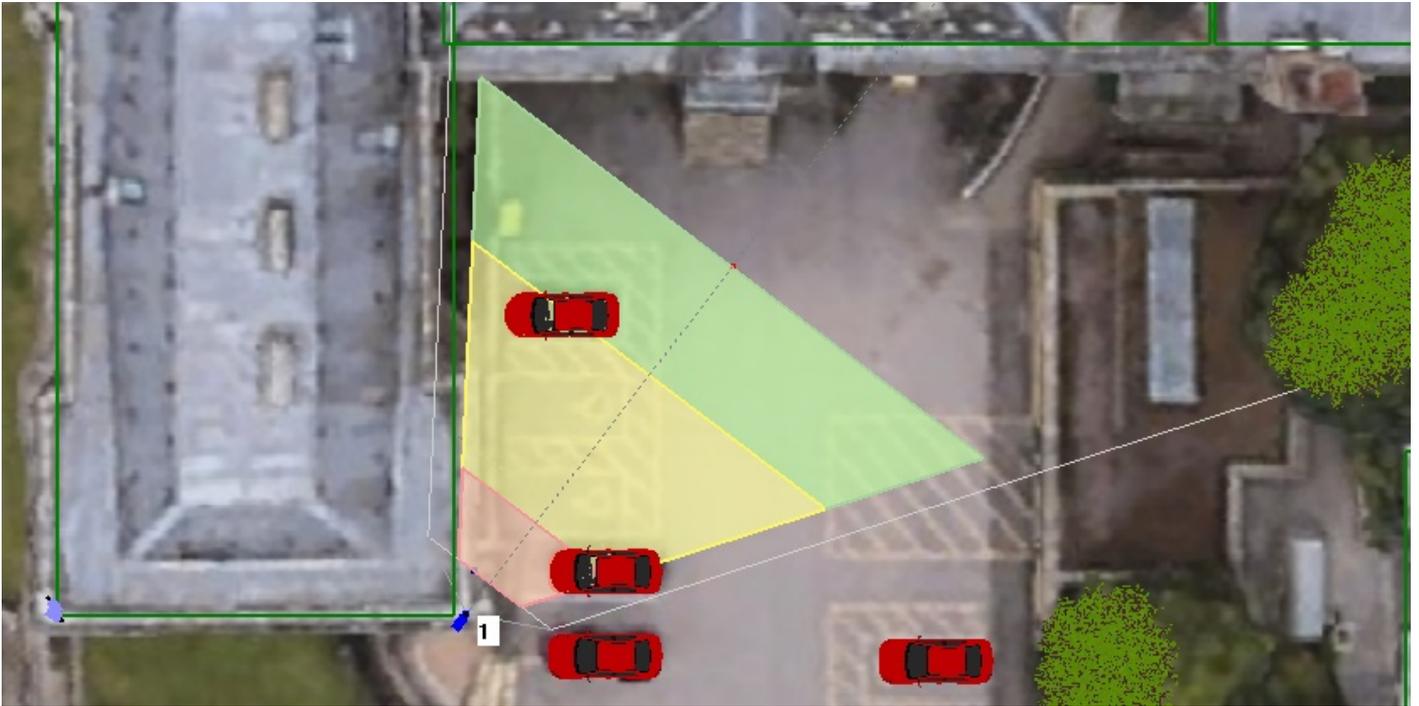


Camera ID	Model	Installation Height, m	Resolution	Focal Length	Sensor Size	Pixels On Target
1		4	2592x1944	2.8	1/3 4:3	92 ppm

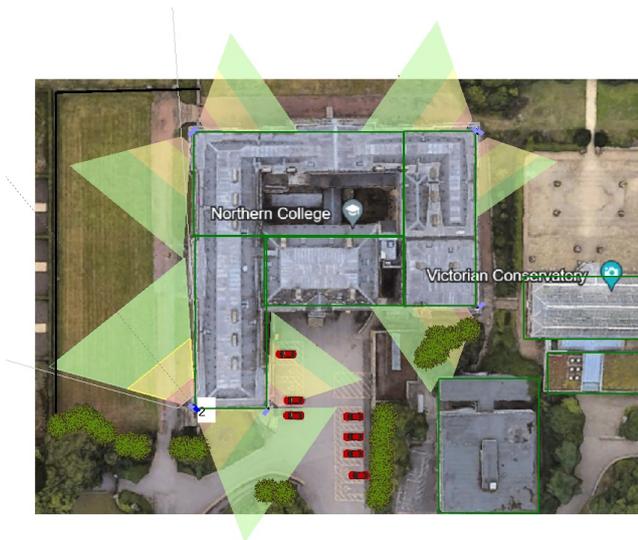


Camera ID	Model	Installation Height, m	Resolution	Focal Length	Sensor Size	Pixels On Target
2		4	2592x1944	2.8	1/3 4:3	63 ppm

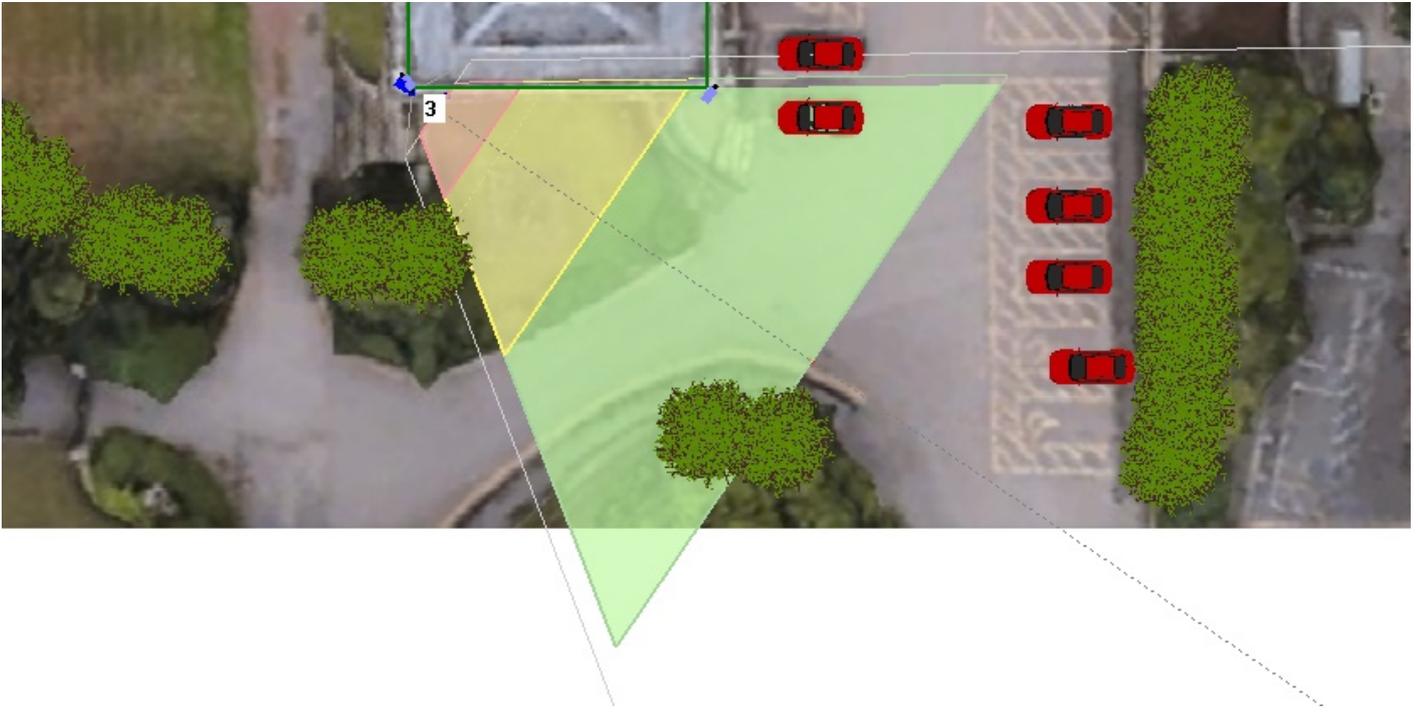



Camera ID	Model	Installation Height, m	Resolution	Focal Length	Sensor Size	Pixels On Target
3		4	2592x1944	2.8	1/3 4:3	65 ppm

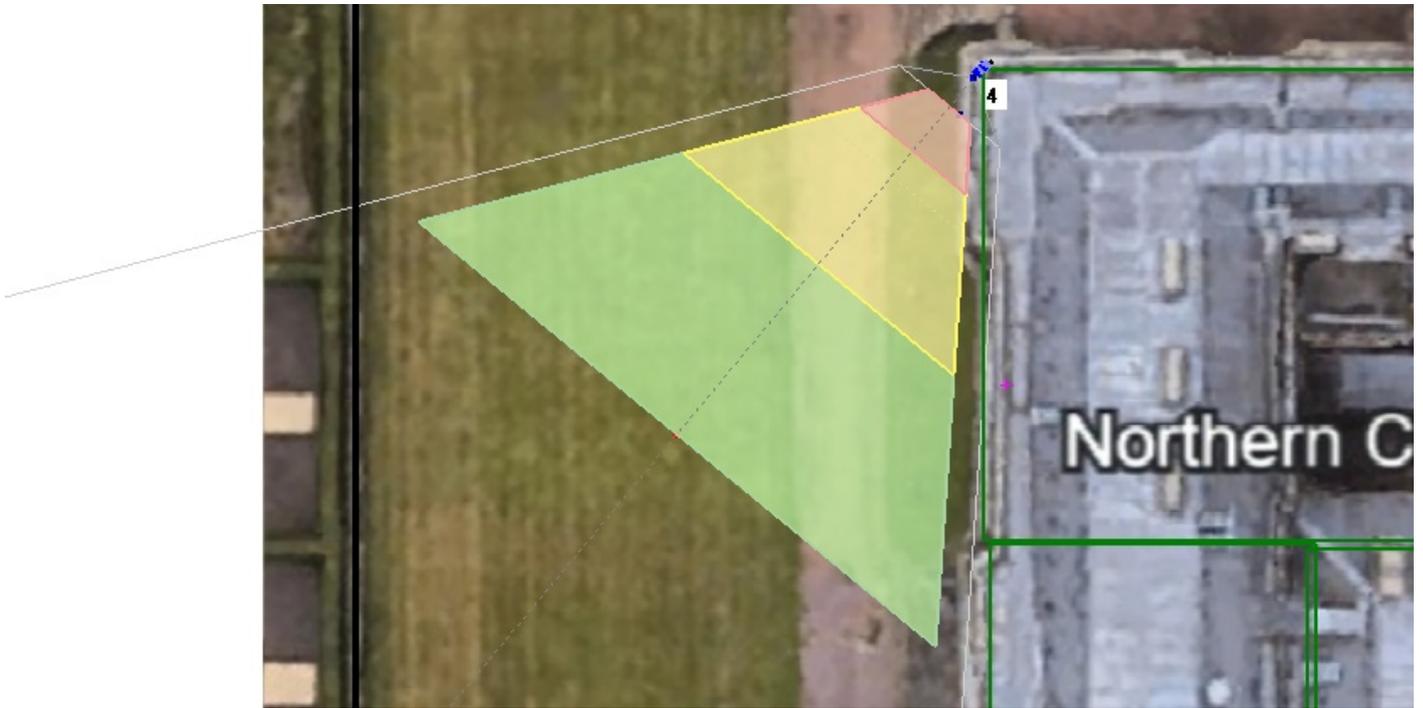



Camera ID	Model	Installation Height, m	Resolution	Focal Length	Sensor Size	Pixels On Target
4		4	2592x1944	2.8	1/3 4:3	71 ppm

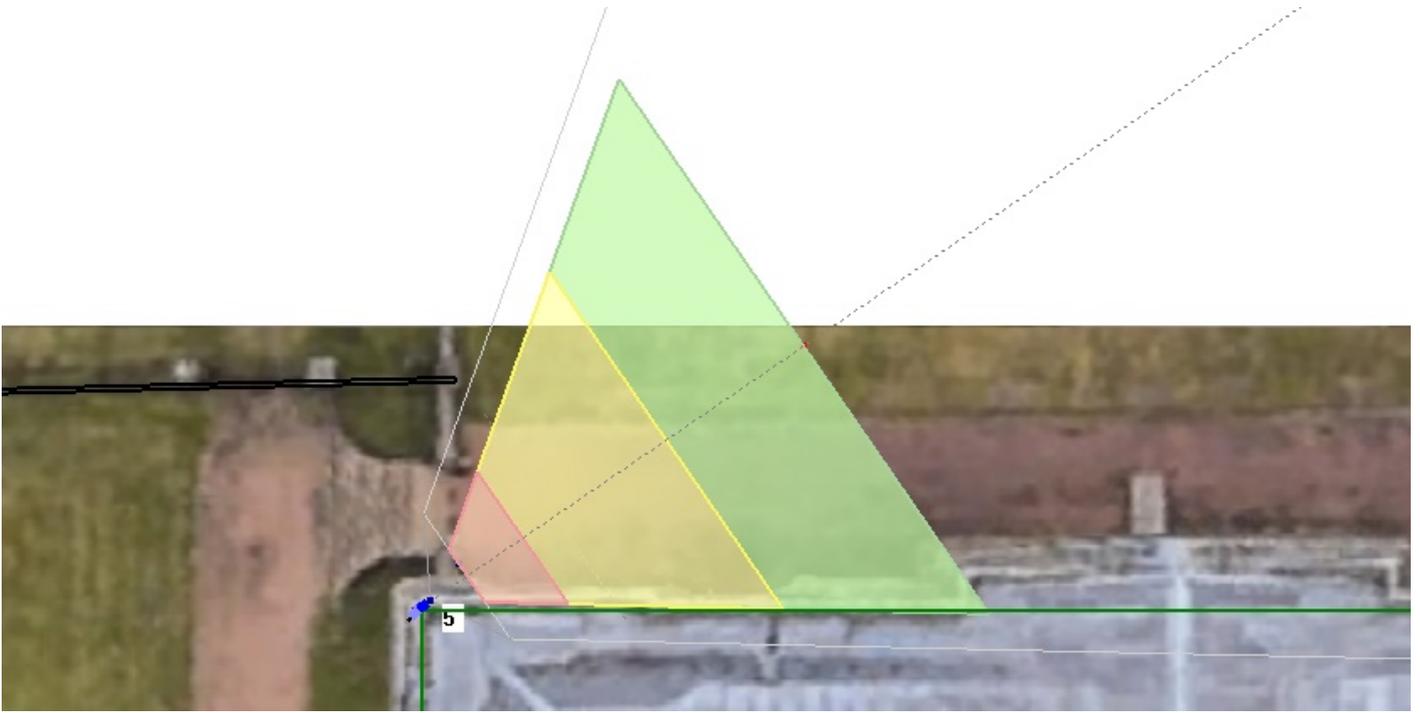

Camera ID	Model	Installation Height, m	Resolution	Focal Length	Sensor Size	Pixels On Target
5		4	2592x1944	2.8	1/3 4:3	85 ppm

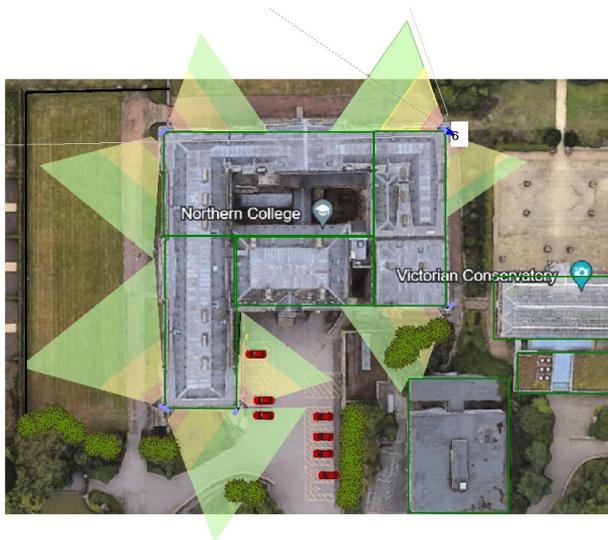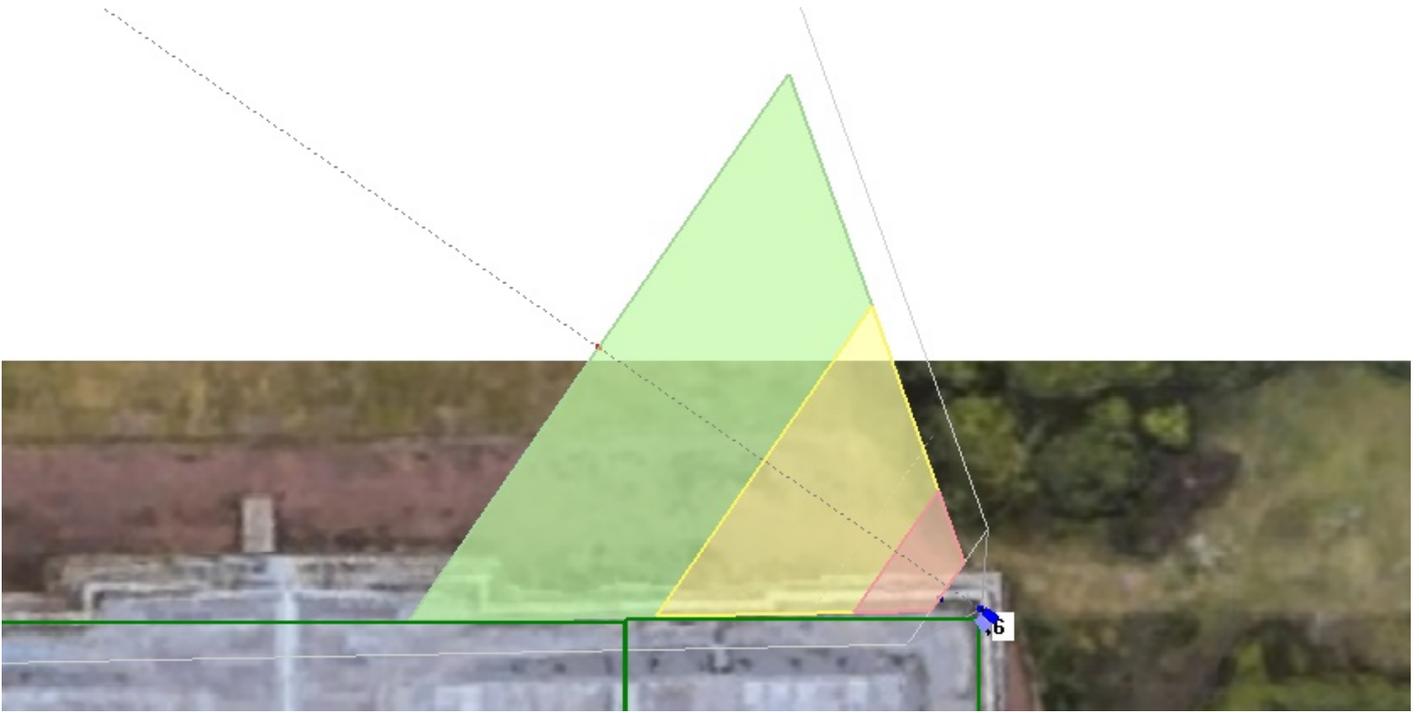

Camera ID	Model	Installation Height, m	Resolution	Focal Length	Sensor Size	Pixels On Target
6		4	2592x1944	2.8	1/3 4:3	77 ppm

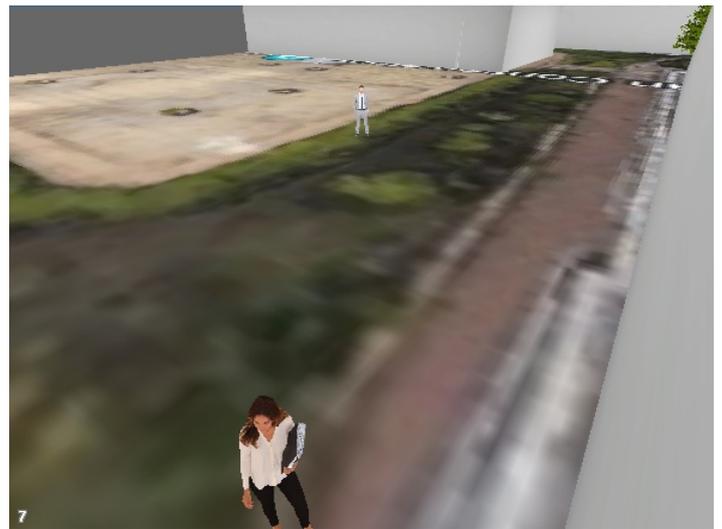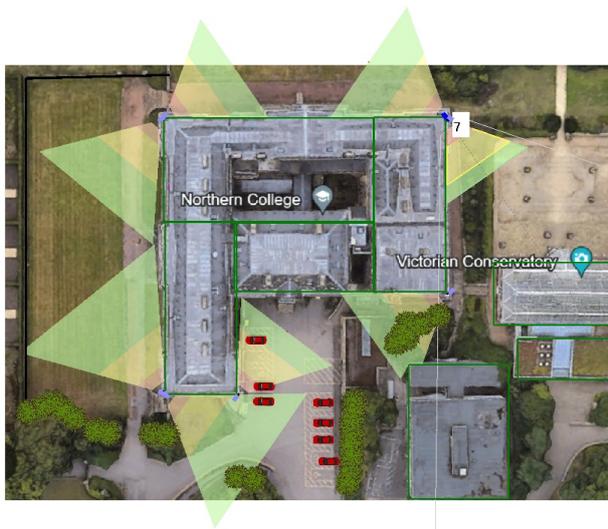

Camera ID	Model	Installation Height, m	Resolution	Focal Length	Sensor Size	Pixels On Target
7		4	2592x1944	2.8	1/3 4:3	102 ppm



Camera ID	Model	Installation Height, m	Resolution	Focal Length	Sensor Size	Pixels On Target
8		4	2592x1944	2.8	1/3 4:3	82 ppm

Camera 1



Camera 2




Camera 3




Camera 4



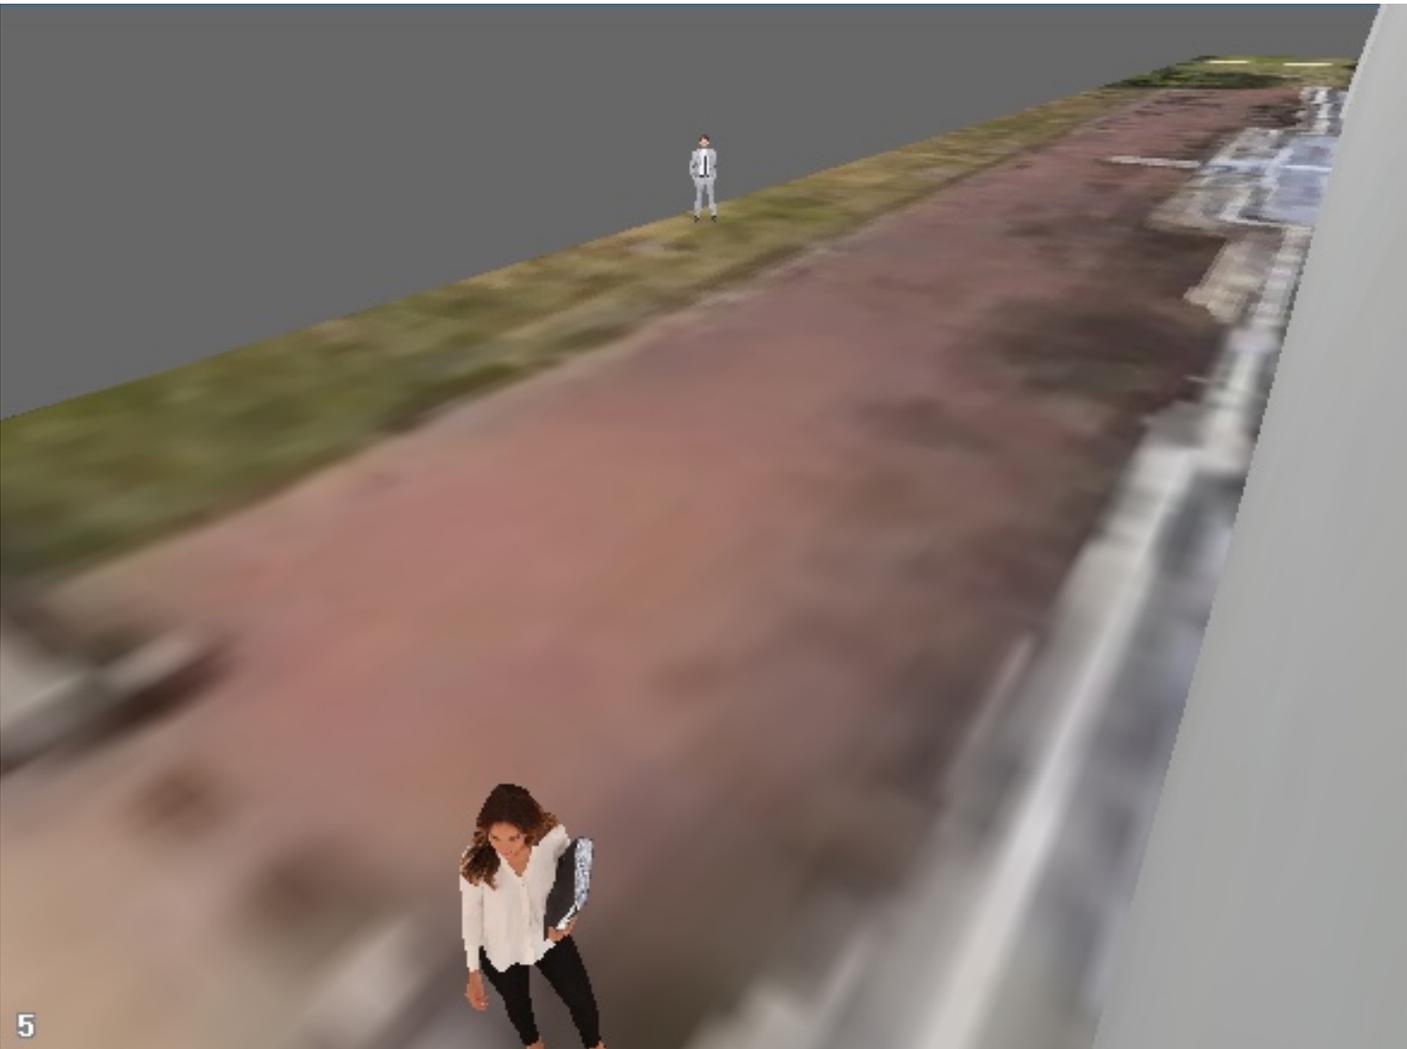

Camera 6

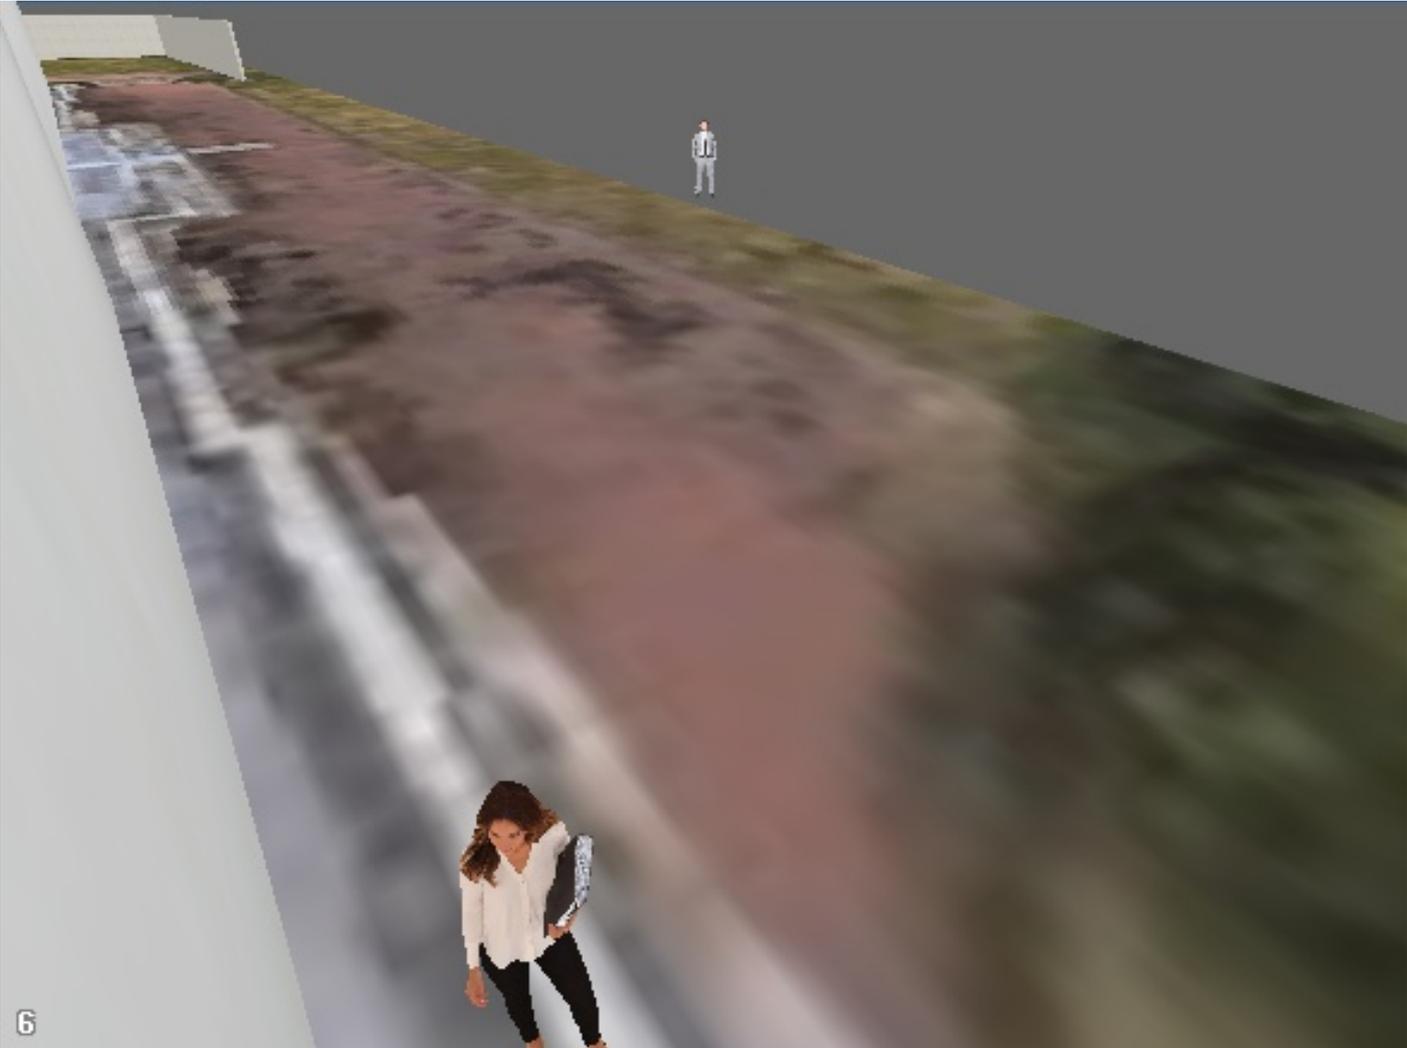

Camera 7

