



# Sign 2 - FG-MCD-525 - Scale 1:20 Single Digital Menu Board

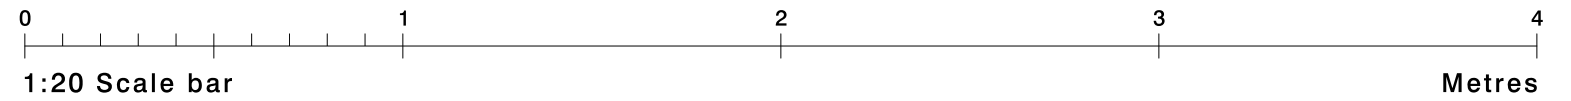


## SINGLE SCREEN

### Plan View

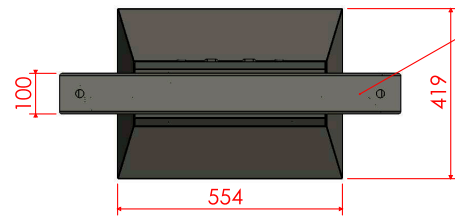

M16 Nut welded to underside for Lifting Eye. Blanking Caps to be used after installation.

### Front View

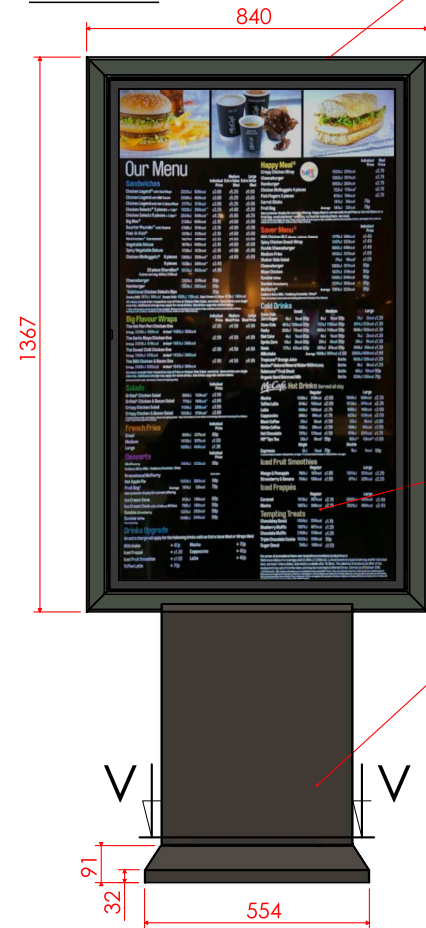


P-MCD-525-BA1A  
UK Digital Single - Top Frame  
100x50x3 RHS Steel.

Samsung  
55" OHF Display.

P-MCD-524-BA13  
UK Digital - Front Post Cladding  
Formed 2mm Aluminium.

### Side View

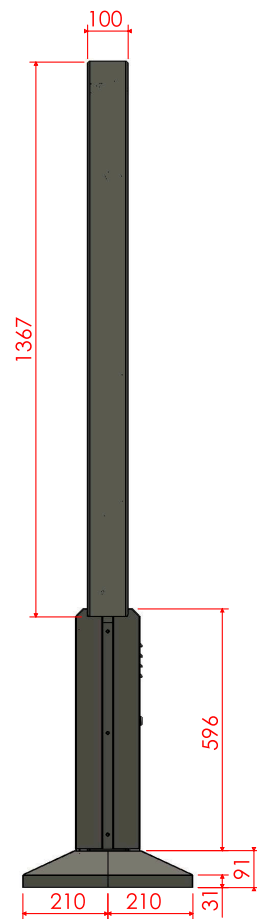

## Proposed Signage



## Colour reference

RAL7022 Umbra Grey with a fine textured finish.



**Site**  
Digital Drive Thru Lane  
McDIGDT

**Job Number**  
87779A  
**Drawing Location**  
M:\2018 Drawings\McDonalds\87779

**Scale**  
as shown @ A3  
**Issue / Rev**  
2

**Drawn By**  
KG  
**Checked By**  
PM

**Sales Rep**  
ARB  
**Date**  
16/10/2018



**BUTTERFIELD SIGNS LTD**  
174 Sunbridge Rd  
Bradford  
West Yorkshire  
BD1 2RZ  
Tel: 01274 722244  
Fax: 01274 848996  
Web: www.butterfieldsigns.co.uk