
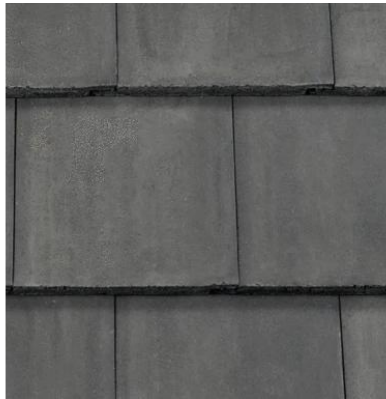



## SCHEDULE OF EXTERNAL MATERIALS

**Project:** 110 Cemetery Road

**Planning Condition:** Materials Schedule – Condition numbers 3 & 16

#	Material	Application	Colour / Finish	Manufacturer / Supplier	Image
1	Facing Artificial Sonte	External Wall	Calder Buff Weathered	Newlay	
2	Slate Roof	Roof Finish	Grey or Black		
3	UPVC Windows	Windows and Doors	Sage Green External  White internal		

4	Tarmac or Resin Driveway	Driveway/Hardstanding scheme	Black		
5	Grass	Soft Landscaping	Green		
6	Paving Slabs	External Hardstanding	Indian Sandstone		