


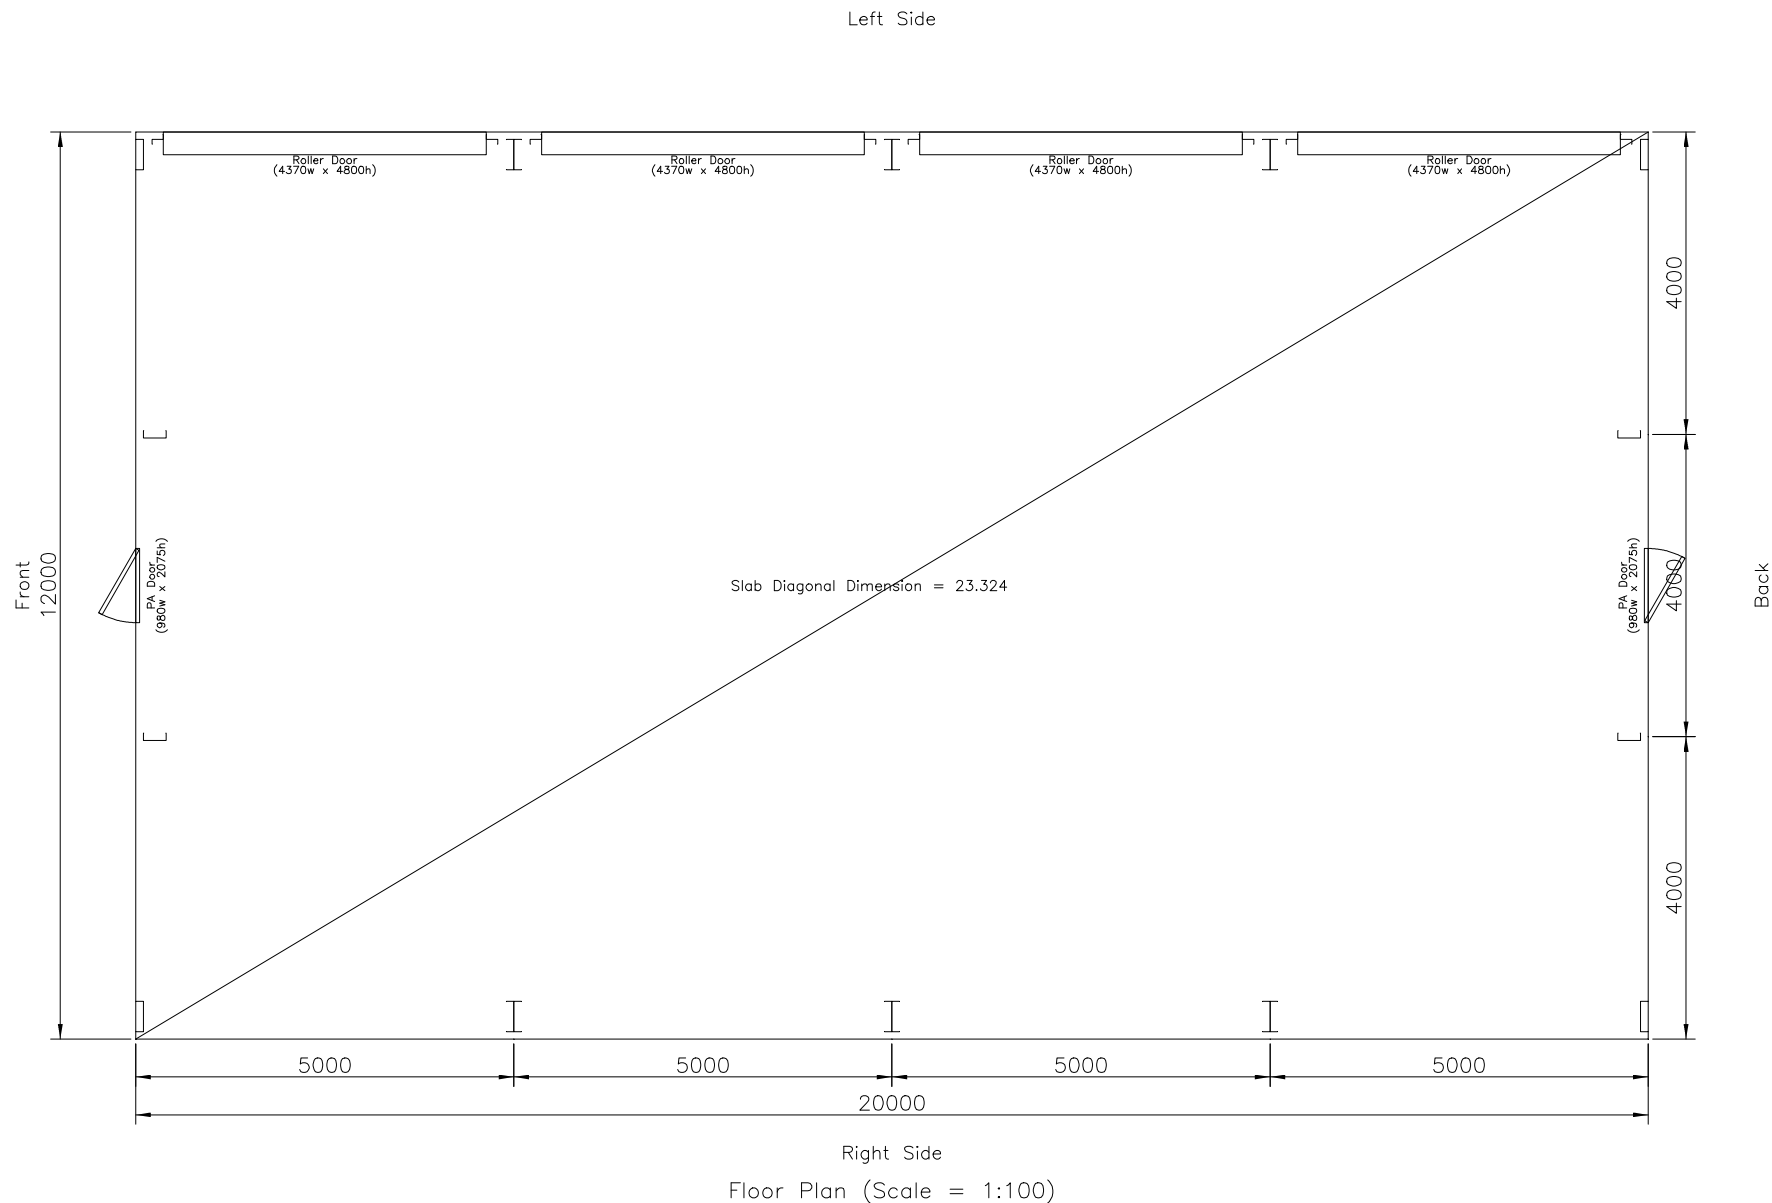

Capital Steel Buildings
 Web: www.capitalsteelbuildings.co.uk
 Email: info@capitalsteelbuildings.co.uk

Supplied By: Cyclone Steel Buildings

Phone +44 1383 428888 Fax
 Burnside Business Court, North Road, Inverkeithing, Fife, Scotland, KY11 1NZ

Customer: Richard Allen

Warwick Ward (Machinery) Ltd, Blacker Hill Sidings, Blacker Hill, Barnsley, S74