

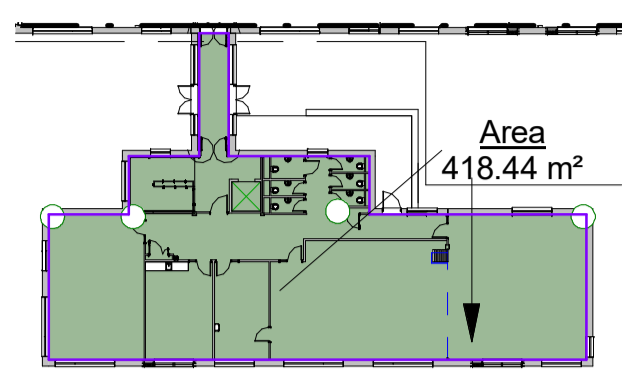



4 Level 2
 1:100 Ref Sheet: 0301

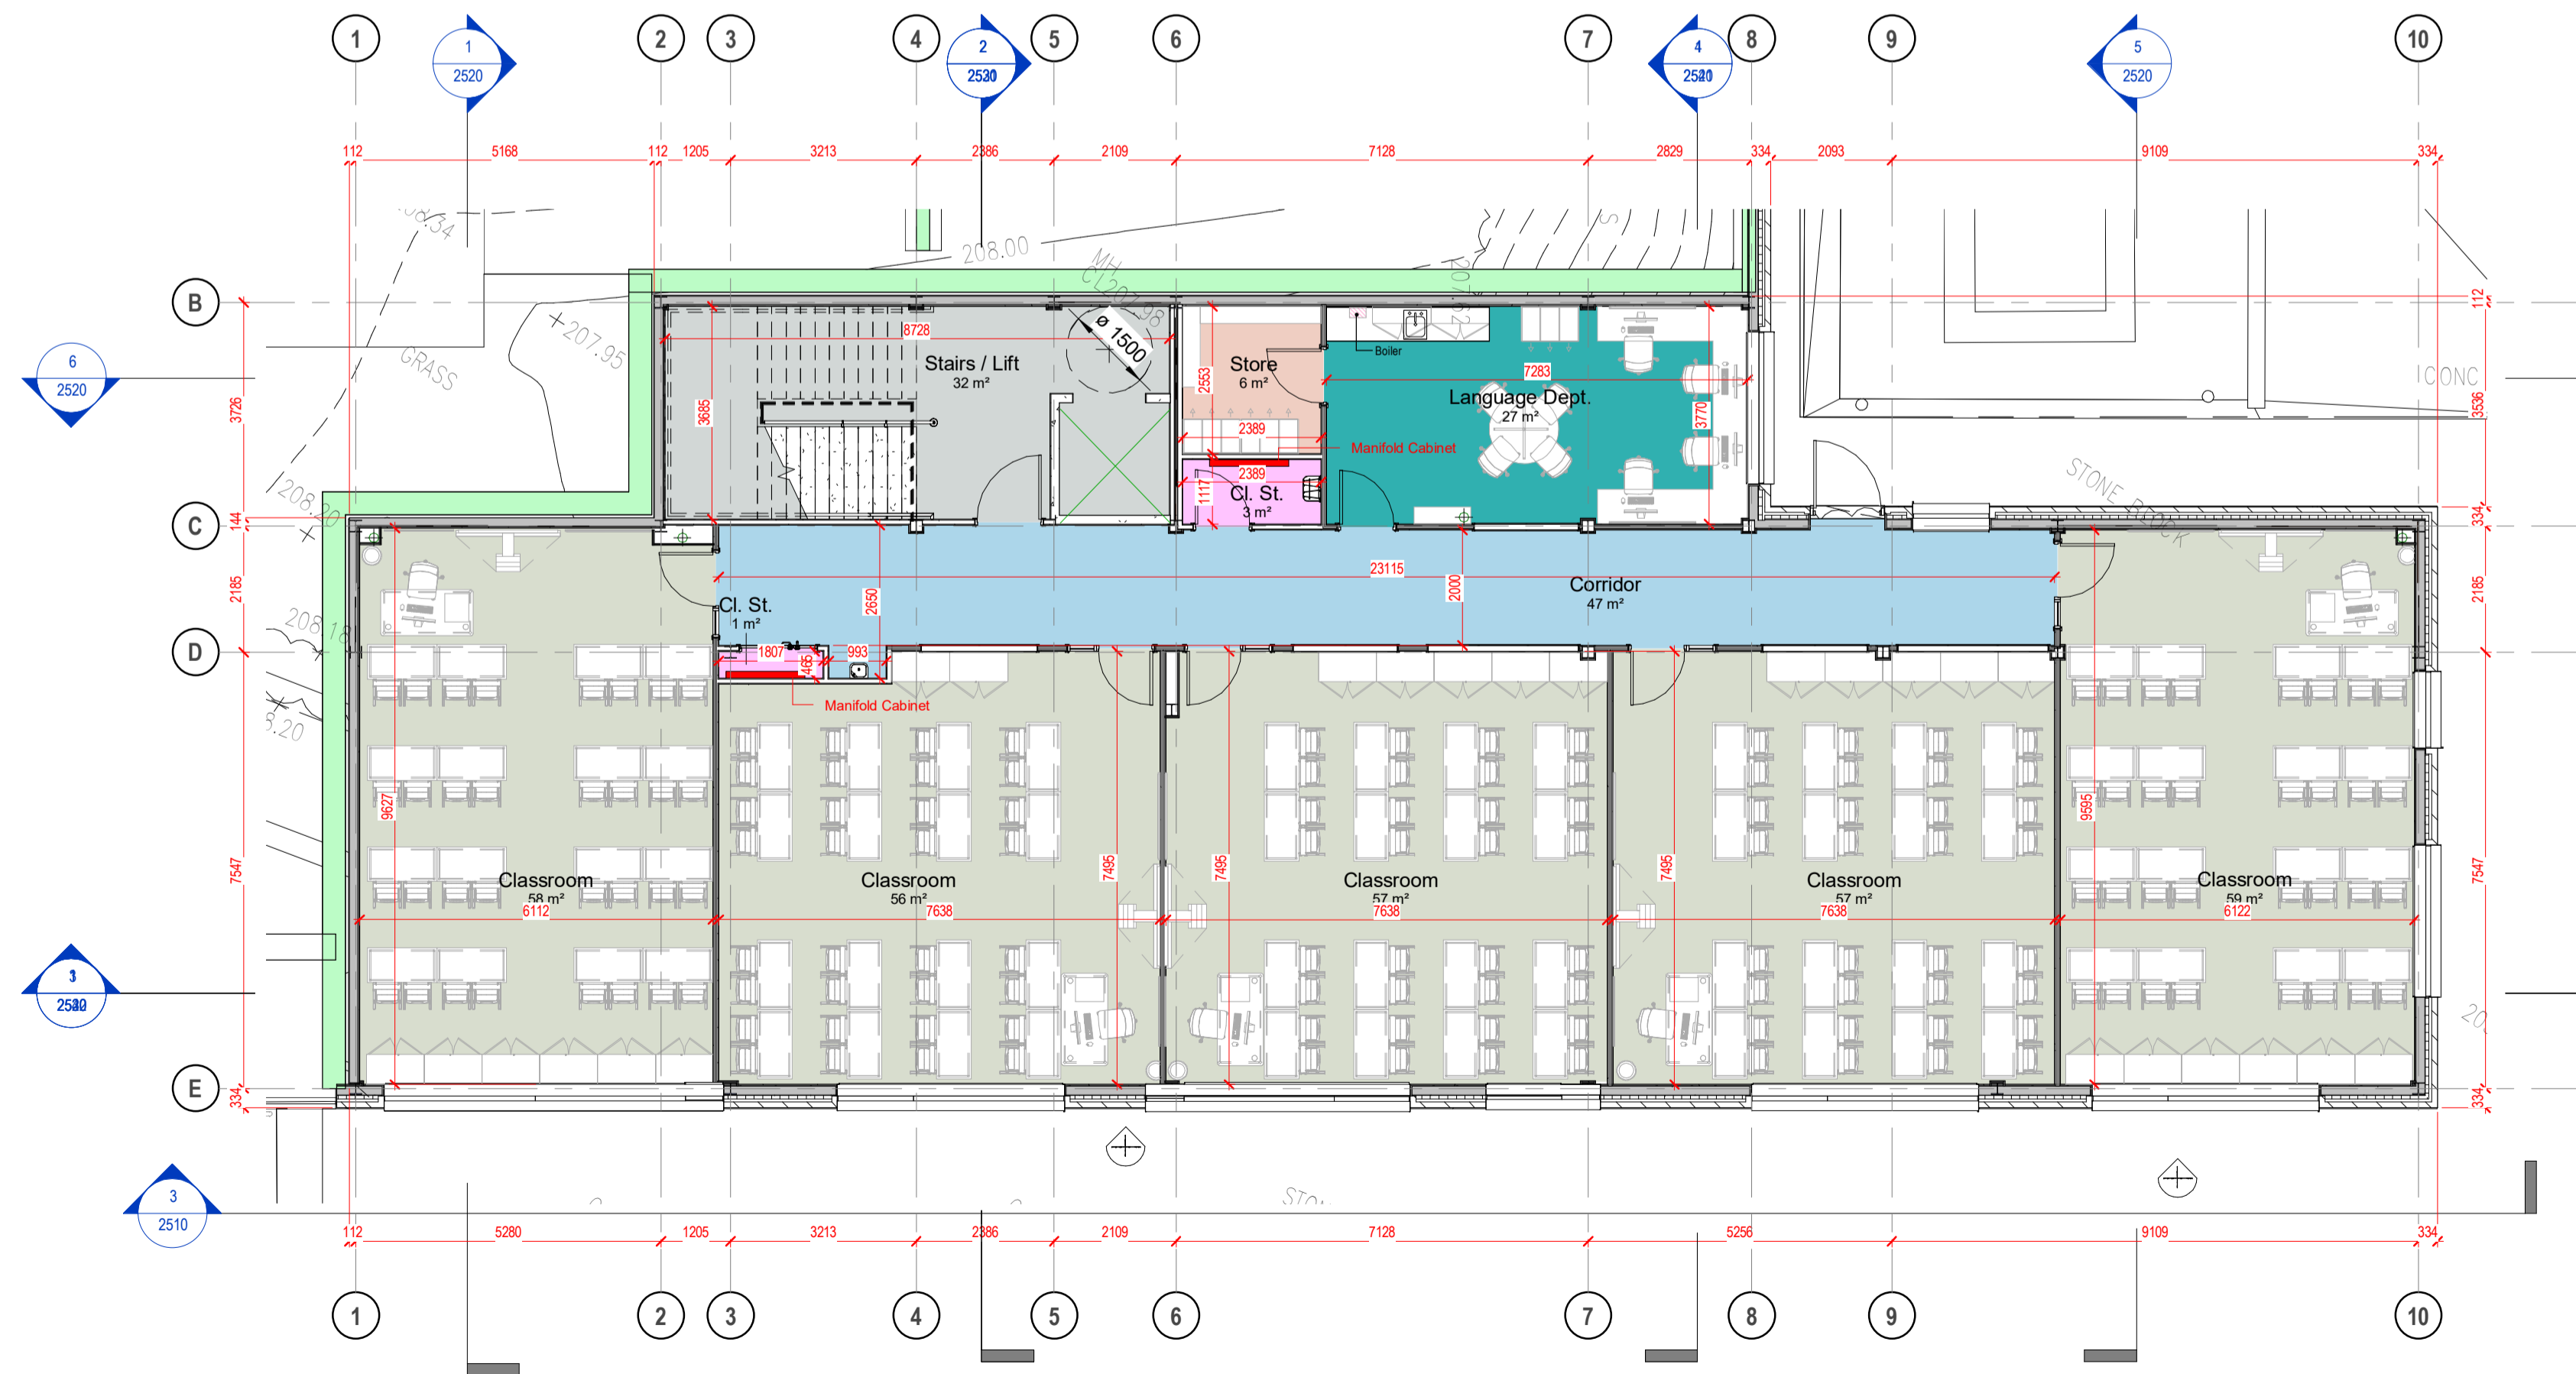

Room Schedule Level 02			
Number	Name	Area	Occupancy
02.00	Link Corridor	18 m ²	-
02.01	Stairs / Lift	32 m ²	-
02.02	Toilets	22 m ²	-
02.03	Corridor	46 m ²	-
02.04	IT	60 m ²	32
02.05	Staff Workroom	29 m ²	-
02.06	Prep and Storage	23 m ²	-
02.07	Science	89 m ²	32
02.08	Science	88 m ²	32
02.09	Cl. St.	1 m ²	-
02.10	Technical Room	1 m ²	-
		408 m²	

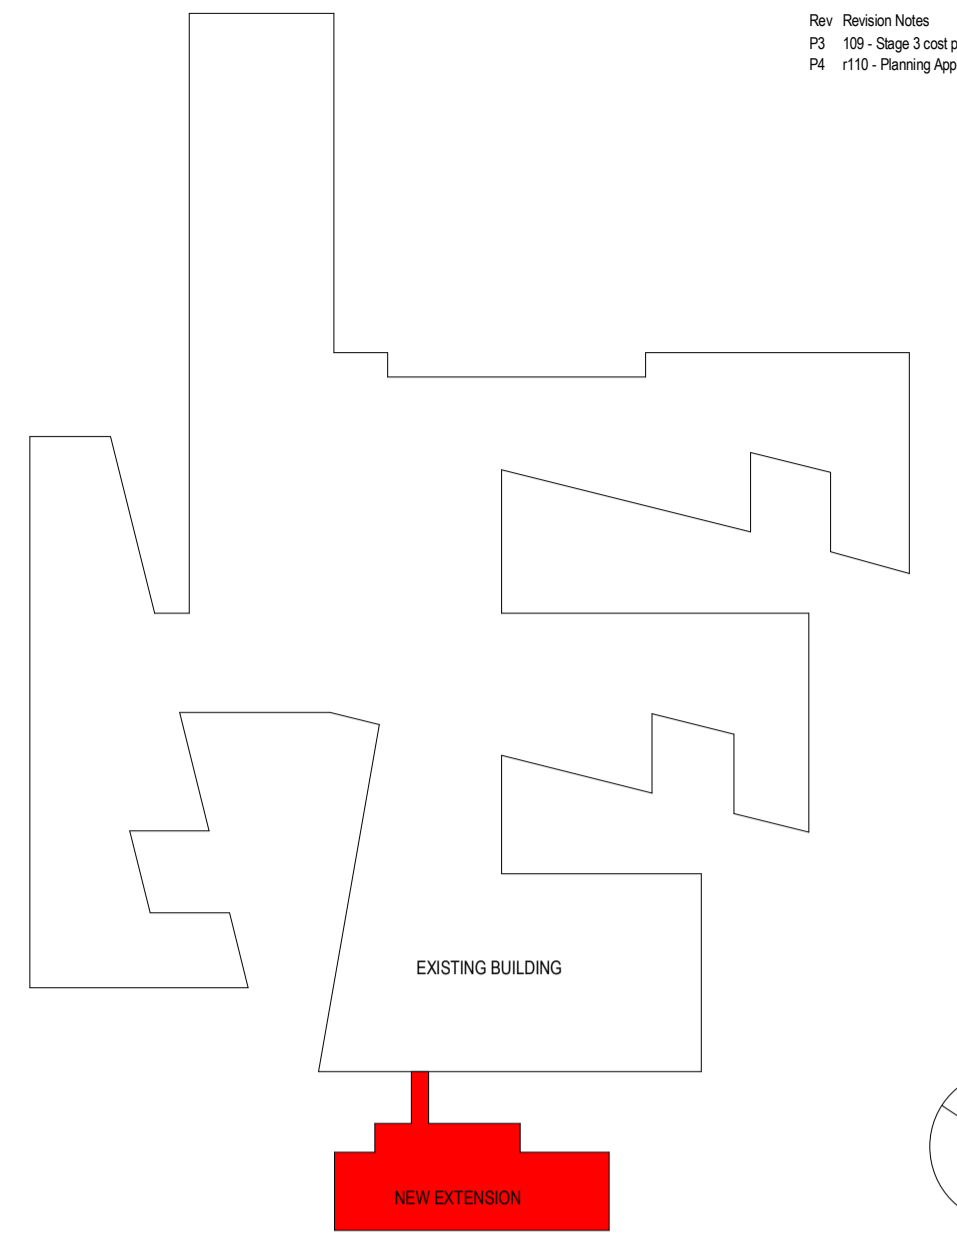

1 Level 1
 1:100 Ref Sheet: 0301

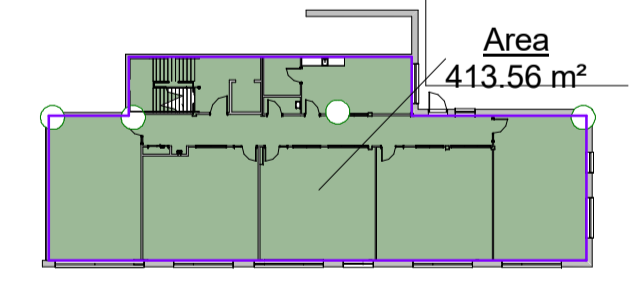

Room Schedule Level 01			
Number	Name	Area	Occupancy
01.01	Stairs / Lift	32 m ²	-
01.02	Store	6 m ²	-
01.03	Language Dept.	27 m ²	-
01.04	Corridor	47 m ²	-
01.05	Classroom	58 m ²	32
01.06	Classroom	56 m ²	32
01.07	Classroom	57 m ²	32
01.08	Classroom	57 m ²	32
01.09	Classroom	59 m ²	32
01.10	Cl. St.	1 m ²	-
01.11	Cl. St.	3 m ²	-
		403 m²	

