


1 External Works
1 : 500


Note:
All contours within red line boundary are proposed. All outside the red line boundary are existing.

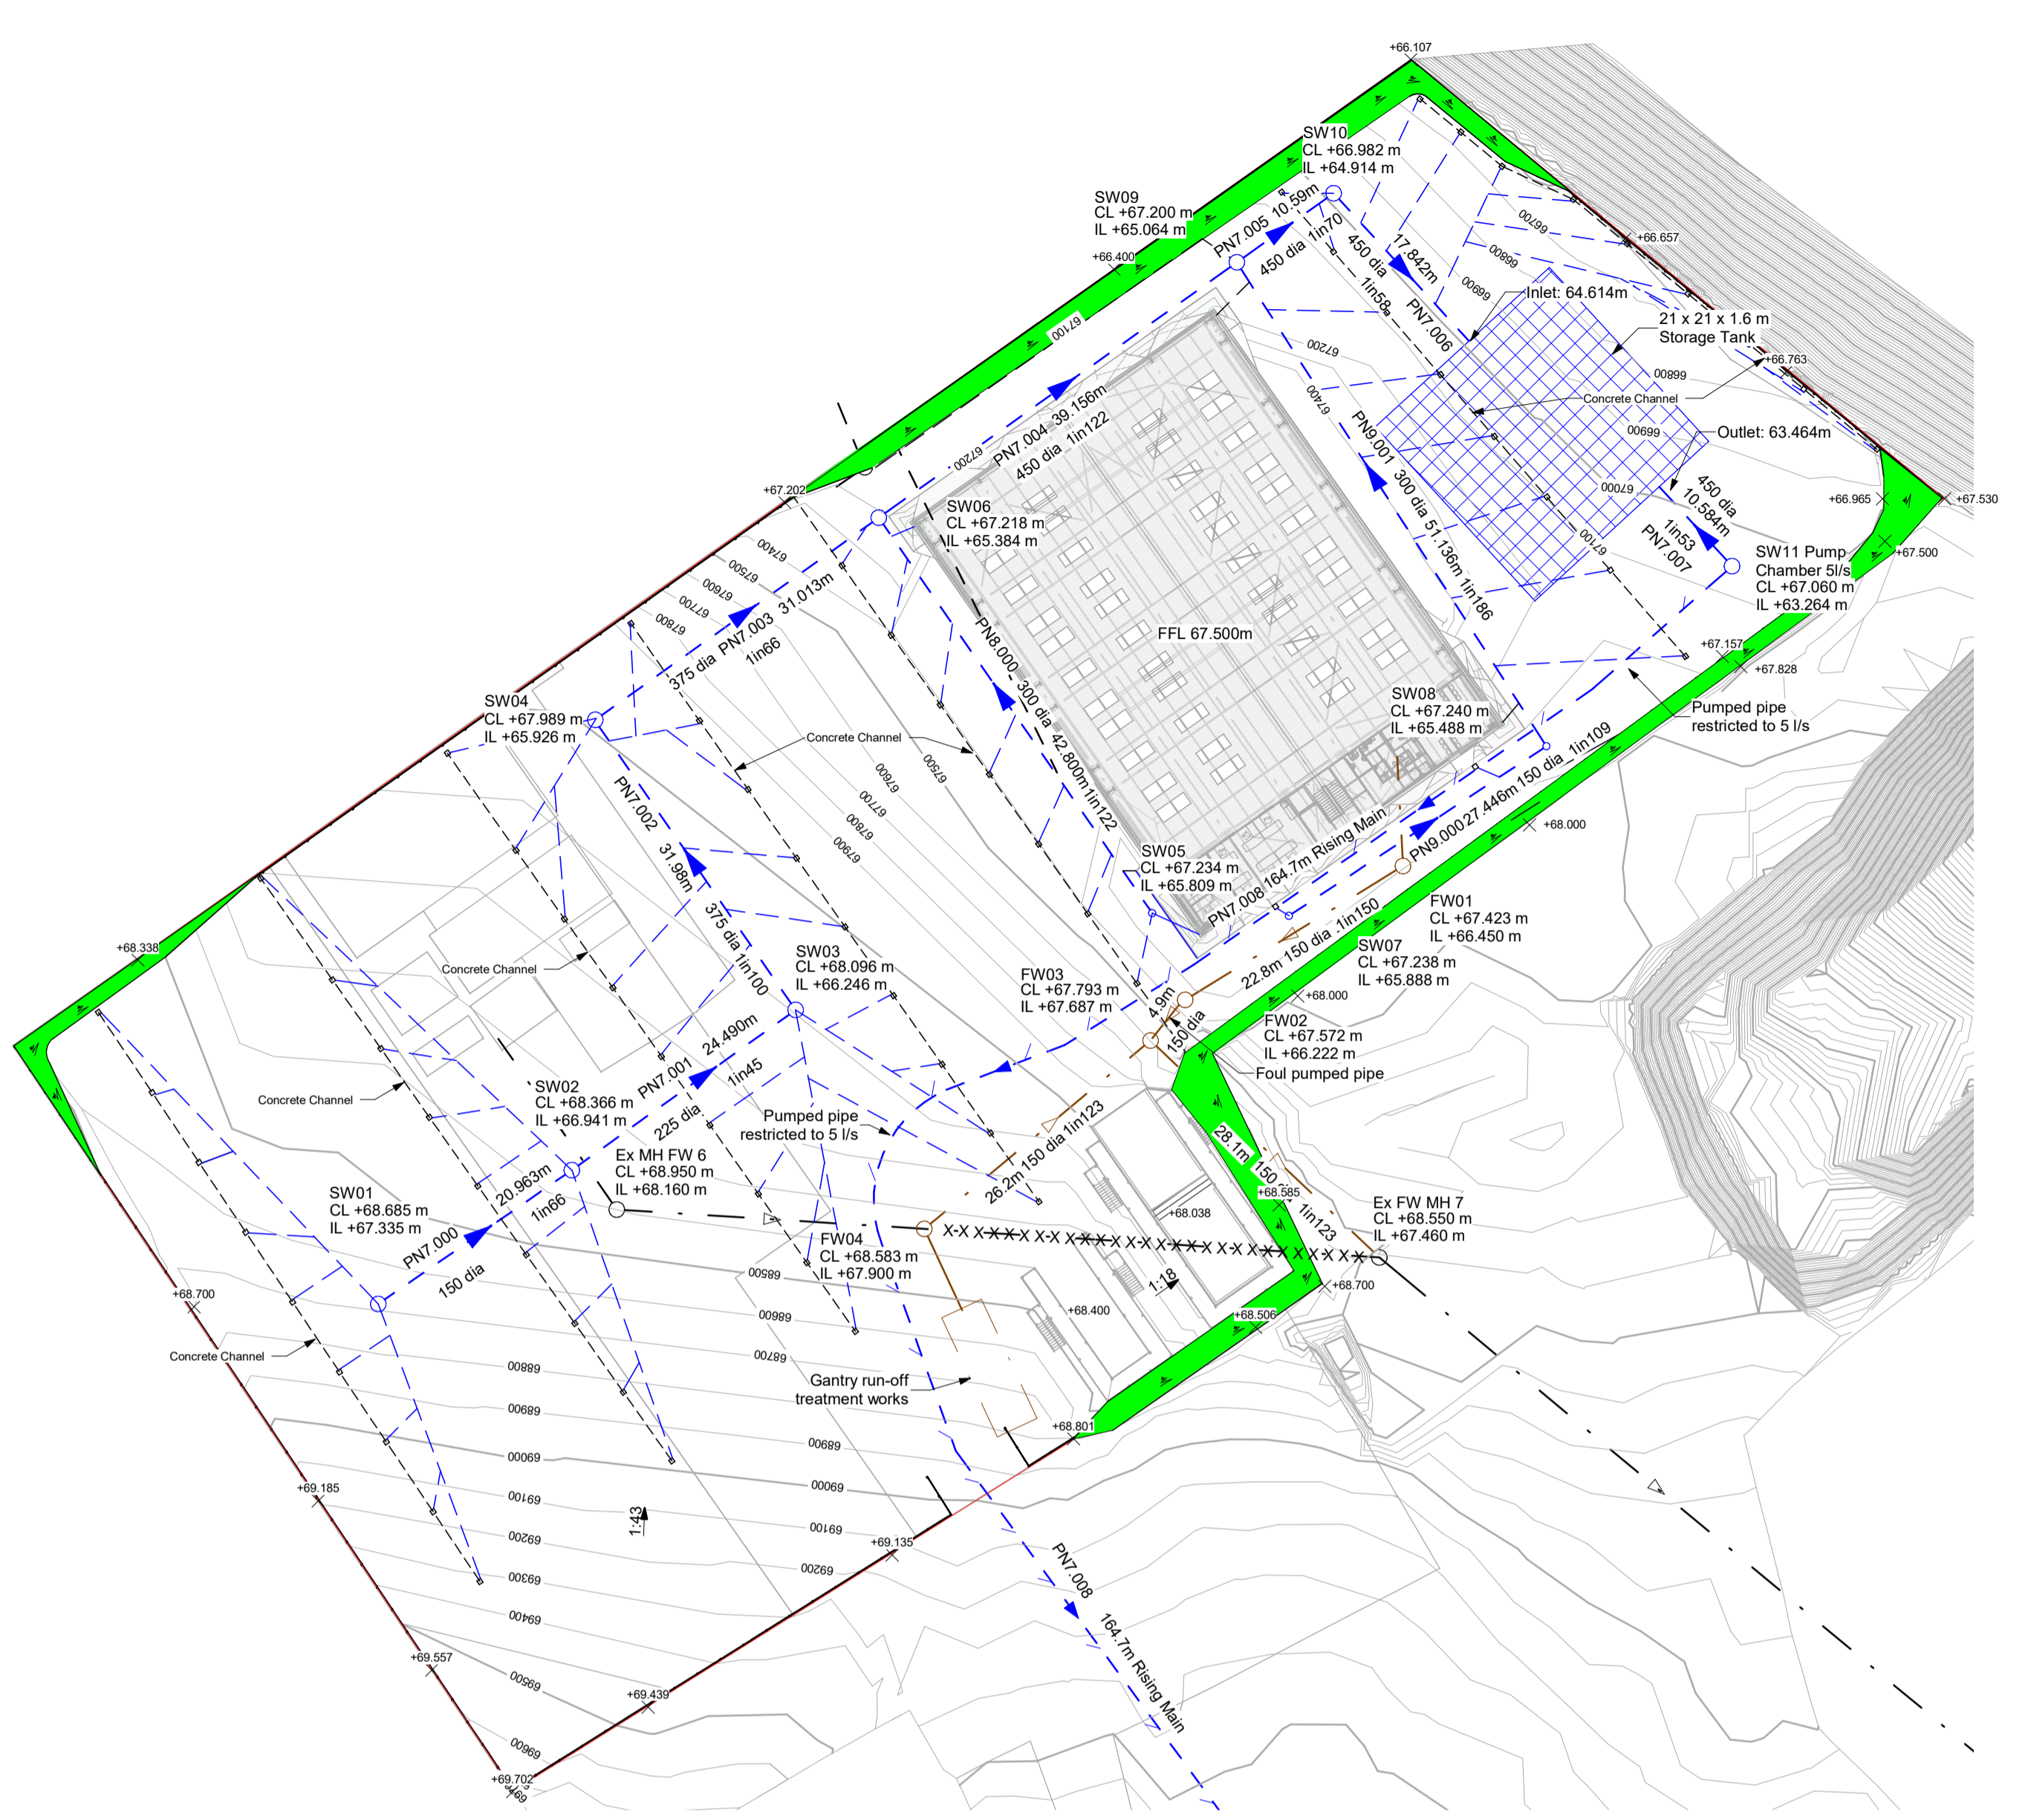

2 External Works with Drainage
1 : 500

KEY

Surface Water Rising Main	- - - - -
Surface Water Drainage	- - - - -
Foul Water Drainage	- - - - -
Existing Surface Water Drainage	- - - - -
Existing Foul Water Drainage	- - - - -
Gully	□ - - - - -
Concrete channel	- - - - -
Sewer to be Abandoned	-X-X-X-X-X-X-X-X-
Grass verge	■

P1 Initial Issue	LW	MH	22.12.21
Rev	Revision Description	By	Chk
SCALE @ A1	ISSUING OFFICE	MSJ PROJECT NUMBER	
1 : 500	Leeds	221062	
STATUS	PURPOSE OF ISSUE		
S0	WORK IN PROGRESS		
			
PROJECT			
Wordsworth Properties Ltd. Vehicle Maintenance Building			
TITLE			
External Works and Proposed Drainage			
CLIENT			
Martin Walsh Architectural			
DRAWING NUMBER			REV
221062-MSJ-XX-XX-DR-D-3000			P1