




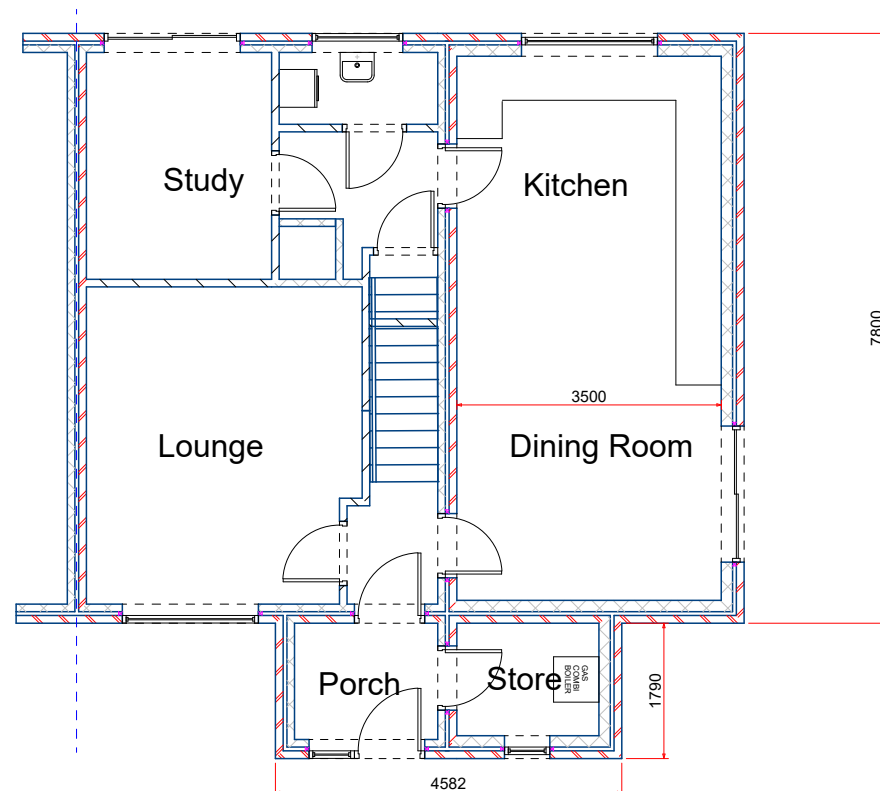

Existing Ground Floor Plan

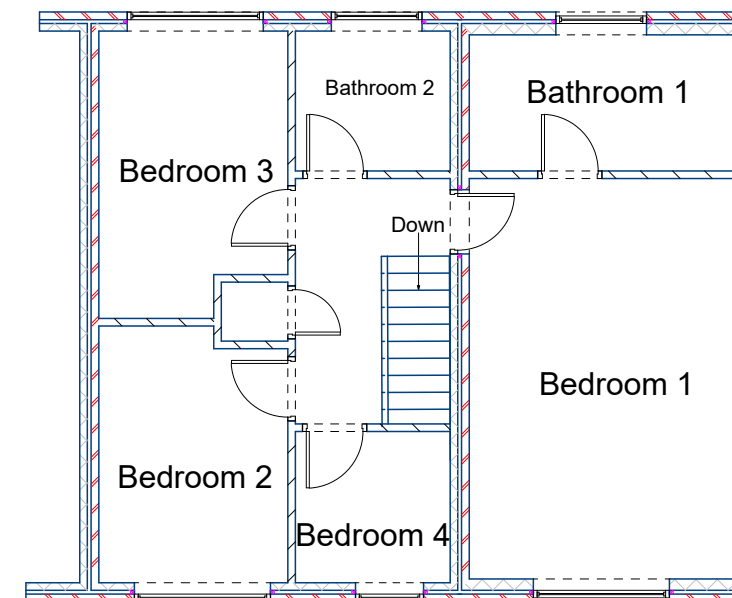

First Floor Plan

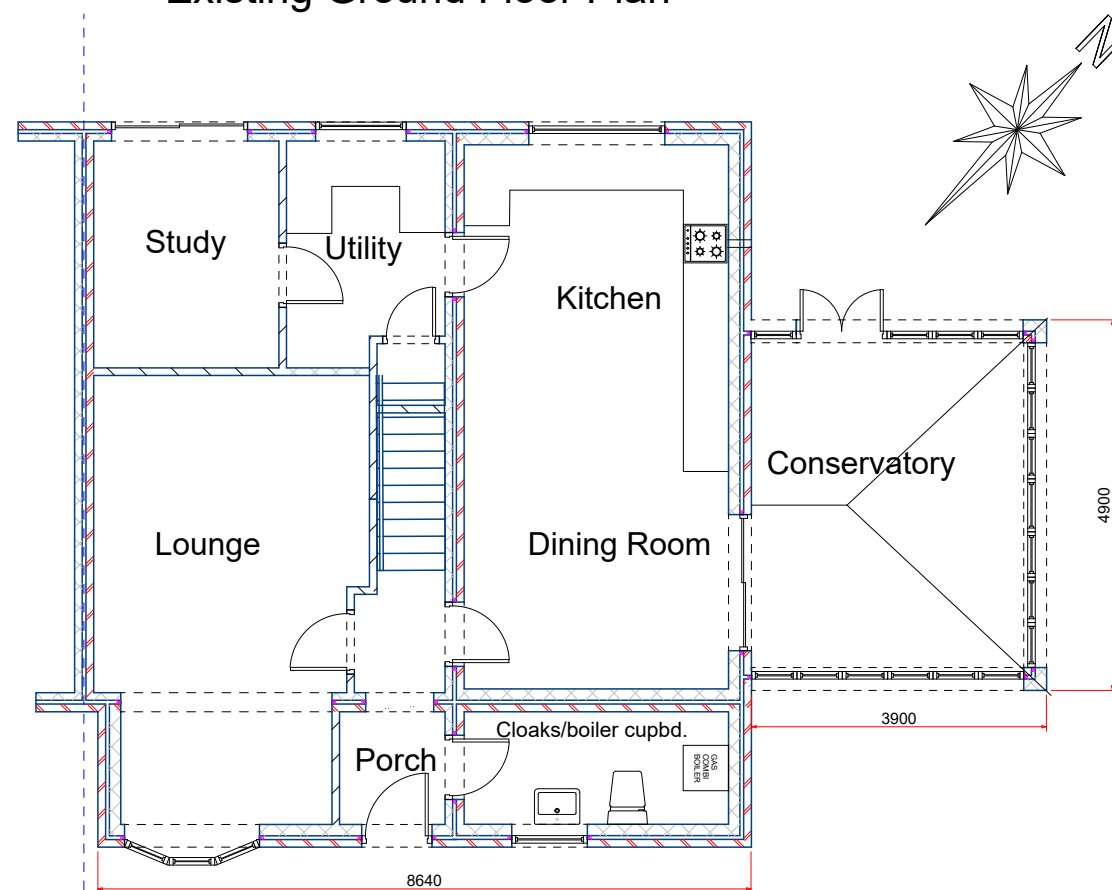

Proposed Ground Floor Plan

Notes

Brickwork to porch and conservatory to match existing
 Roof tiles to porch to match house roof tiles
 Conservatory roof to be lightweight tiles similar to main roof.
 Windows and doors to be UPVC to match existing

Boundary

Proposed Porch and Conservatory
 at 18 Pengeston Road
 Penistone S36 6GW
 for Mr.D.Cliffe
 Plans
 Scale 1:100 Paper size A3
 March 2017
 Dwg.Ref.DC17/2

©Numis Plans