



LOCATION PLAN 1:1250


SEP 2008

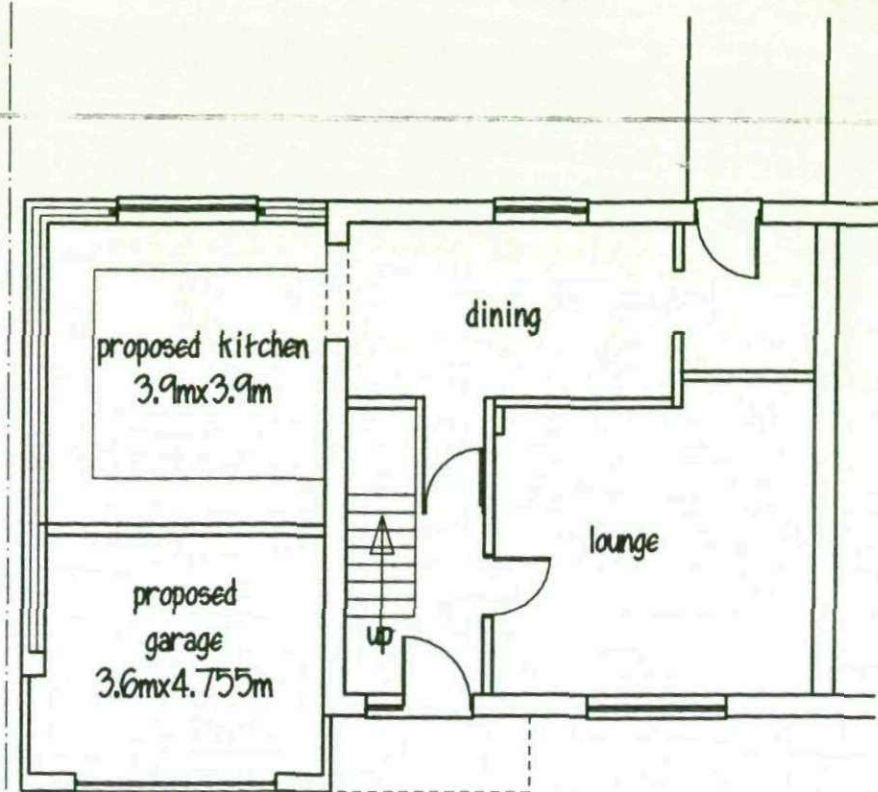


GROUND FLOOR

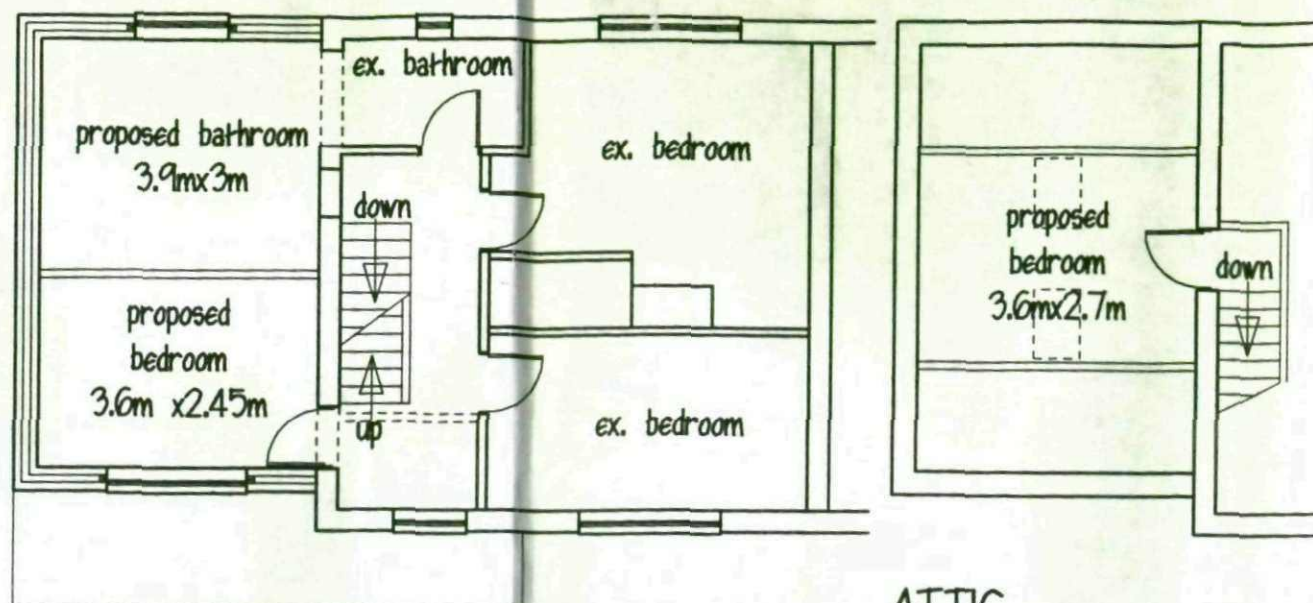

FIRST FLOOR

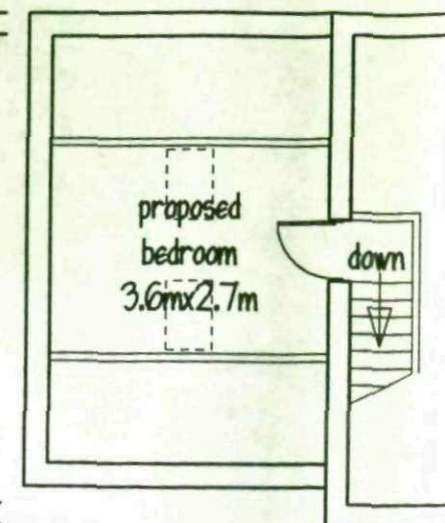


ATTIC

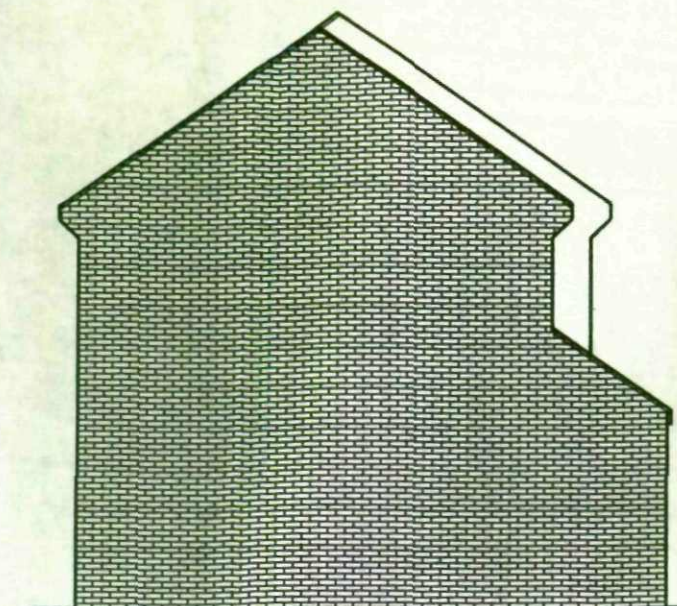


SIDE ELEVATION

ROOF - concrete interlocking tiles to match existing
 WALLS - brick to match

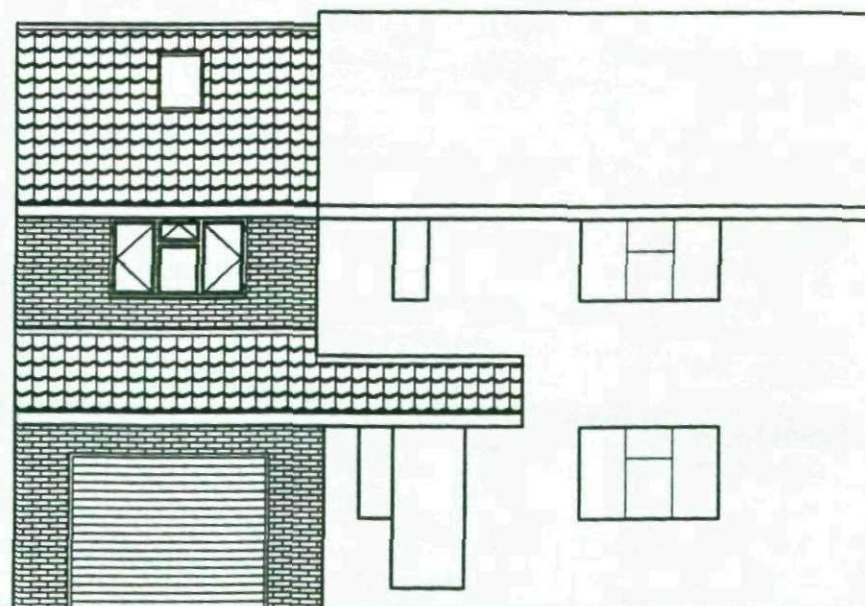

FRONT ELEVATION

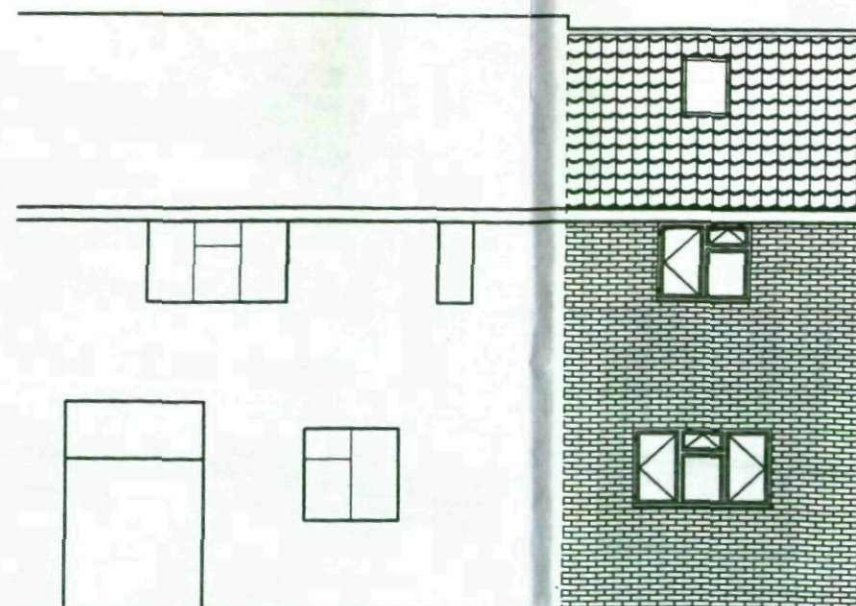

REAR ELEVATION

Mr A HORNE

PROPOSED EXTENSION
 1 WINDHILL CRES.
 STAINCROSS

PLANS & ELEVATIONS

1:100 AUG. 08

Peter Thompson

"Linwood"
 Barnsley Road
 Dodworth

Barnsley S75 3JR m. 07973251730
 e-mail peter-thompson@hotmail.co.uk

