



GROUND FLOOR

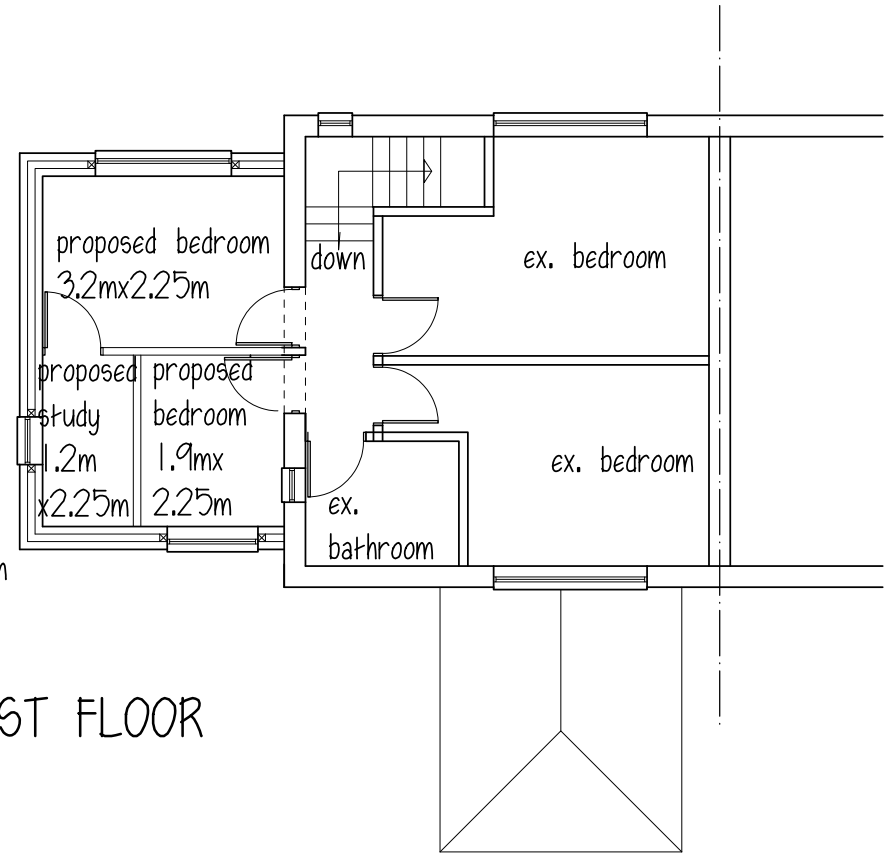


FIRST FLOOR

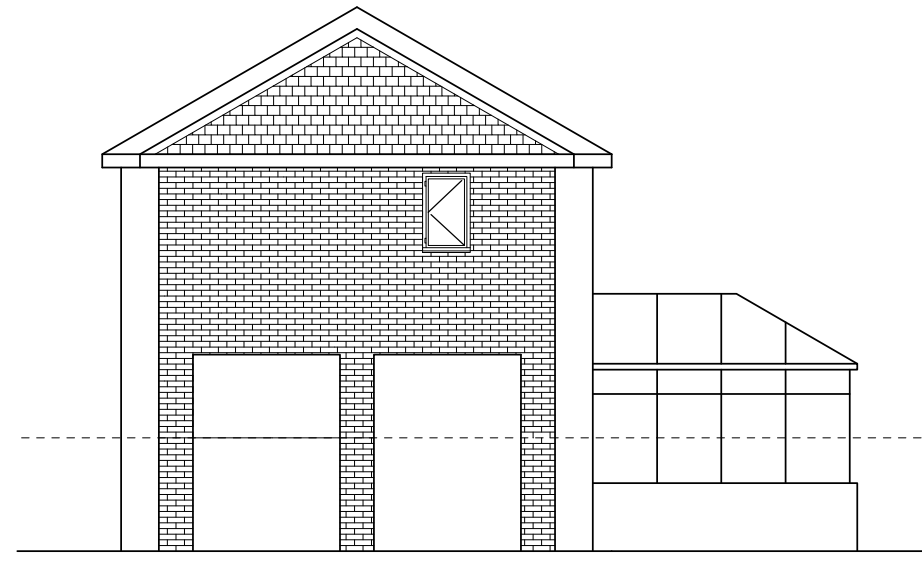


SIDE ELEVATION

ROOF - slates to match existing
WALLS - brickwork to match existing

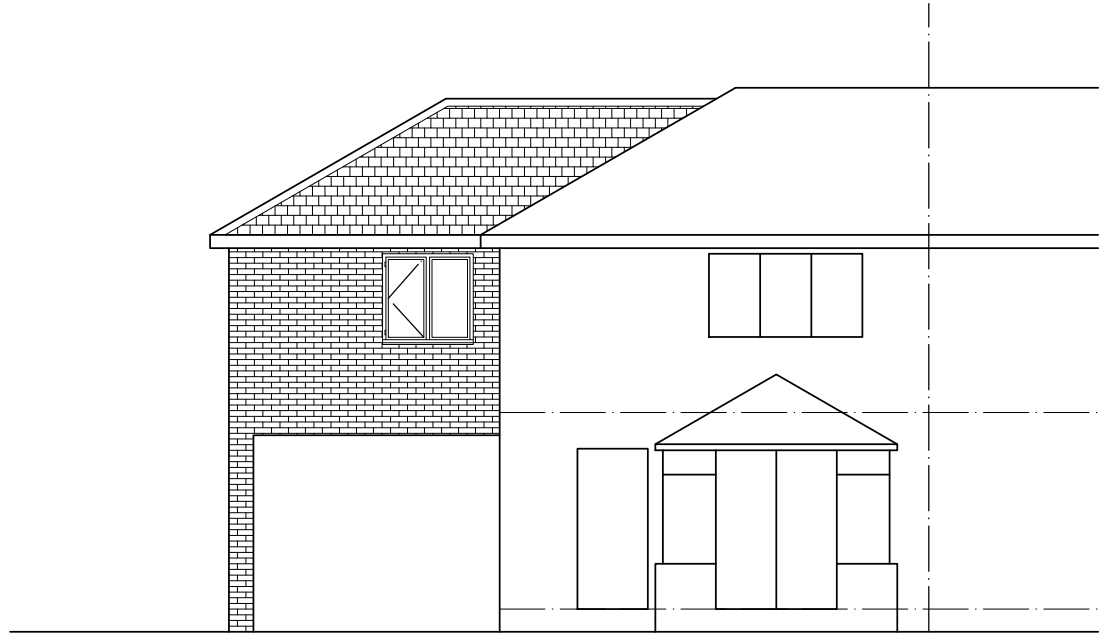

REAR ELEVATION

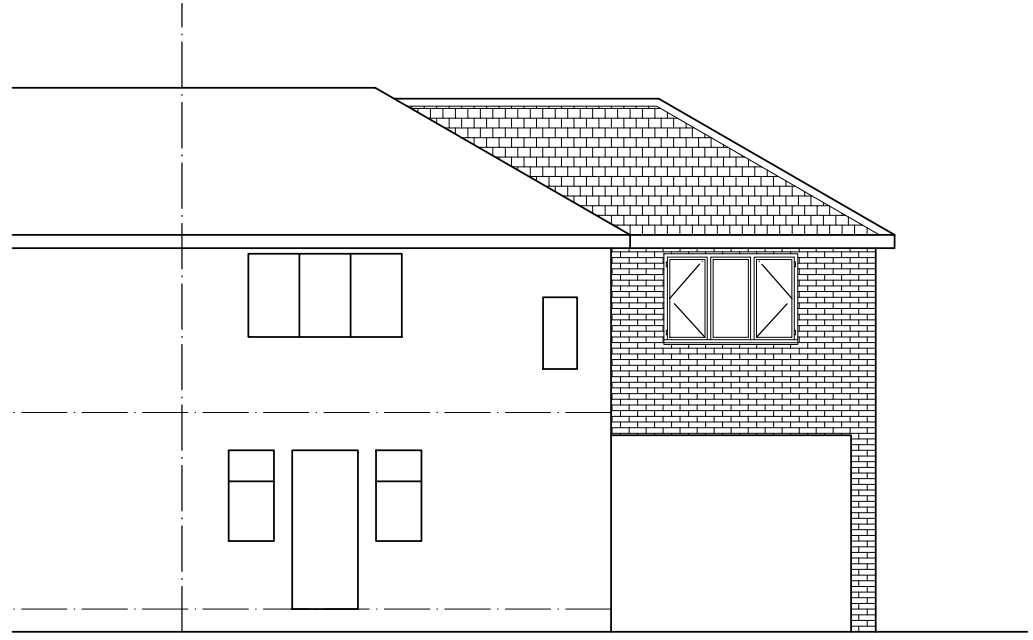

FRONT ELEVATION

Mr & Mrs A WILMOT

PROPOSED SIDE EXTENSION
17 BURTON CRESCENT
MONK BRETTON

PLAN & ELEVATION

1:100 JULY 10 Rev A


Peter Thompson

"Linwood"
Barnsley Road
Dodworth
Barnsley S75 3JR

t&f. 01226 201391

m. 07973251730

e-mail peter-thompson@hotmail.co.uk

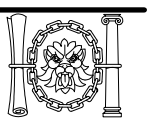

M.C.I.A.T.