



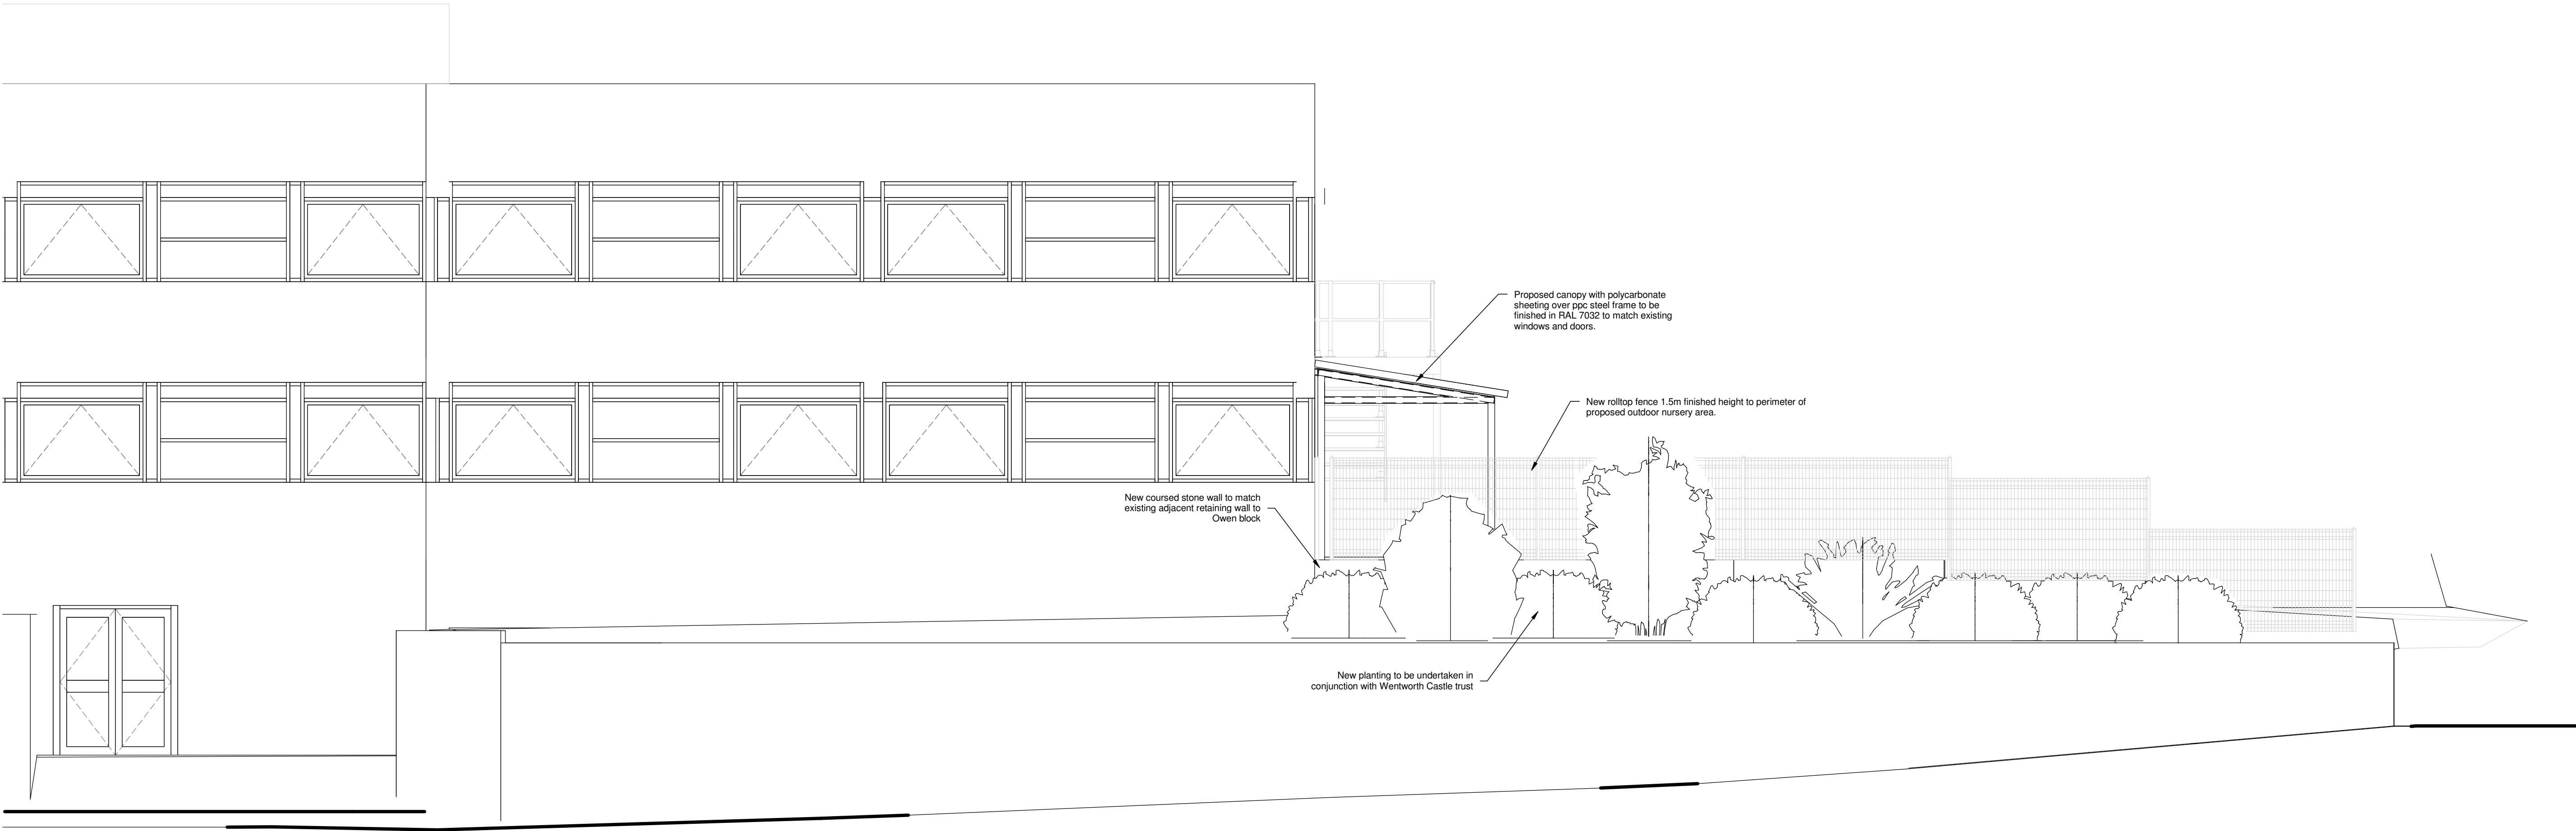

PROPOSED ELEVATION 01

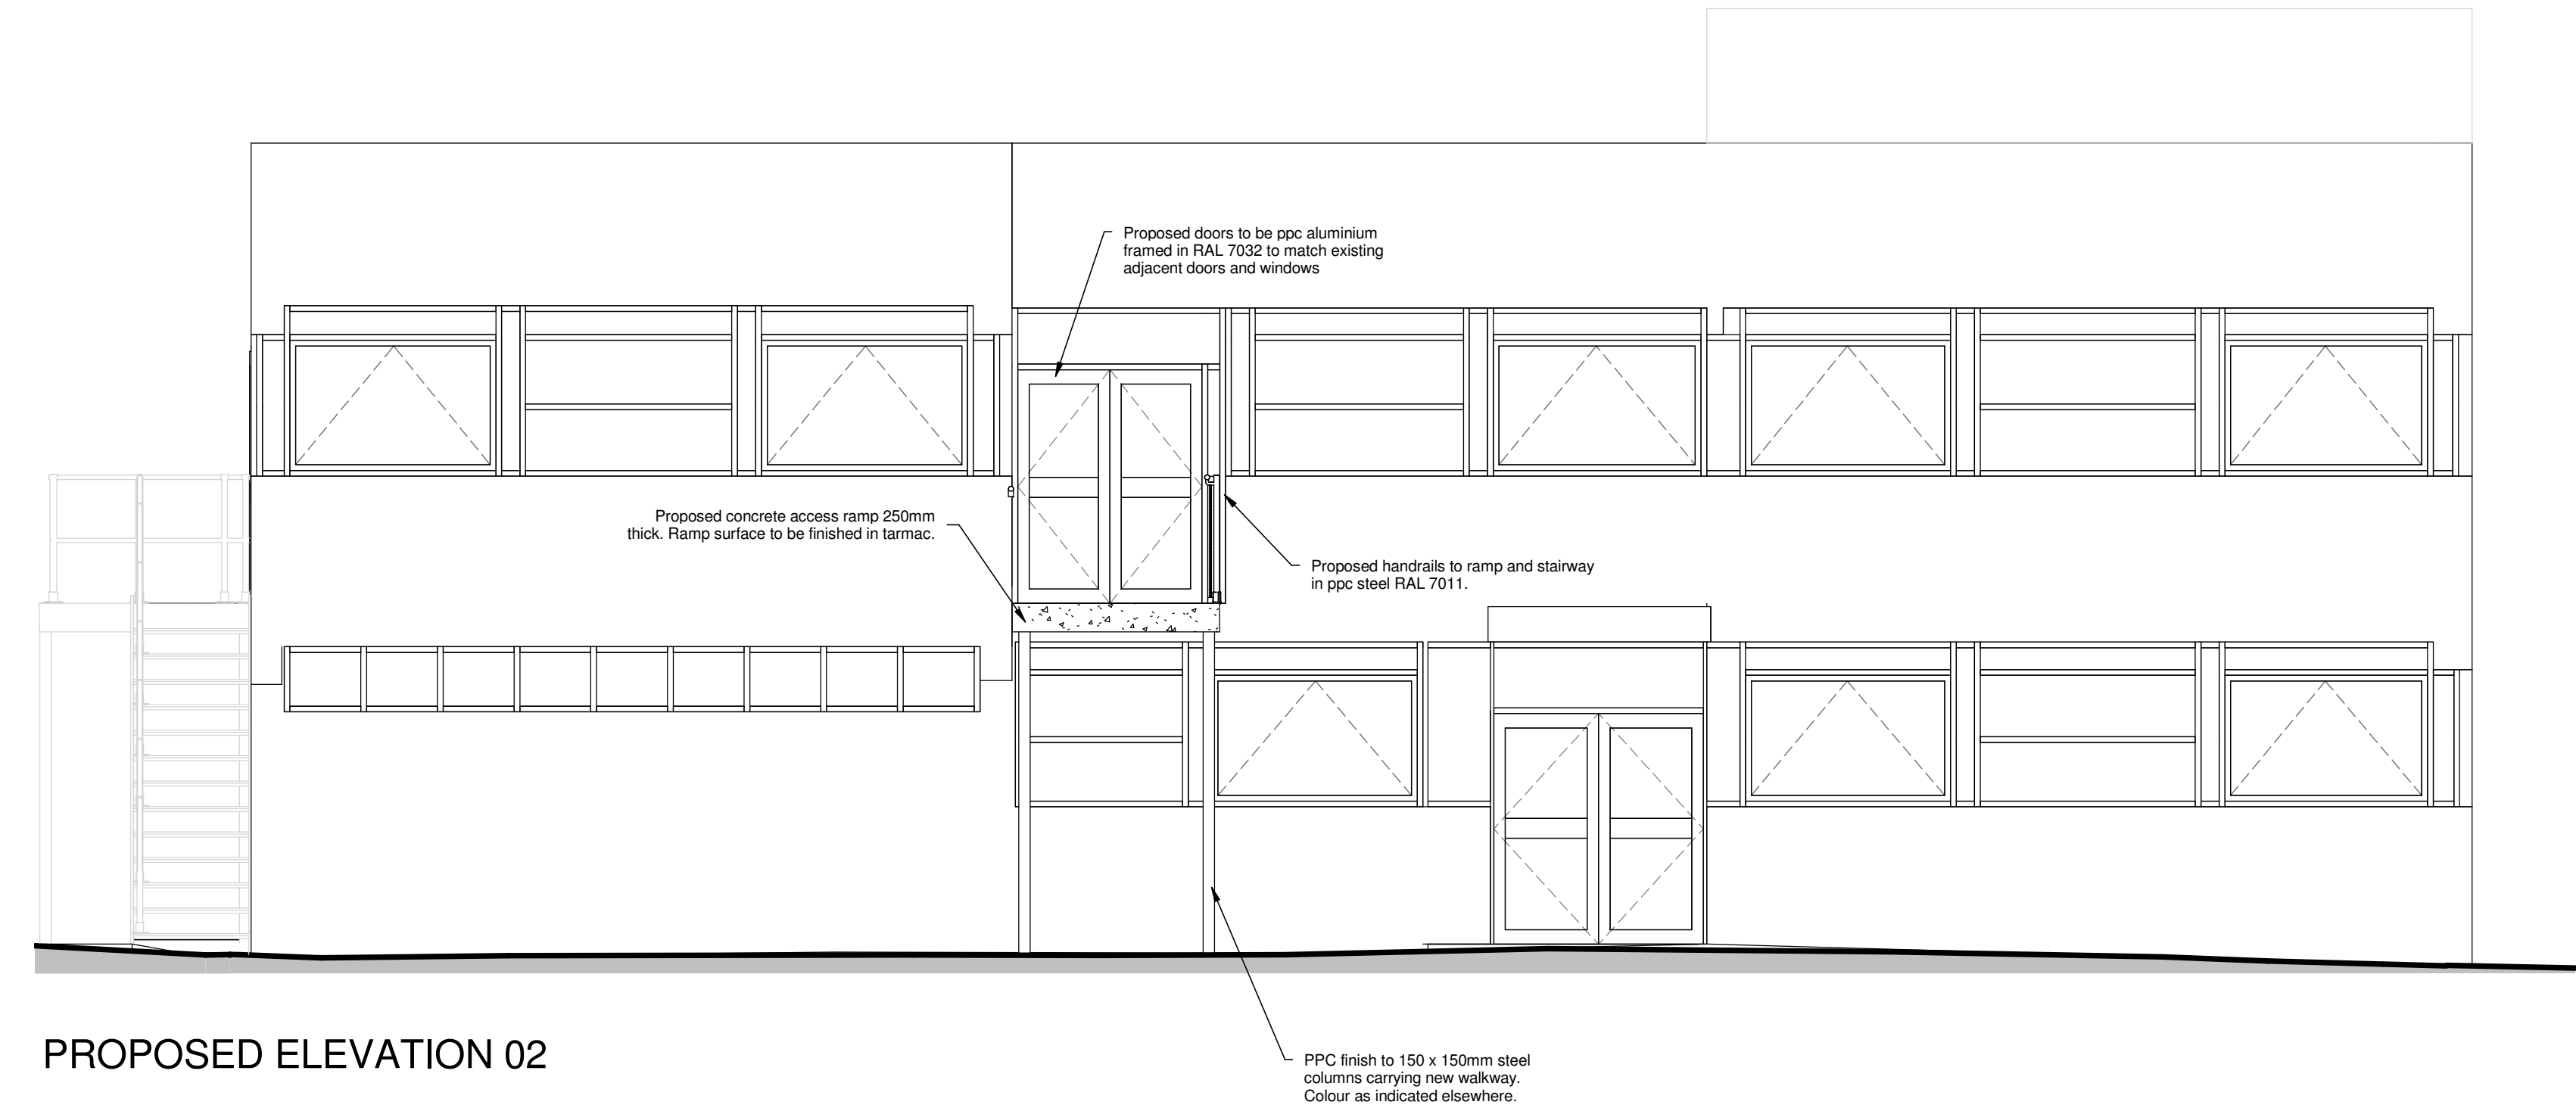

PROPOSED ELEVATION 02

Rev	Description	Date	Dr by/ App by
original by CB		date created 03/17/14	approved by Approver

+ +
Aedas
Building Consultancy
Aedas Building Consultancy Ltd
Norwich Union House
High Street
Huddersfield, HD1 2LF
United Kingdom

+ +
T +44(0)1484 537411
F +44(0)1484 530332
E huddersfield@aedas.com
aedas.com

client name
NORTHERN COLLEGE

project
Owen Block Remodelling Works

drawing
Proposed Elevations 01

project number	scale	
BC.HUD.2013.01193	1 : 50	@A1
drawing number	rev	issue status
P_08		PLANNING

This drawing is to be read in conjunction with all related drawings. All dimensions must be checked and verified on site before commencing any work or producing shop drawings. The originator should be notified immediately of any discrepancy. This drawing is copyright and remains the property of Aedas.