



west elevation

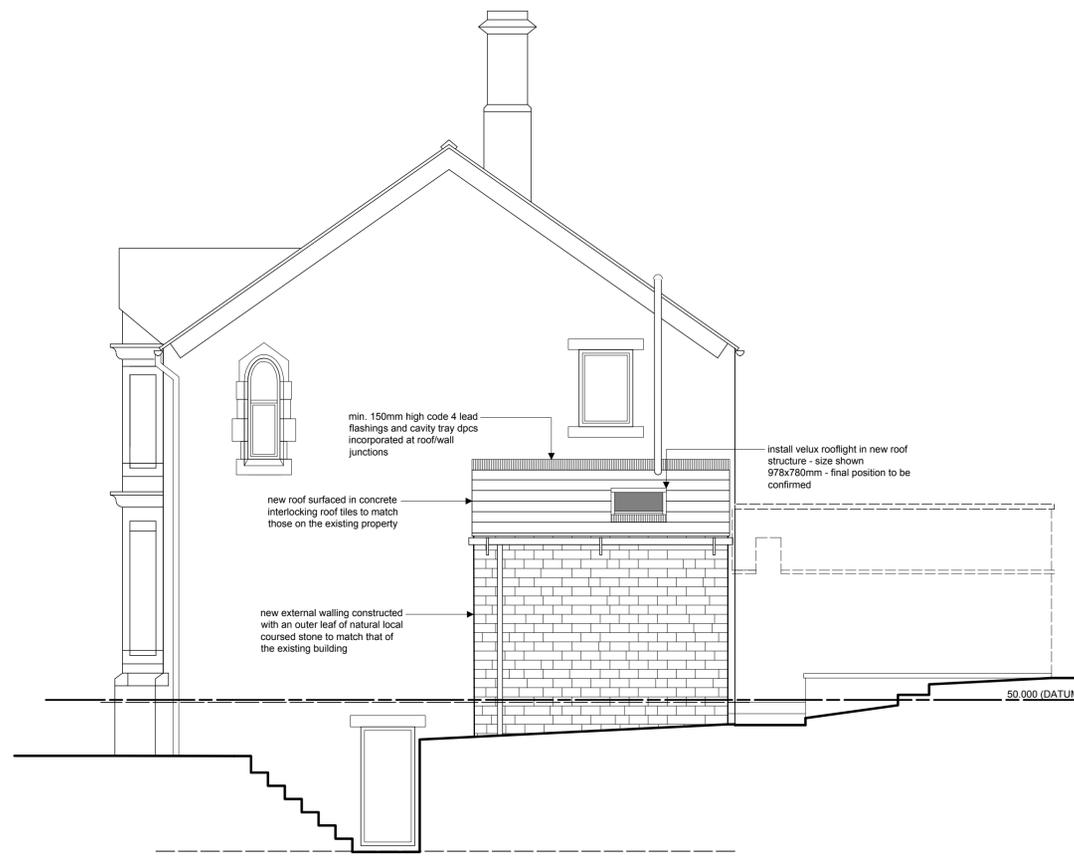


north elevation



part east elevation

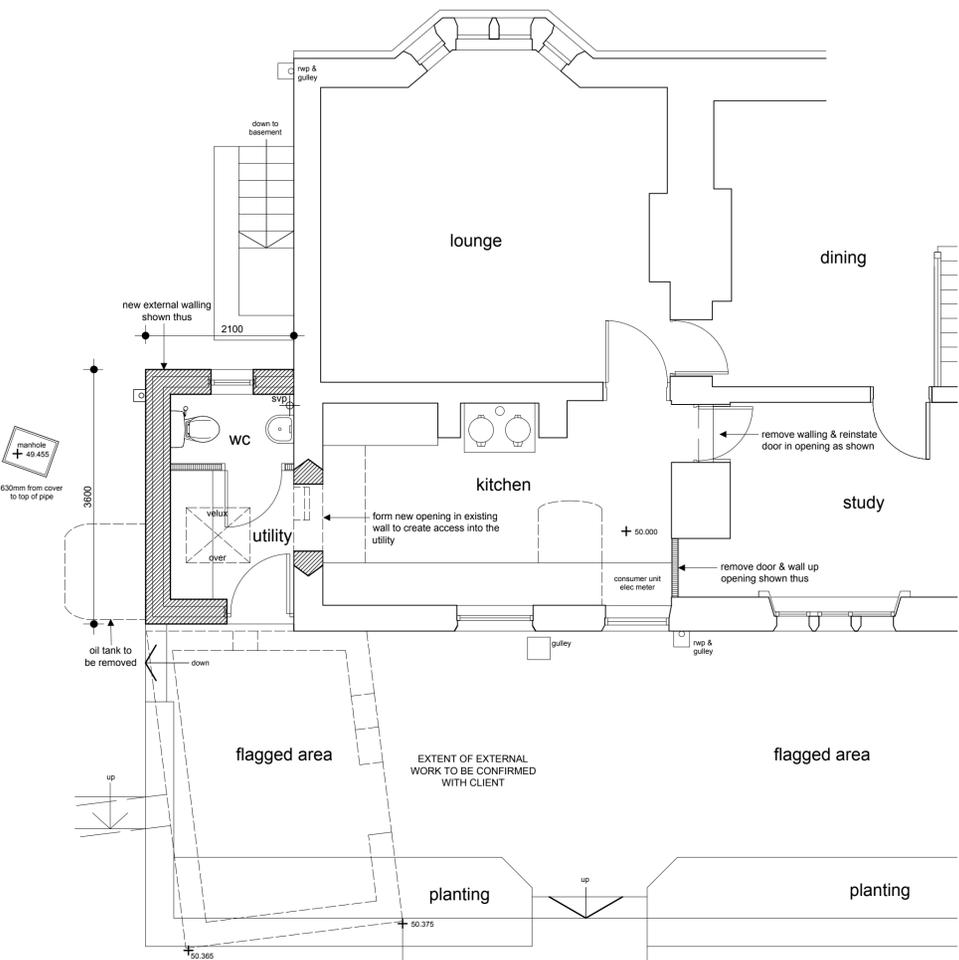


part ground floor plan

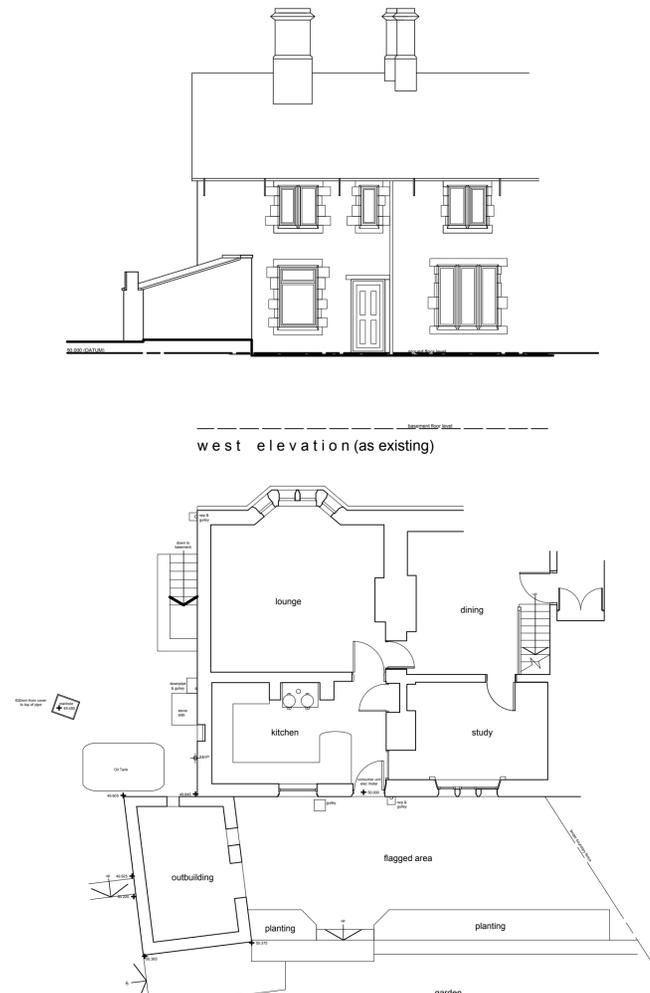


part ground floor plan (as existing)




west elevation (as existing)

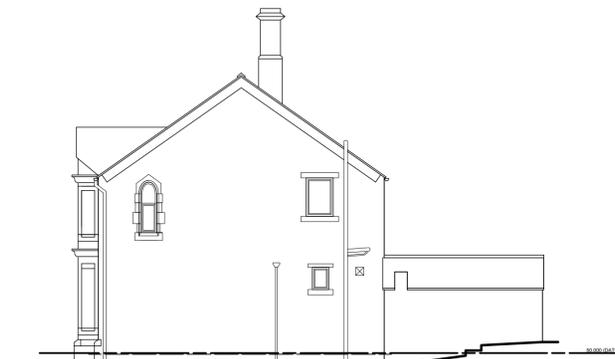

north elevation (as existing)

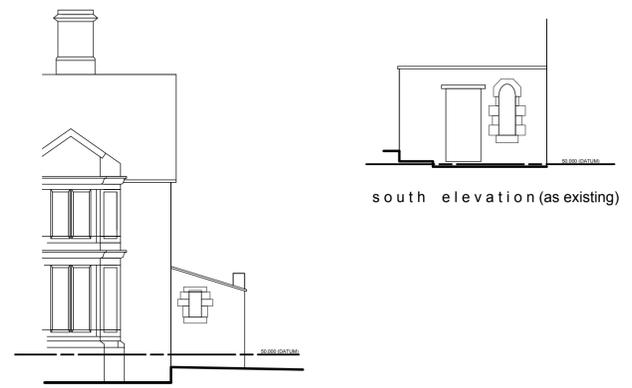

part east elevation (as existing)

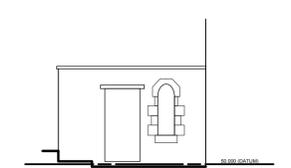

south elevation (as existing)

Notes:
This drawing has been prepared specifically for the purpose of Planning Permission (where appropriate) & Building Regulation Approval. Valley Properties accept no liability for errors or omissions. The drawing may be used for estimating purposes, but the Principal Contractor must cost fully from a site investigation. The Contractor is responsible for checking site dimensions, materials etc., and all building work, such work being checked by Building Control on site, as may be appropriate. Valley Properties disclaim any liability for works carried out.

Revisions:
Rev.A
Rev.B
Rev.C
Rev.D
Rev.E

ARCHITECTURAL DESIGN SERVICES
5 Holmfirth Road
Meltham
Holmfirth HD9 4AA
Tel: 01484 854100 Mob: 07769736142
E-mail: vproperties@upanet.com

Client Details

Mr & Mrs Marcal

Project Title
Proposed single storey side extension at:
The Parsonage,
Carlecotes
Dunford Bridge

Drawing Title
Planning Drawing

Scale:	Drawing Number:	Rev:	Date Drawn:	Drawn By:
1:50 & 1:100	2025/10/03		18/03/2025	Emilia Stanhope