


0m 4m 8m 12m 16m 20m


VISUAL SCALE 1:200 @ A1

Do not scale from this drawing  
The contractor is to check all dimensions on site and report any discrepancies to the architect  
All rights described in chapter IV of the copyright, designs and patents act 1988 have been generally asserted

Notes

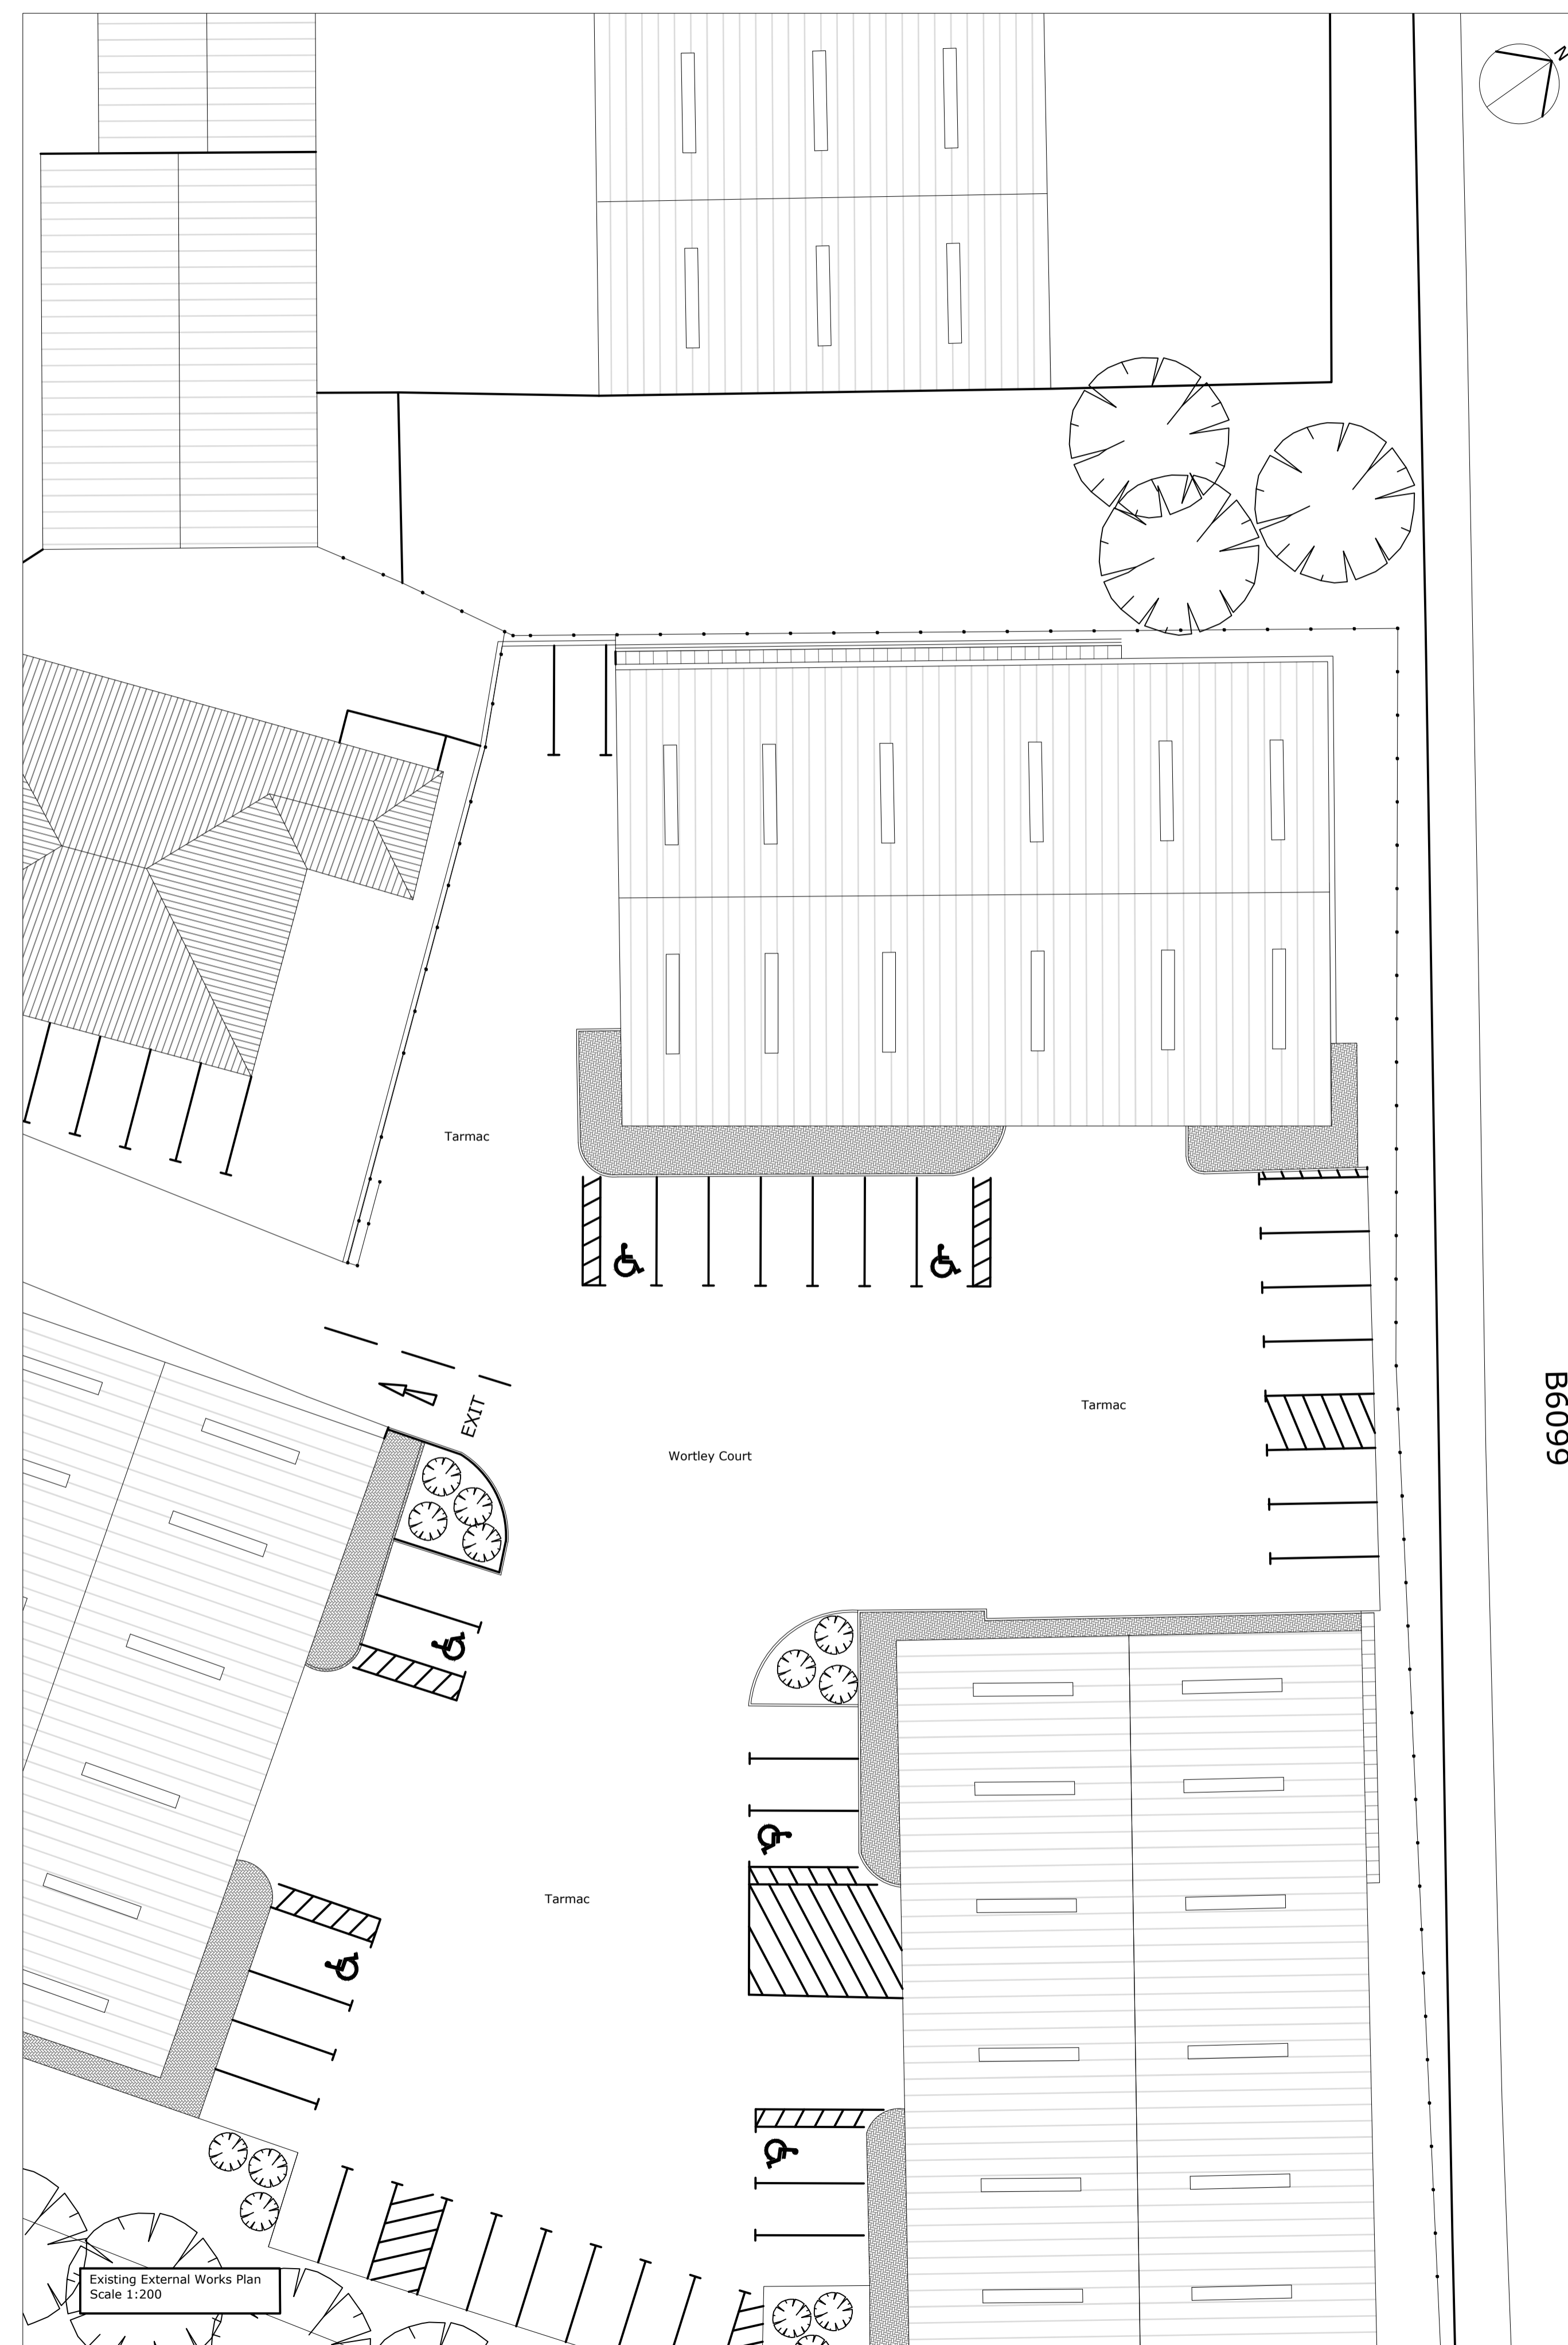

Existing External Works Plan  
Scale 1:200

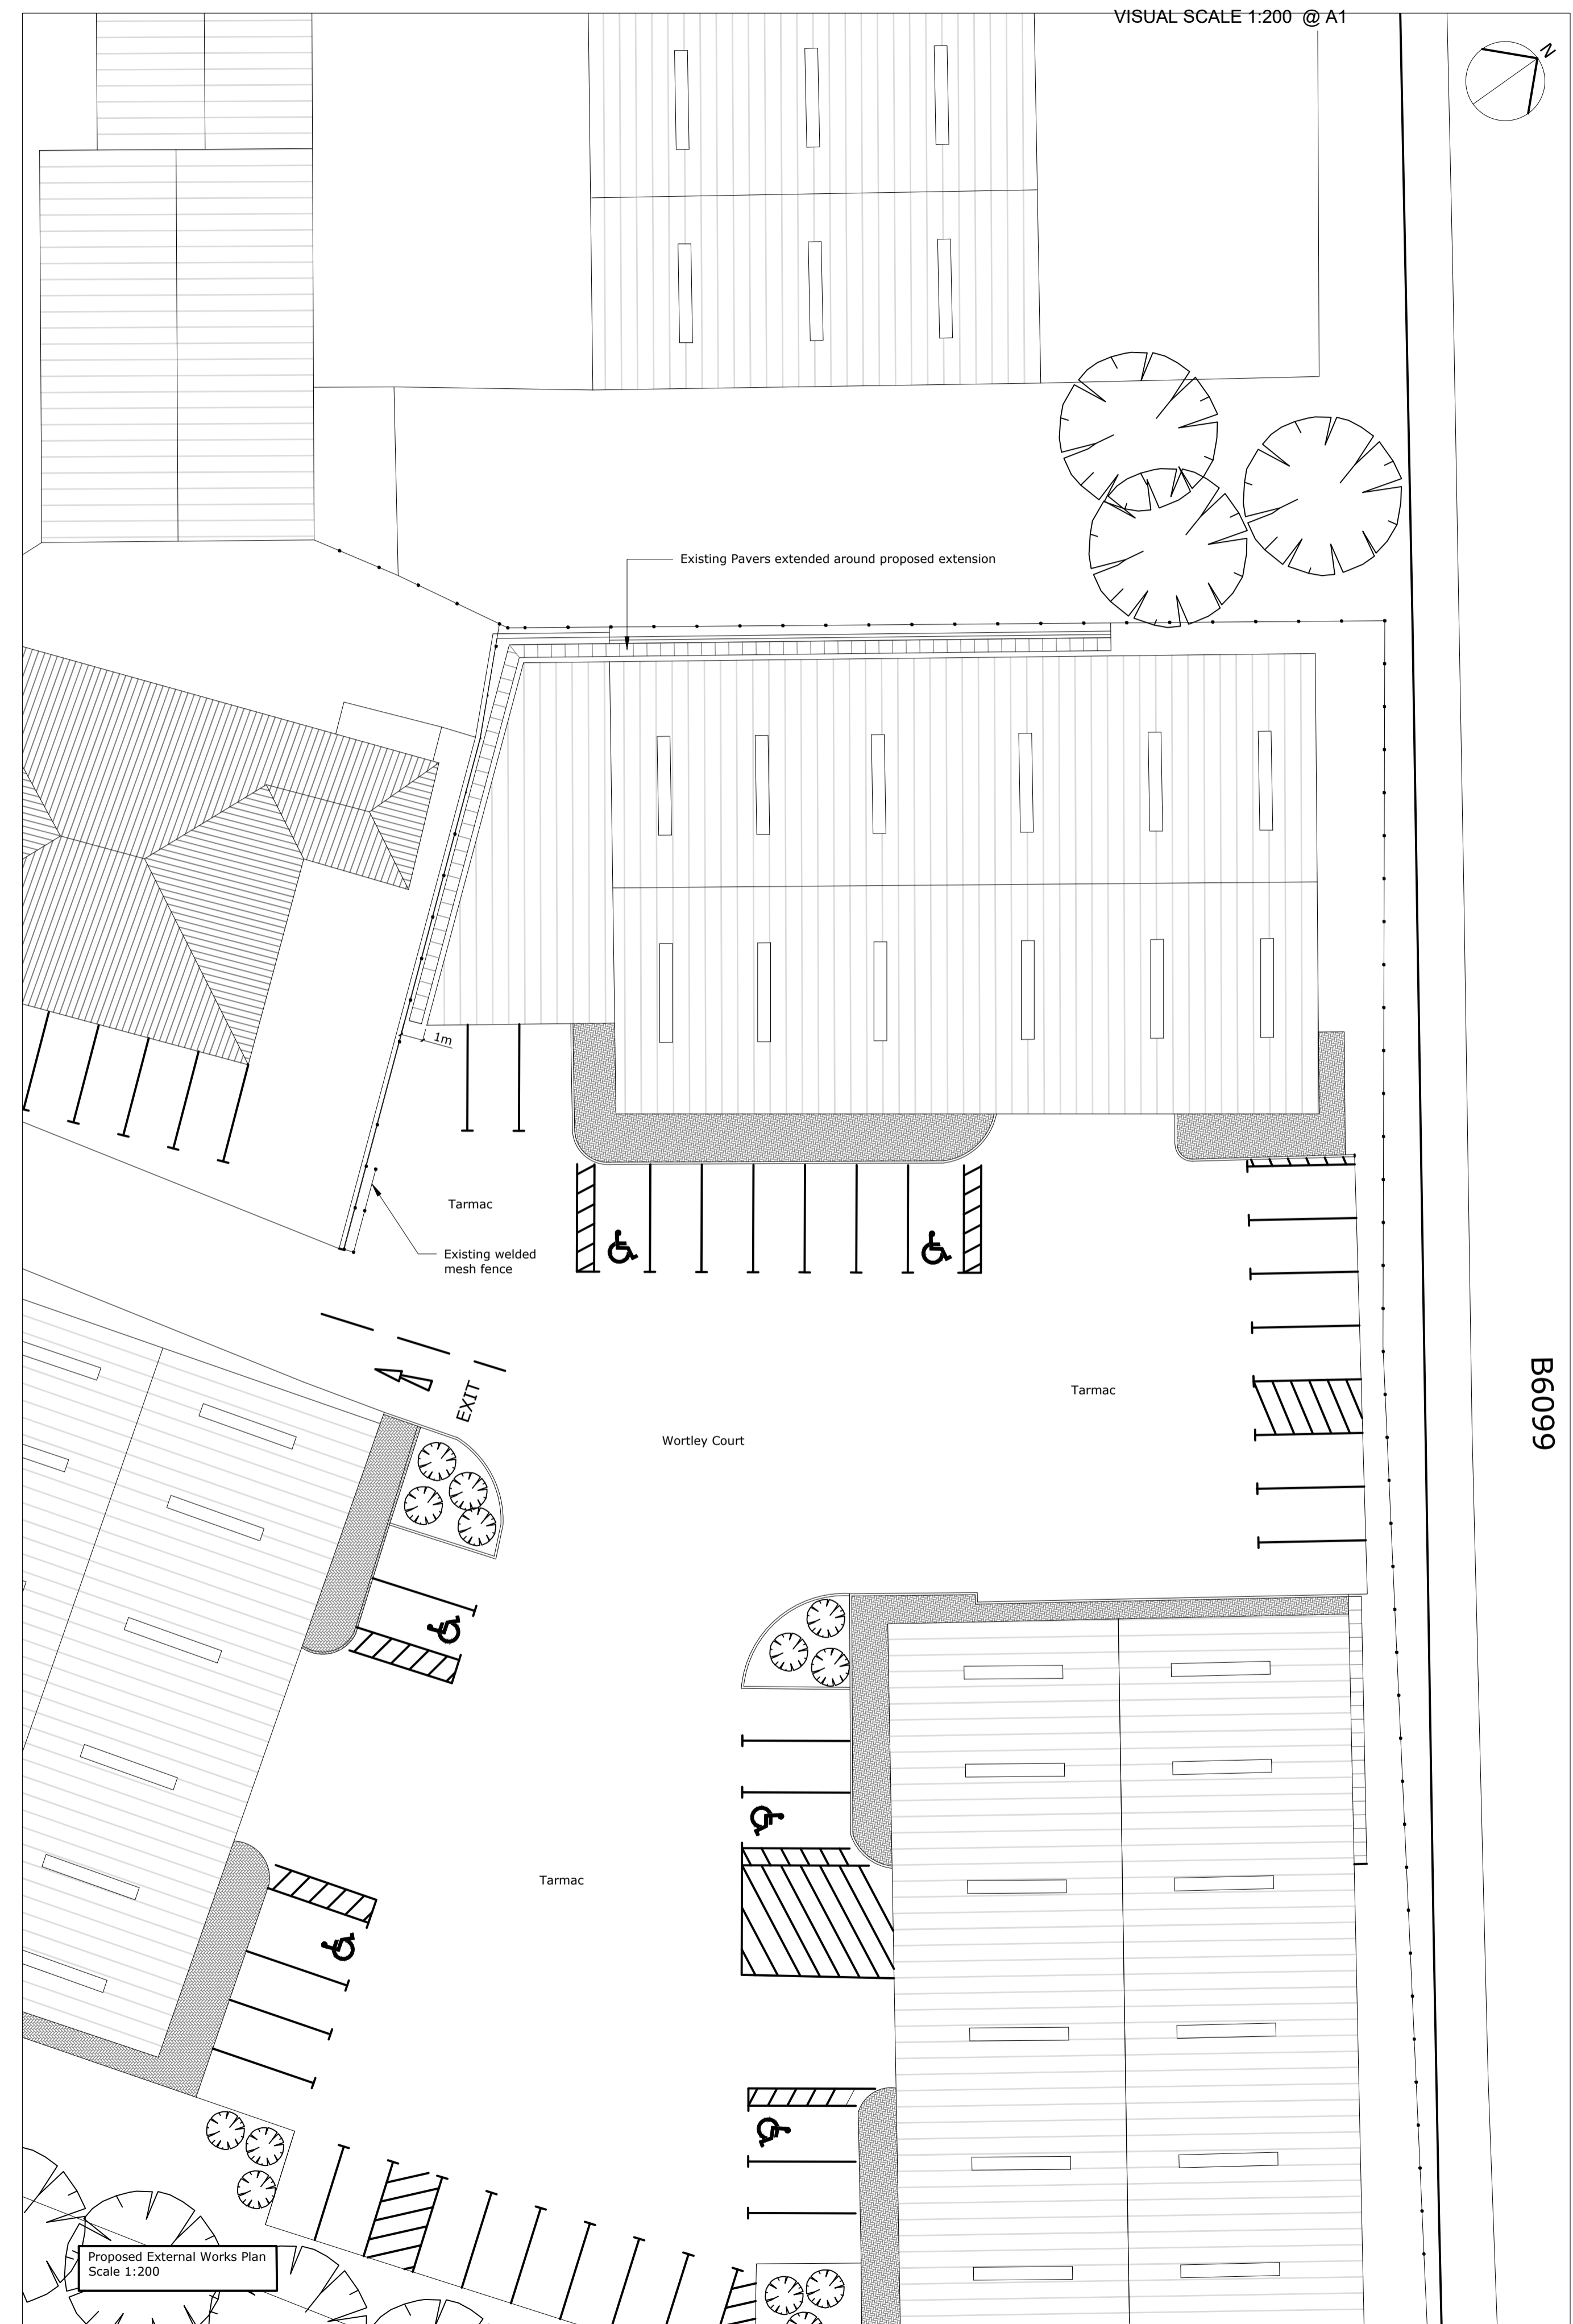

Proposed External Works Plan  
Scale 1:200

B6099

B6099

Rev	Description	Date	By	Chk
P1	Initial Issue	18/03/24	SW	JSA

Fulcrum  
2 Sidney Street  
Sheffield S1 4RH  
Telephone +44(0)1142761651  
Website www.jeffersonsheard.com



Project  
Door Solutions Group Ltd  
Wortley court, Fall Bank Industrial Estate, Barnsley S75 3LS

Drawing  
External Works Plan  
Existing & Proposed

Scale	Drawn	Date
1:200 @ A1	SW	March 24

Drawing Purpose	Status
PLANNING SUBMISSION	S5

Ref	Rev.
2435-JSA-XX-XX-DR-A-00007	P1