


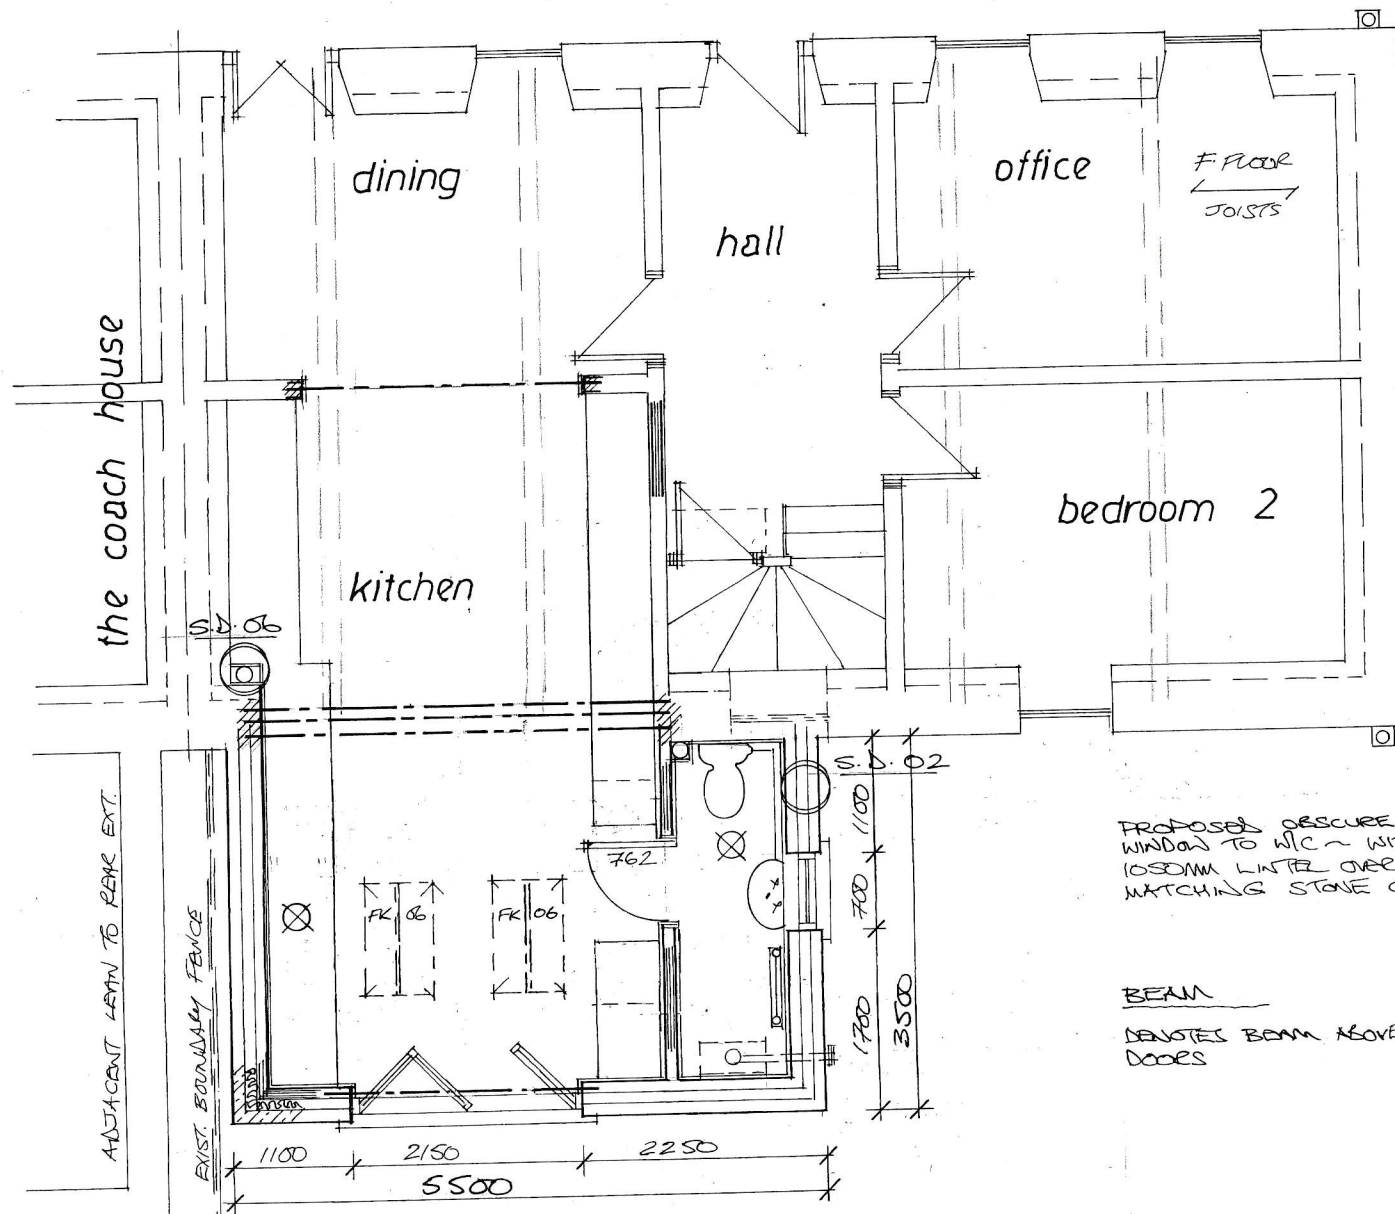

BEAM
SINGLE STEEL BEAM

BEAM
DENOTES (THICKNESS) NO STEEL BEAMS (DUE TO WALL

A STEEL RIDGE OMITTED 08/26

PROPOSED OBSCURE GLAZED
WINDOW TO W.C. WITH C.B 110
1050MM LINTEL OVER WITH
MATCHING STONE CILL.

BEAM
DENOTES BEAM ABOVE BI-FOLD
DOORS

2 NO VELUX ROOF LIGHTS -
1 GAL FK 06 - 600MM WIDE x
1180MM DEEP - FITTED AS PER
MANUFACTURERS INSTRUCTIONS.
GREY COLOUR - CONSERVATION
STYLE WITH CENTRAL VERTICAL BAR

Garry
Greetham
Associates
Residential
Design Consultant
Westwood House
18 Carr Lane
Tankersley
Barnsley S75 3BE
Tel 07786062364

Project	Rear Extensions & Int. Alts	
Client	Mr Paul Bates	
Title	G. F. Layout as Proposed	
Address	'The Hayloft', Swithen Farm, Huddersfield Road, Haigh, Barnsley. S75 4DG	
Drawn By	GGG	
Scale	1:50 @ A3	Date Jun 26
Drawing No	519-05	Rev A

Member of the Chartered Institute
Of Architectural Technologists