

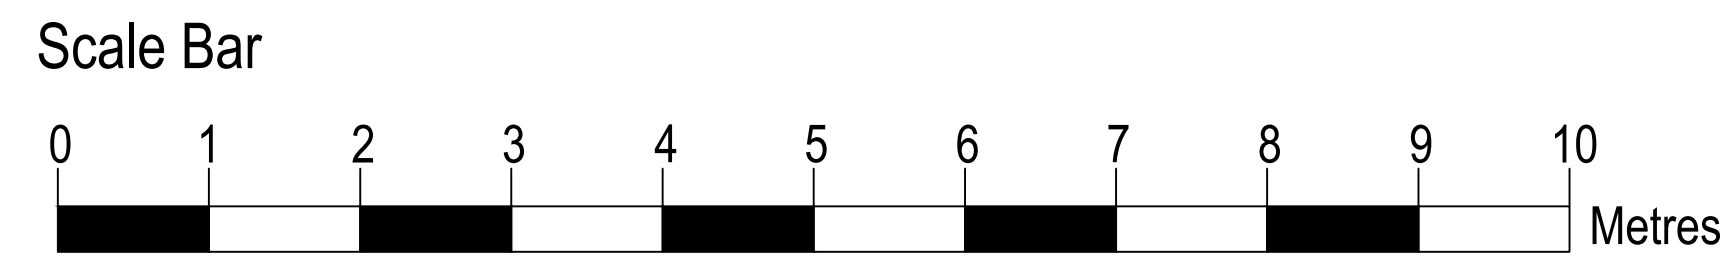


All dimensions must be checked on site and not scaled from this drawing  
© copyright

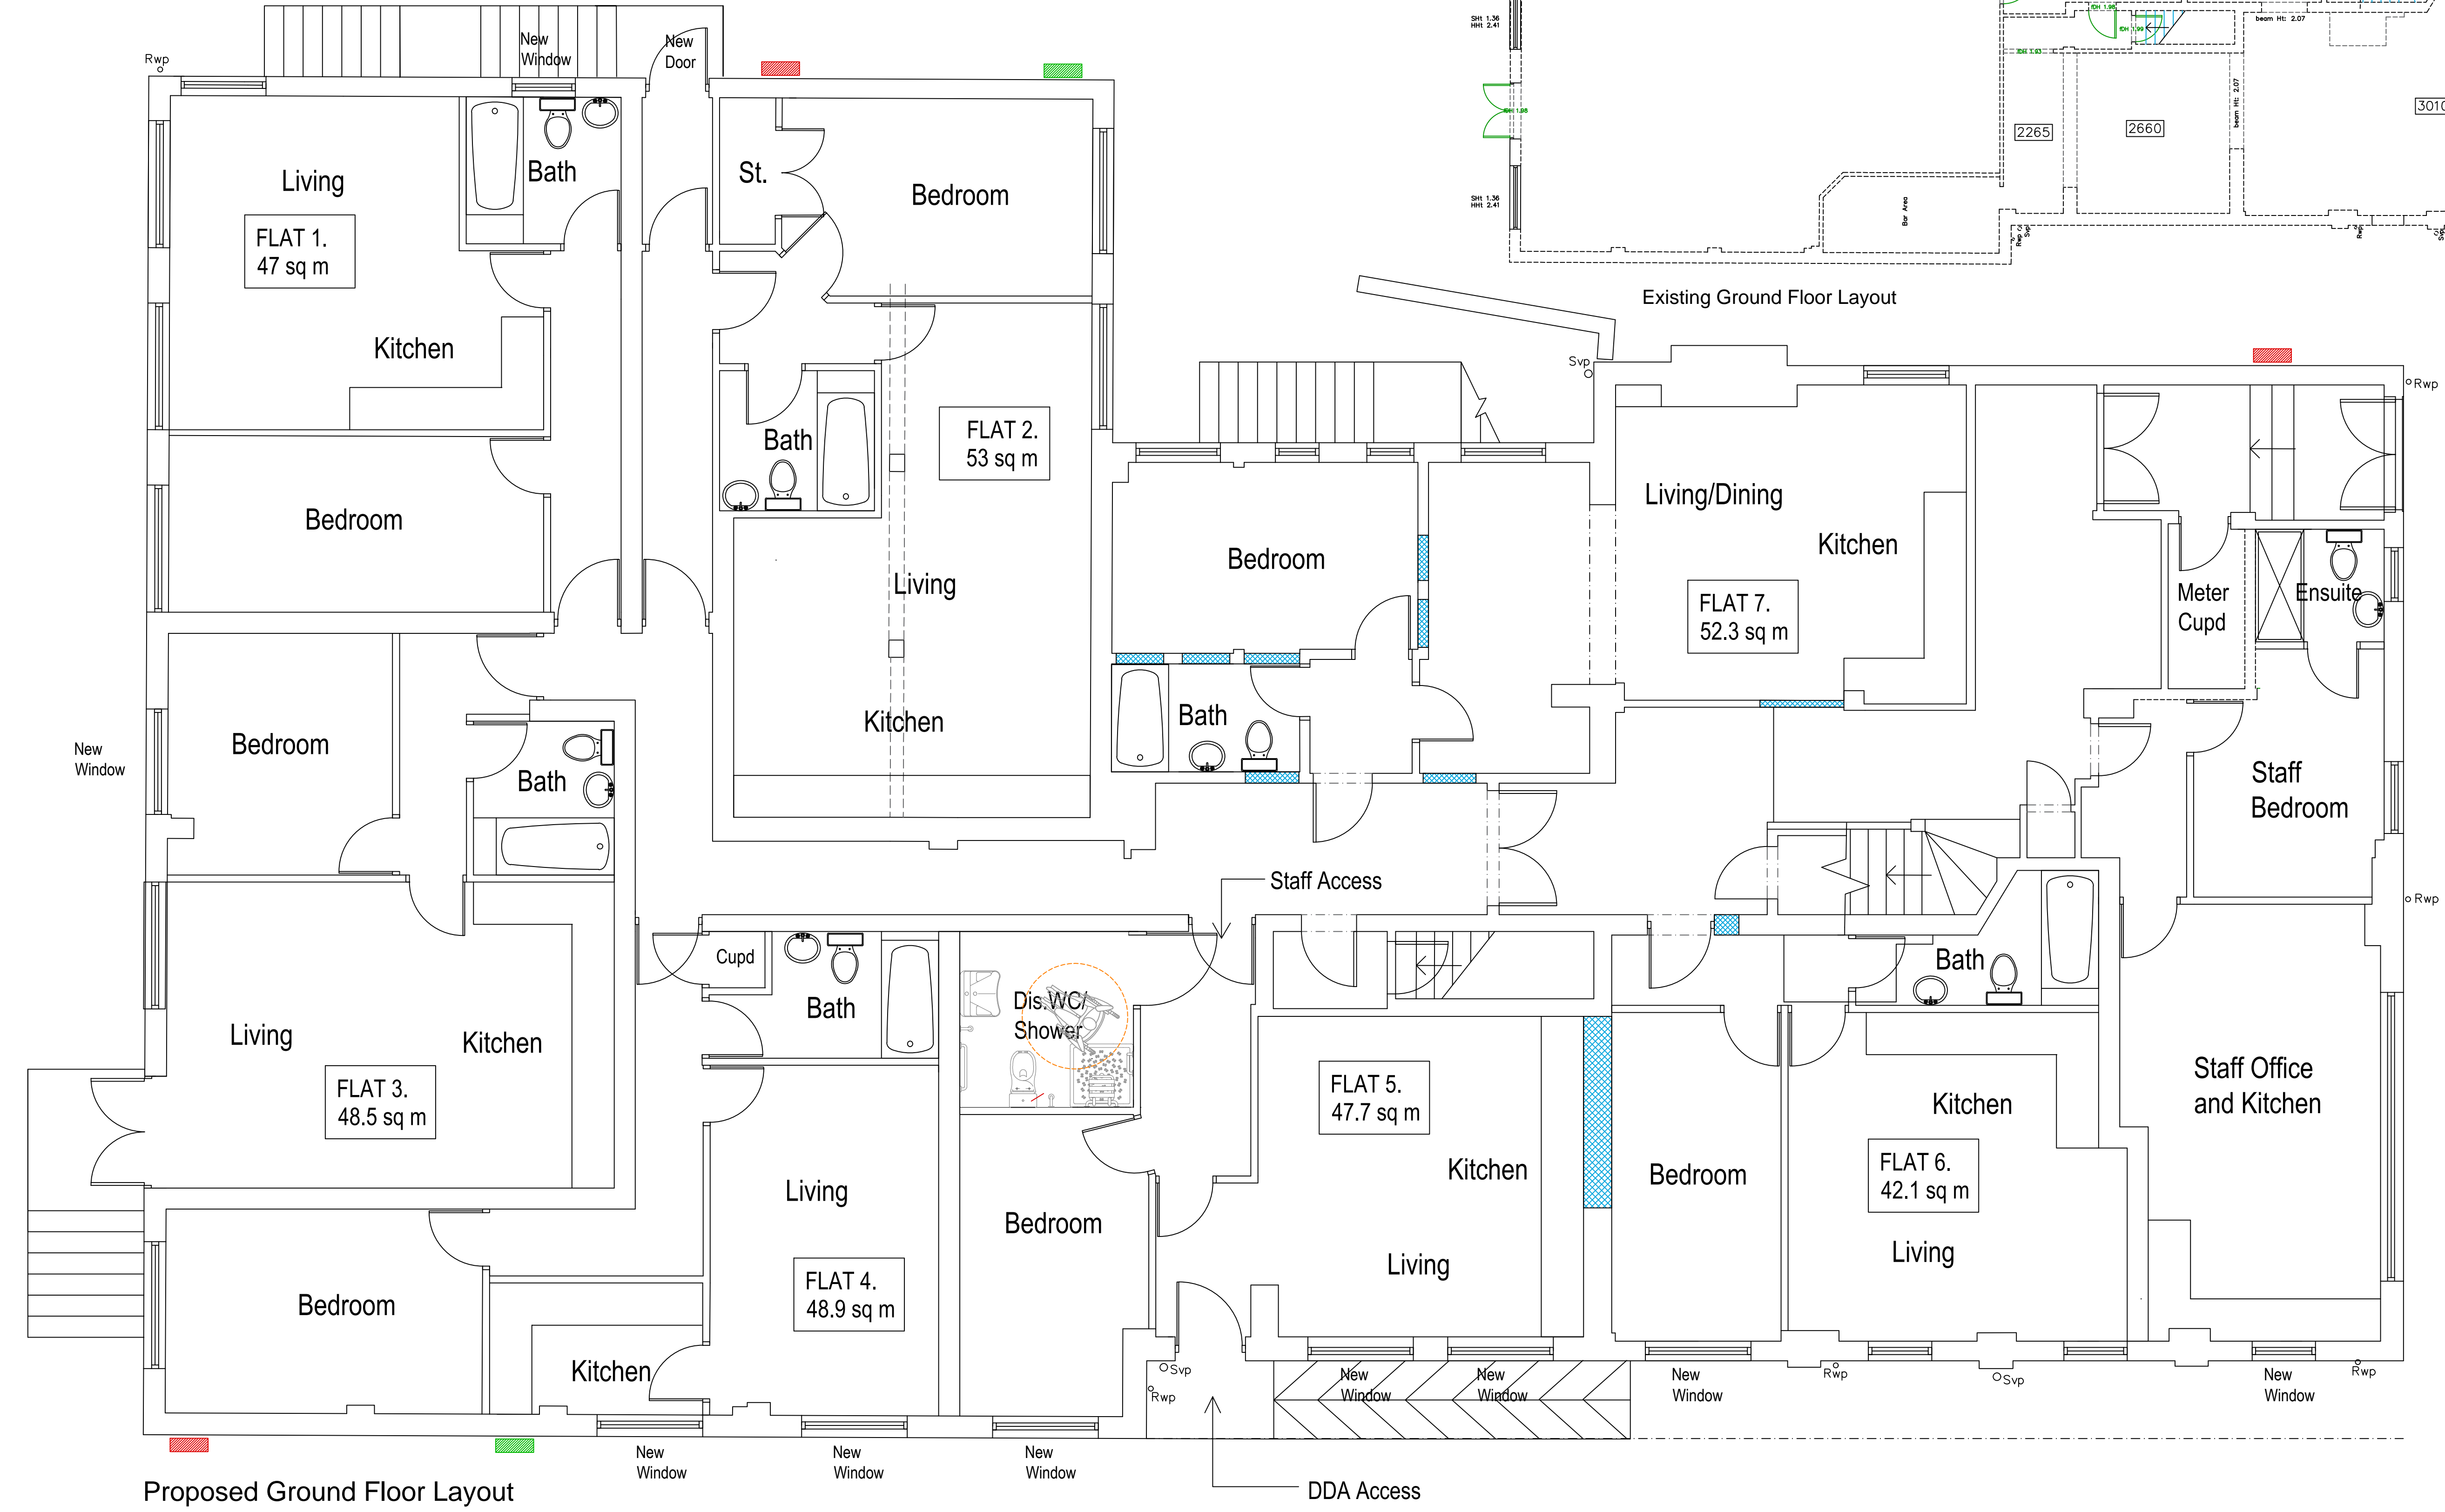

■ Bird Box  
■ Bat Box

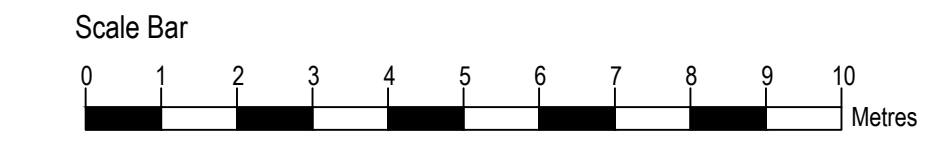

Proposed Ground Floor Layout

Existing Ground Floor Layout

A		26.1.26	Bird & Bat Boxes added
Date	Revisions		
<b>piercy design</b>			
Architects ■ Designers ■ Project Managers ■ Planning Supervisors			
The Chapel Bridge Street Driffield YO25 6DA Telephone: 01482 326415 Fax: 01482 218001 E-mail: user@piercydesign.co.uk			
Client Continental Gold			
Job Title Proposed Residential Development (C3), Hoyland Club, 2 Broad Street, Hoyland, Barnsley			
Drawing Title Existing & Proposed Ground Floor Layout Plans			
Status Planning			
Date	June 2025	Scale	1:50/1:100 @ A1
Drawn	H.P.	Checked	Approved
Dwg No.	2025-12/P02		Rev. A