
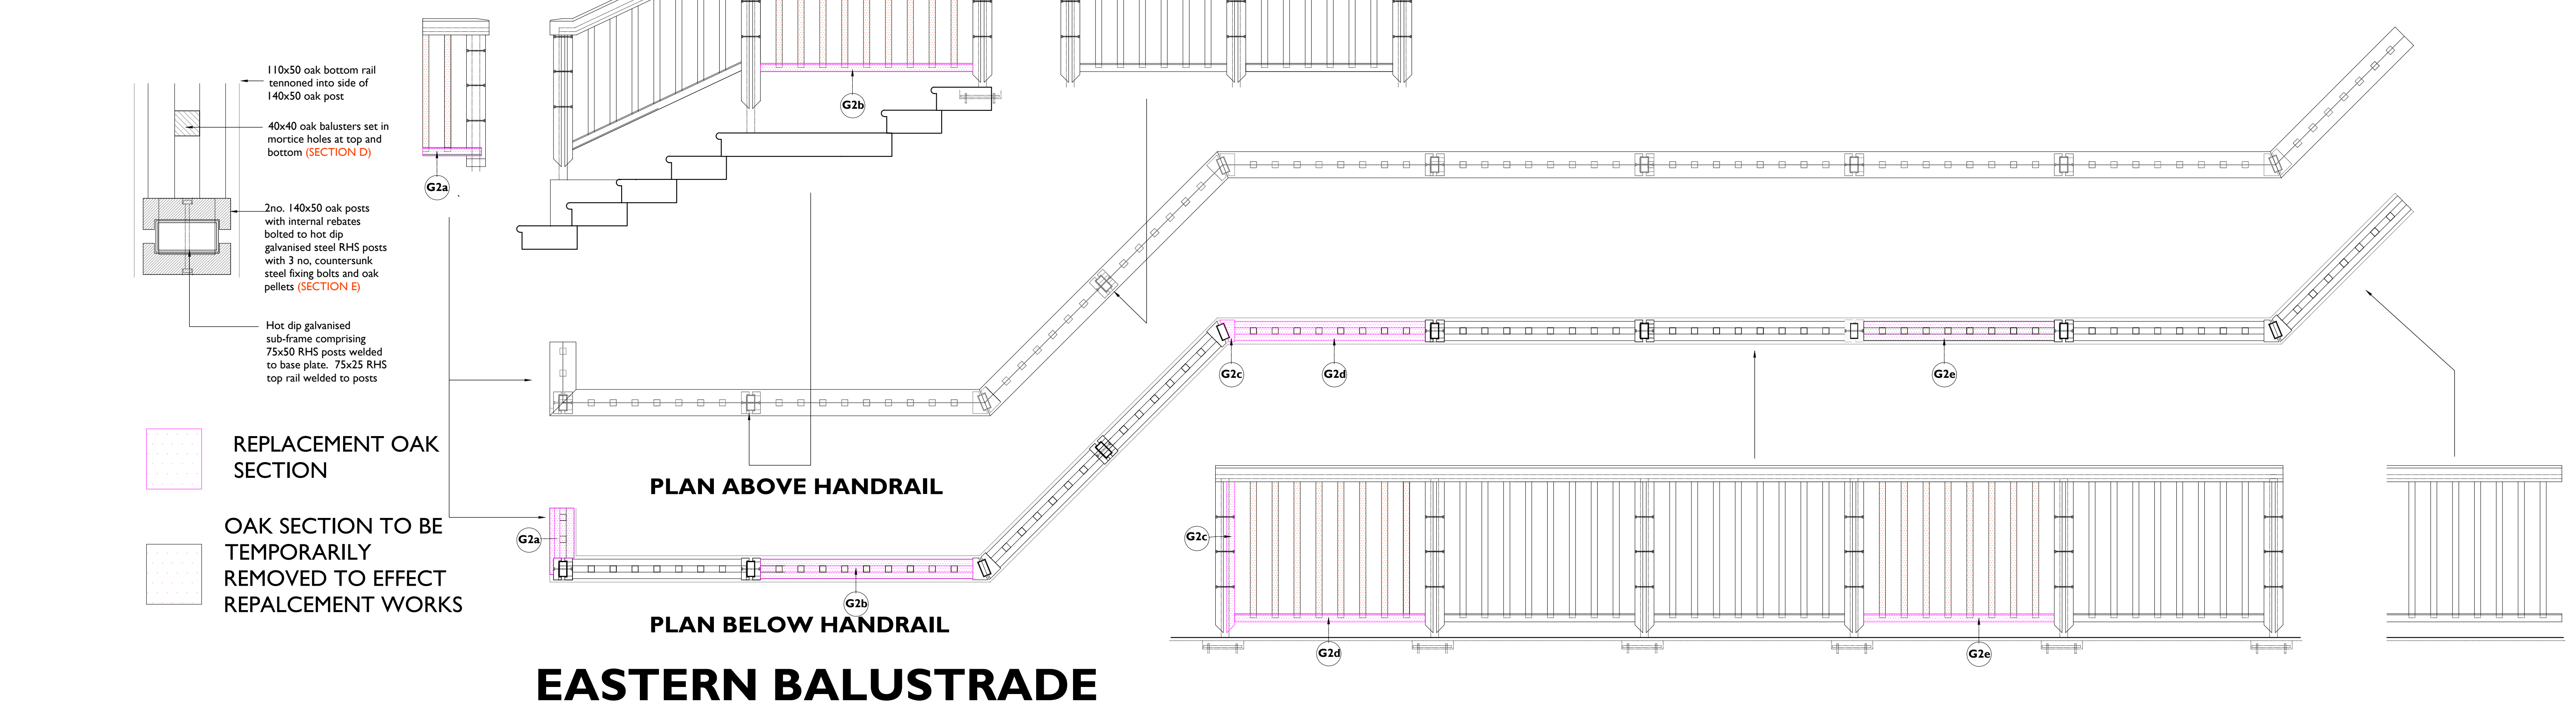


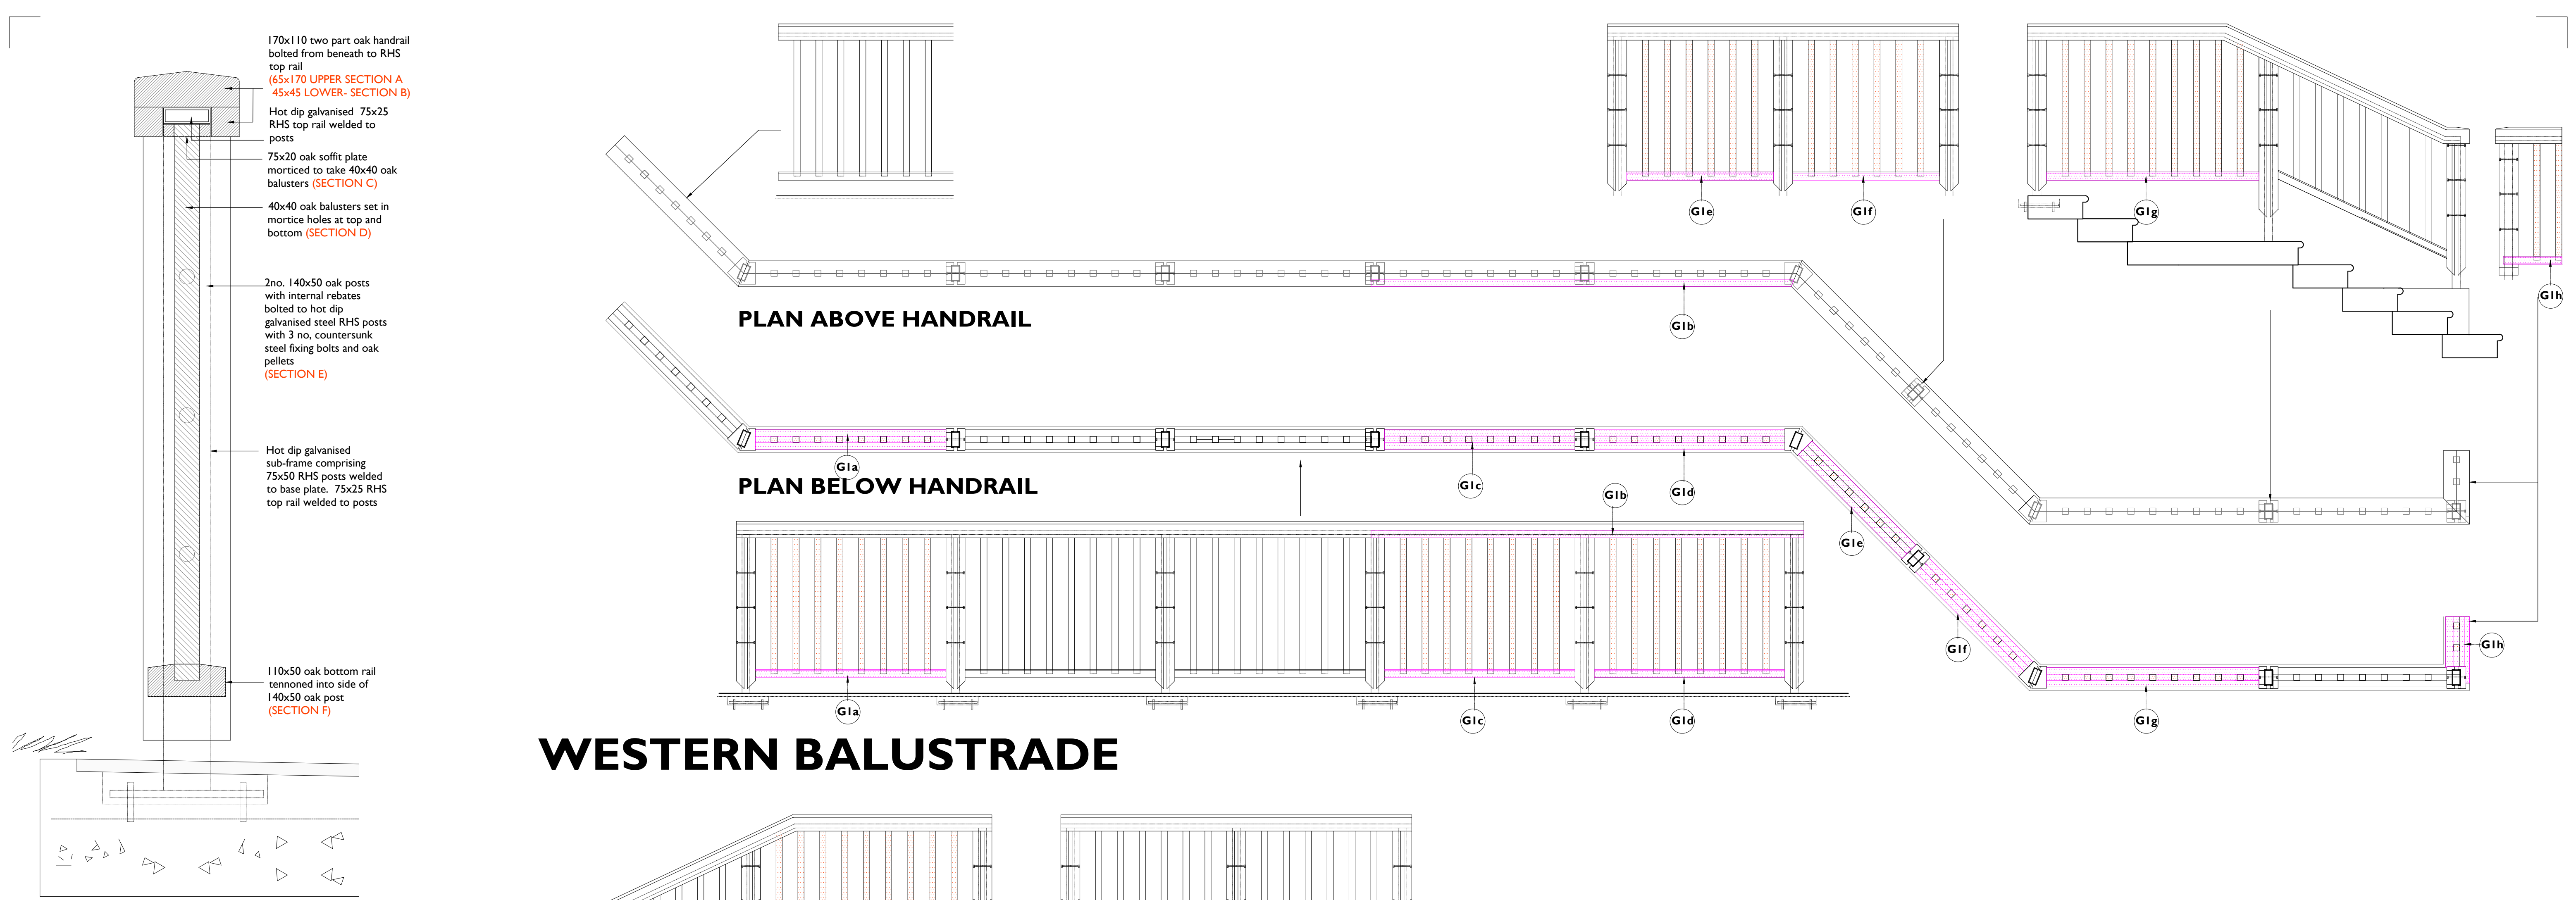

Notes: Drawings are based on survey data and may not accurately represent what is physically present. Do not scale from this drawing. All dimensions are to be verified on site before proceeding with the work. All dimensions are in millimeters unless noted otherwise. Purcell shall be notified in writing of any discrepancies.	0 250mm 500mm 750mm 1 m 2 m Scale 1:20 0 100mm 200mm 300mm 400mm 500mm Scale 1:5	Current28-10-19EHSS ISSUEDATEDRAWNCHECKEDDESCRIPTION	CLIENT National Trust	DRAWING TITLE Balustrade	JOB NUMBER 240169
		240169-PUR-ZZ-00-DR-A-2010	PROJECT Wentworth Castle and Stainborough Park 2019	SIZE & SCALE A1L	DRAWING NO. 2010
		240169-PUR-ZZ-00-DR-A-2010	DRAWING STATUS S2 - For Information		REVISION P01

29 Marygate, York, YO30 7WH
© PURCELL 2019. PURCELL ® IS THE TRADING NAME OF PURCELL ARCHITECTURE LTD.

PURCELL